




PLAN VIEW

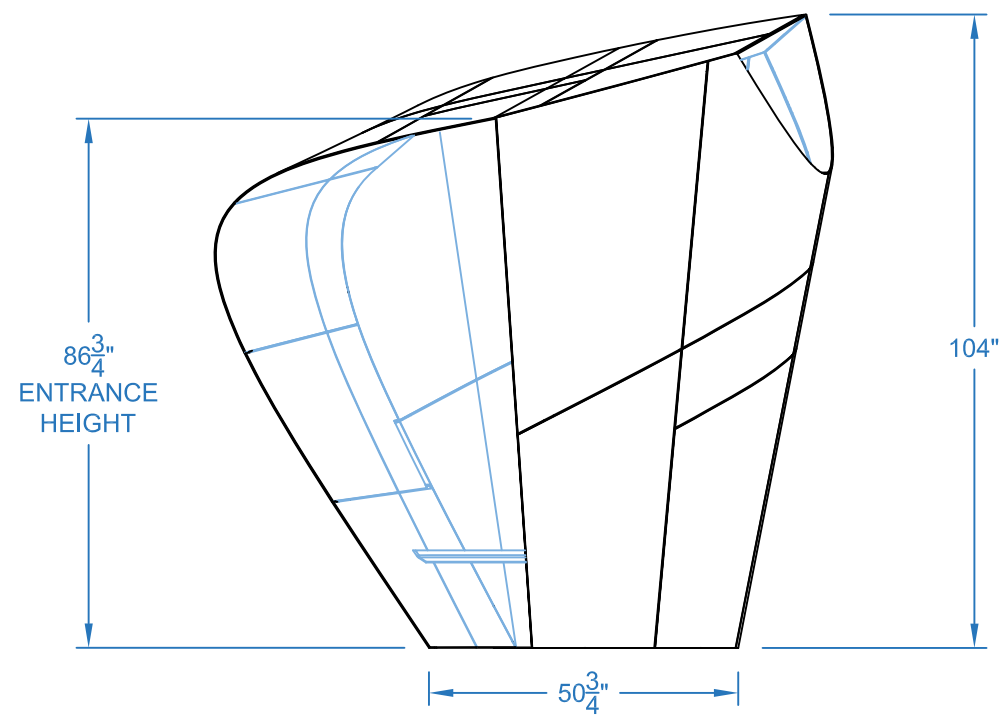

FRONT ELEVATION

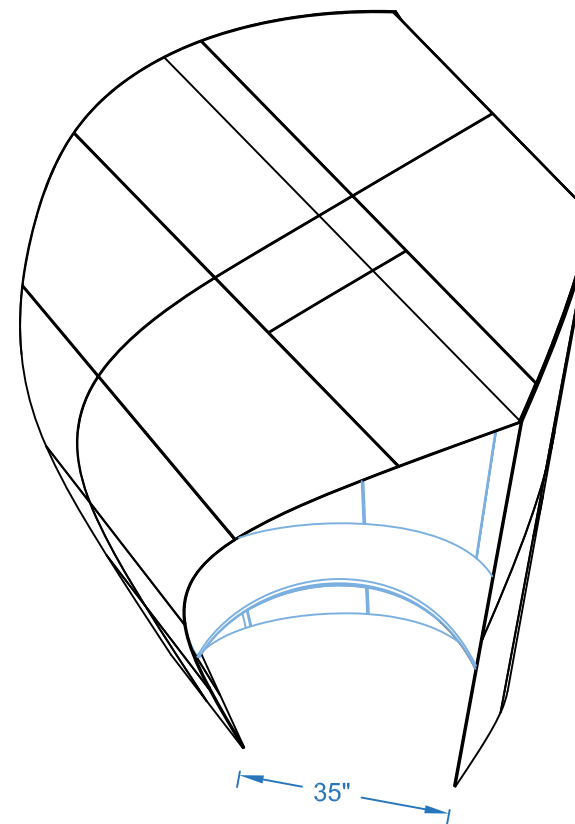

ISOMETRIC

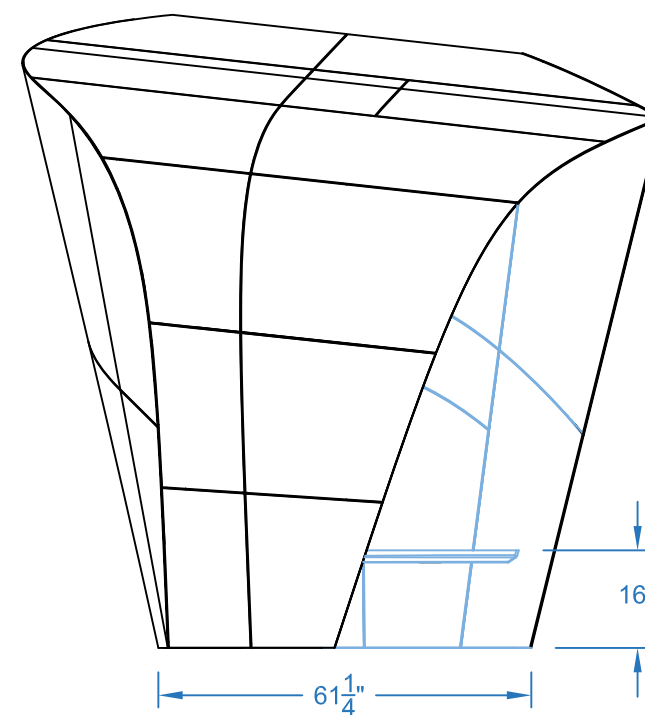

SIDE ELEVATION

<div>nienkämper</div> <div>257 Finchdene Square, Scarborough, Ontario, Canada, M1X 1B9 Tel 416 298 5700 Fax 416 298 9535 www.nienkamper.com design@nienkamper.com</div>	OC-Project: PATKAU COCOON		Drawing No:		Issue Drawing To: <div>CS</div> <div>CUST. SERVE</div>
	Title: STAND ALONE STRUCTURE MDL# 10280				
	Scale: 3/8"=1'-0"	C.S. Rep:	Date: JAN 5, 2021	Revision No.	
	Drawn: DESIGN EPT.		Dwg For CLIENT REVIEW / WEBSITE		
	Rev Details:		PART # : -		