


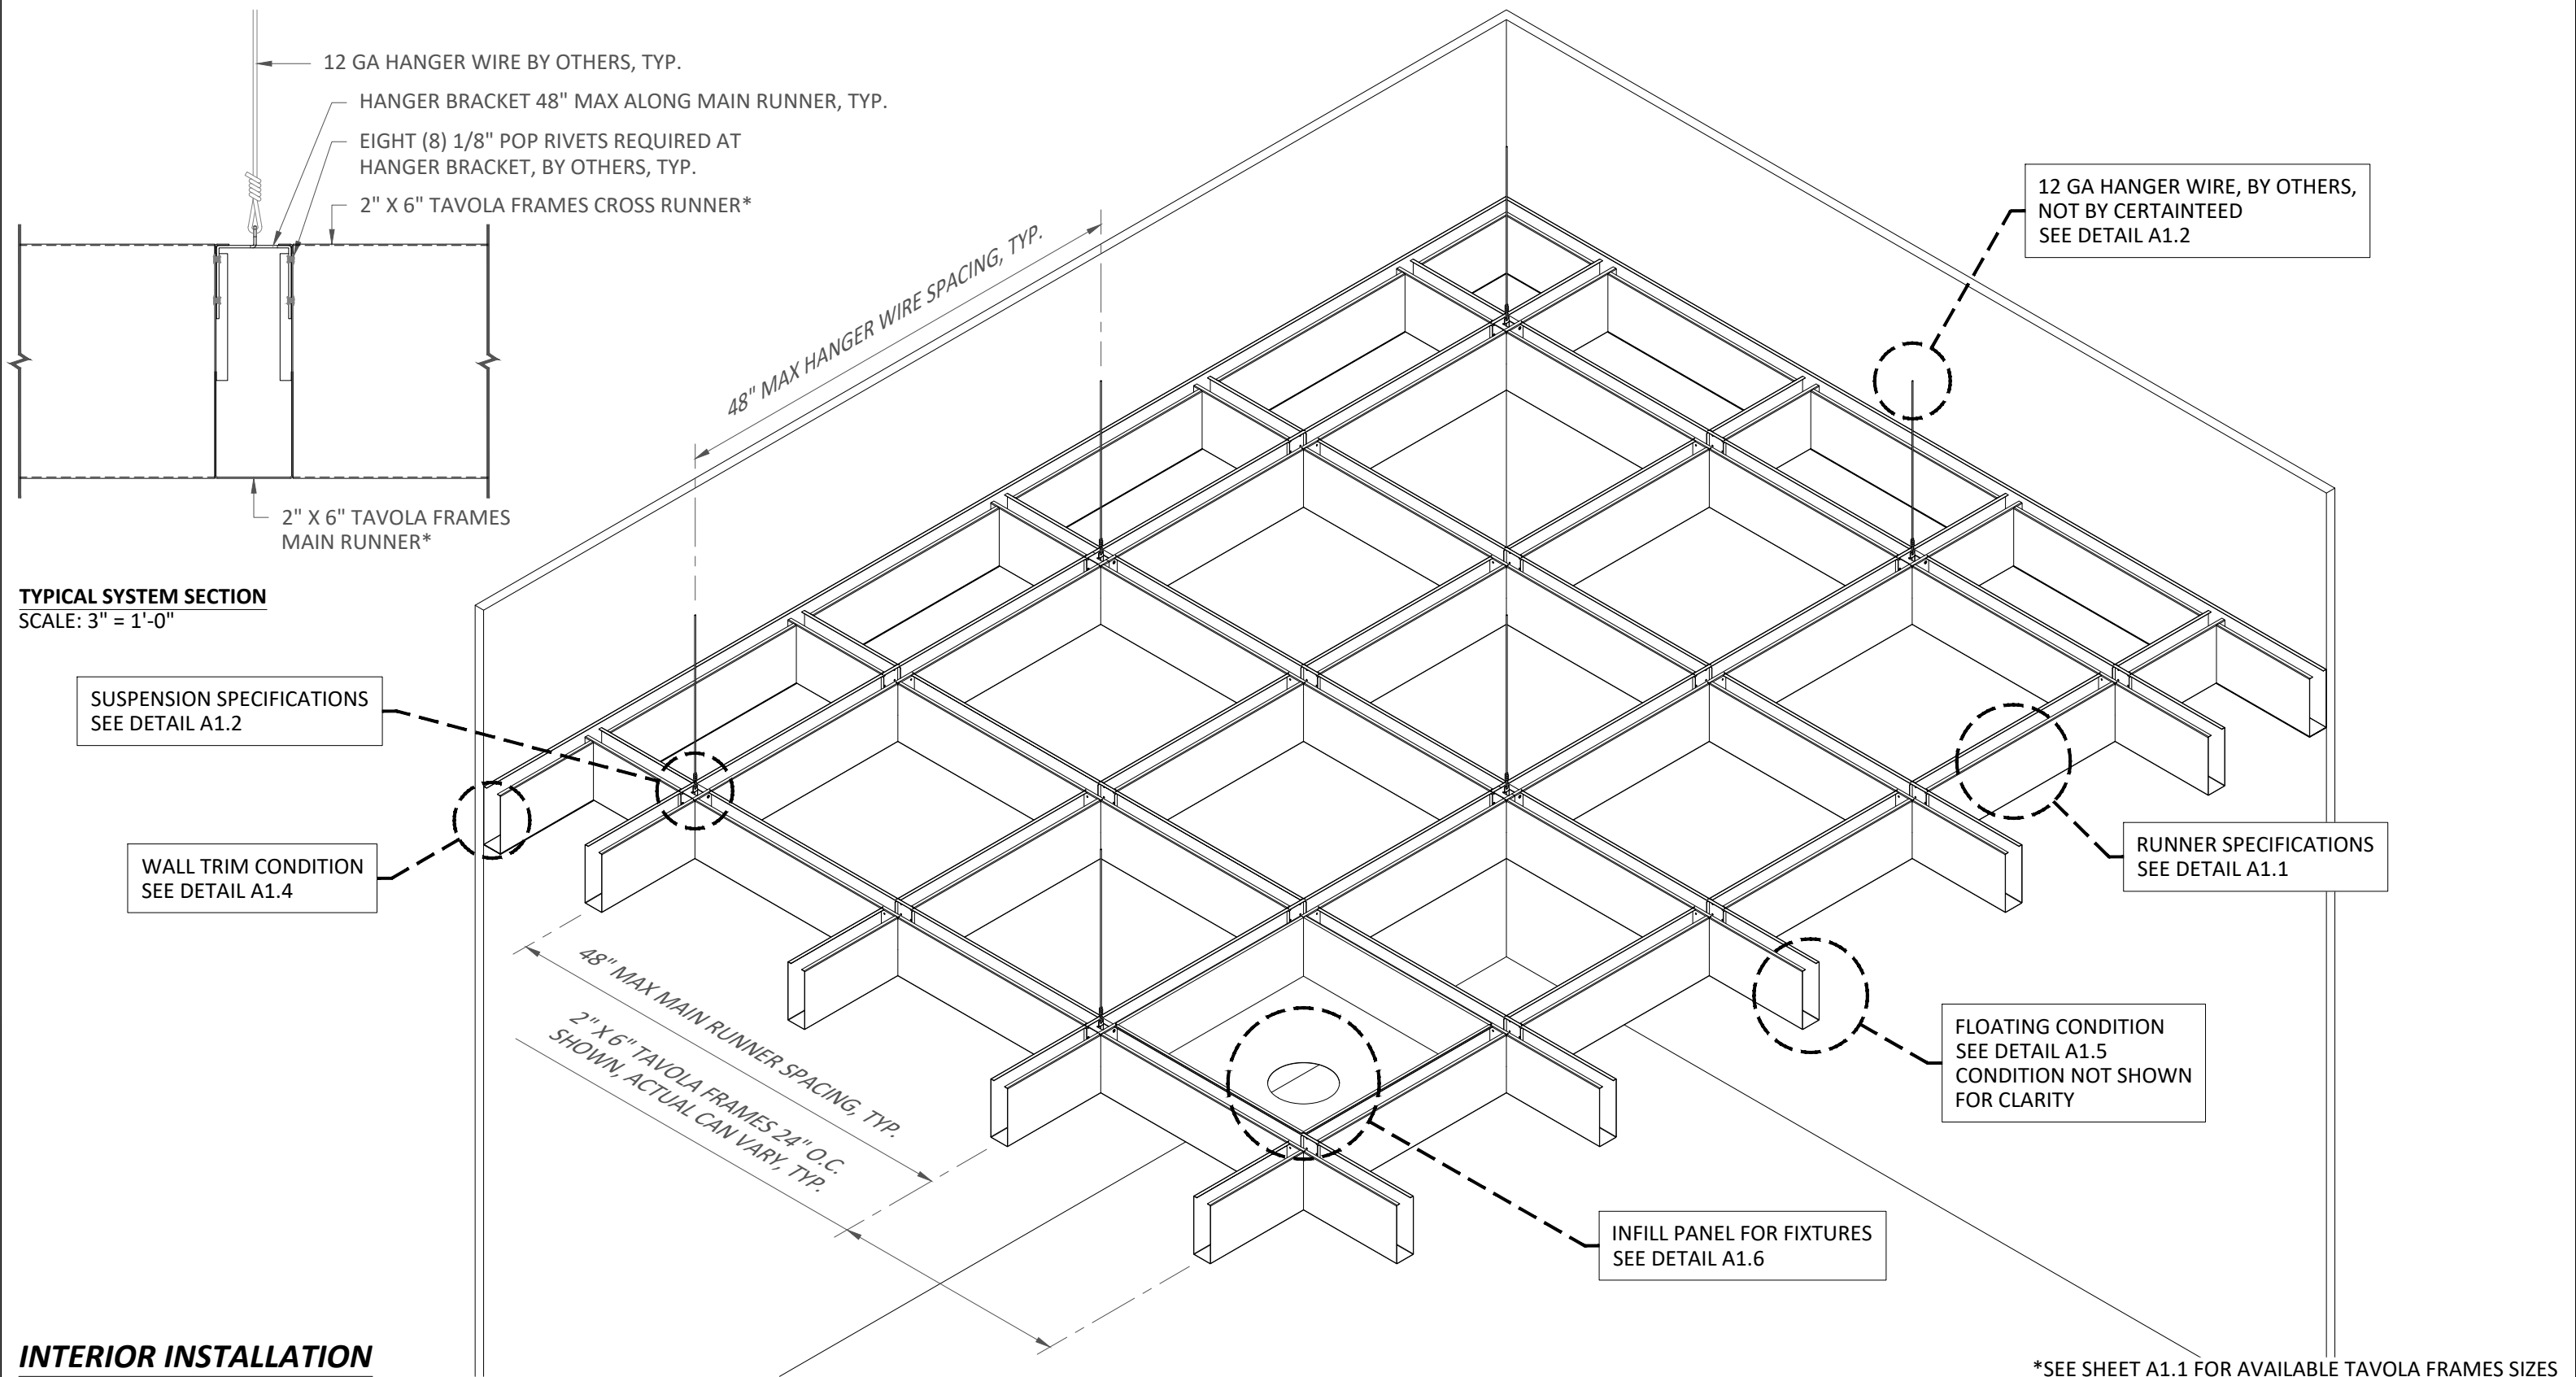

INTERIOR INSTALLATION



These drawings show typical conditions for installing the Certainteed product shown. They should not be construed as a substitute for an architectural or engineering design and do not reflect the unique requirements of local codes, laws, statutes or regulations that may be applicable for a specific installation. Certainteed assumes no liability for the accuracy or completeness of the drawings for a specific installation or the fitness of the drawings for a particular purpose. The user is advised to consult with local licensed design professionals in order to assure compliance with all legal requirements. Certainteed is not licensed to provide professional engineering or architectural services.

5015 Oakbrook Parkway, Suite 100
Norcross, GA 30093
O 800 366 4327
F 770 806 0214
www.certainteed.com/architectural


SPECIFICATIONS

(unless noted otherwise)


MATERIAL: .025" | .032" | .040" ALUMINUM
FINISH: PAINT | POWDER COAT | DECORATED WOOD FINISH
PERFORATION: NOT AVAILABLE

OVERALL ISOMETRIC VIEW

PROJECT: TAVOLA FRAMES PRODUCT SPECIFICATIONS
DRAWING NUMBER: TAVOLA-FRAMES-A1.0
SCALE: AS SHOWN
DRAWN BY: CT ENGINEERING
DATE: 6/1/25

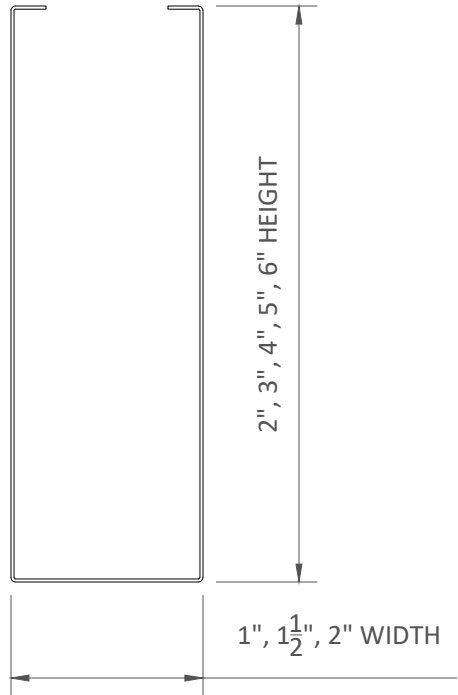

RUNNER END & SIDE VIEW
SCALE: NOT TO SCALE

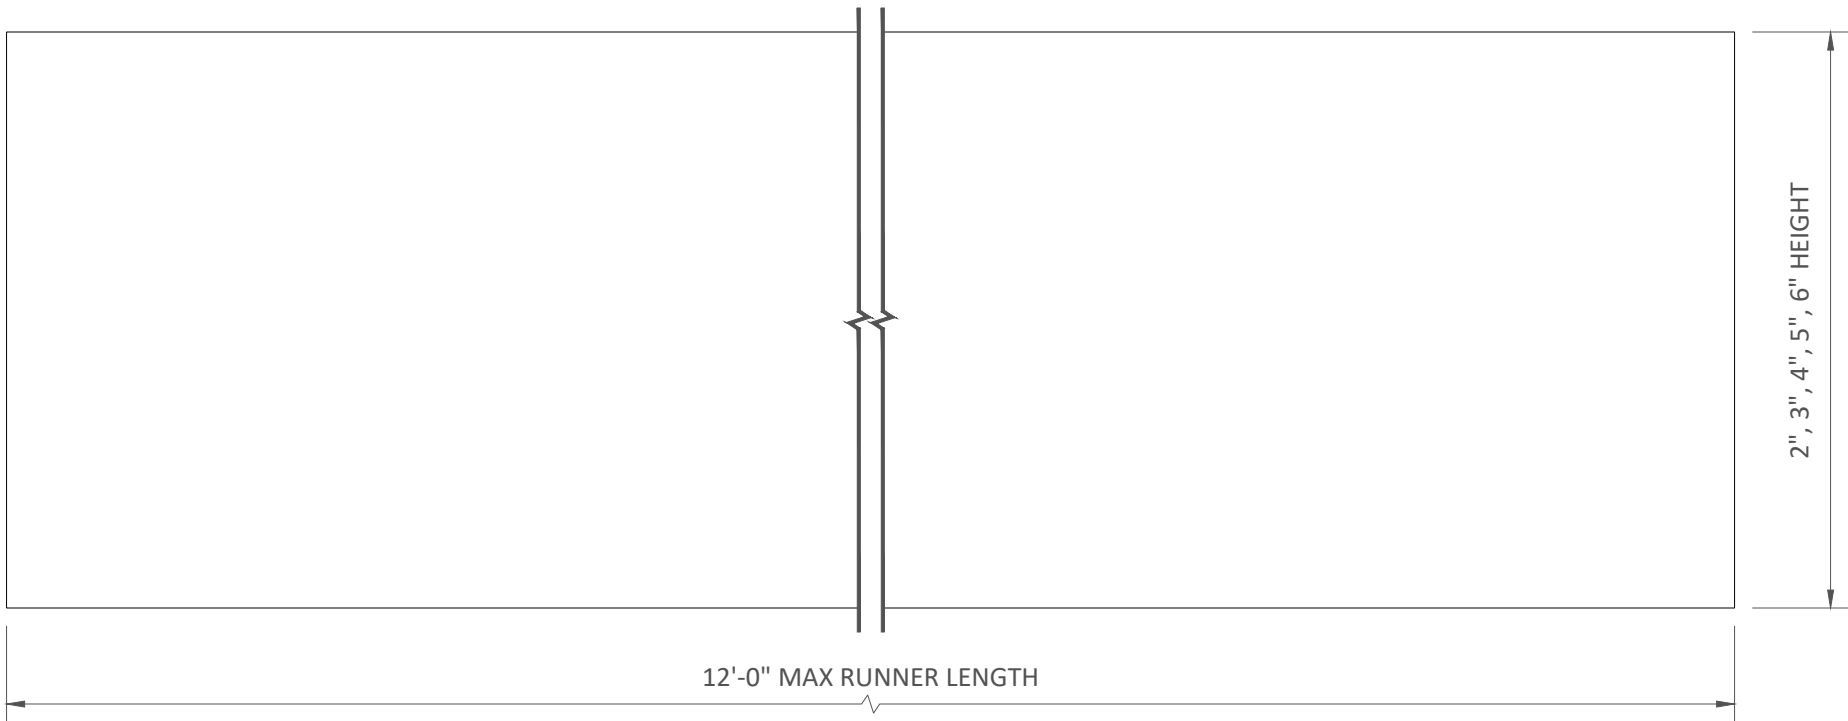

RUNNER SIZES

RUNNER SIZES ARE DIMENSIONED WIDTH X HEIGHT

WIDTHS & HEIGHTS ARE AVAILABLE IN 1/2" INCREMENTS, CONTACT CERTAINTEED FOR OTHER SIZES

MODULES

TAVOLA FRAMES CAN BE CONFIGURED WITH SQUARE OR RECTANGULAR MODULES

CUSTOM MODULES AVAILABLE, CONTACT CERTAINTEED

RUNNER MATERIAL

.025", .032", .040" ALUMINUM


RUNNER FINISHES

PAINTED & POWDER COATED


DECORATED WOOD FINISH (POWDER COATED)

PERFORATIONS

NOT AVAILABLE

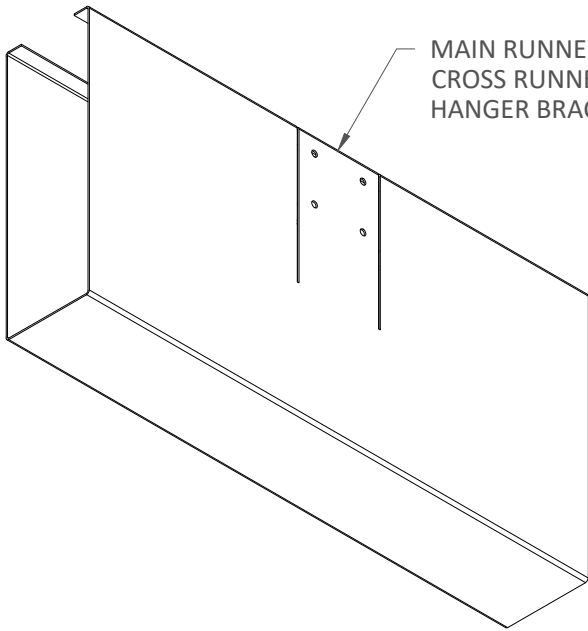

MAIN RUNNERS CONTAIN SLOTS TO RECEIVE CROSS RUNNERS AND HOLES FOR SECURING HANGER BRACKETS

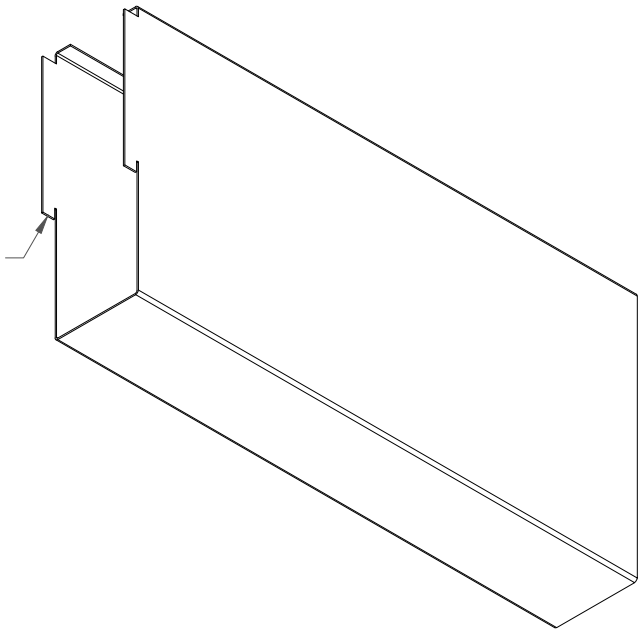

CROSS RUNNERS CONTAIN TABS THAT SNAP INTO MAIN RUNNERS

RUNNER TYPES
SCALE: NOT TO SCALE



5015 Oakbrook Parkway, Suite 100
Norcross, GA 30093
O 800 366 4327
F 770 806 0214
www.certainteed.com/architectural

SPECIFICATIONS


(unless noted otherwise)

MATERIAL: .025" | .032" | .040" ALUMINUM
FINISH: PAINT | POWDER COAT | DECORATED WOOD FINISH
PERFORATION: NOT AVAILABLE

RUNNER SPECIFICATIONS

PROJECT: TAVOLA FRAMES PRODUCT SPECIFICATIONS
DRAWING NUMBER: TAVOLA-FRAMES-A1.1
SCALE: AS SHOWN
DRAWN BY: CT ENGINEERING
DATE: 6/1/25


These drawings show typical conditions for installing the Certainteed product shown. They should not be construed as a substitute for an architectural or engineering design and do not reflect the unique requirements of local codes, laws, statutes or regulations that may be applicable for a specific installation. Certainteed assumes no liability for the accuracy or completeness of the drawings for a specific installation or the fitness of the drawings for a particular purpose. The user is advised to consult with local licensed design professionals in order to assure compliance with all legal requirements. Certainteed is not licensed to provide professional engineering or architectural services.

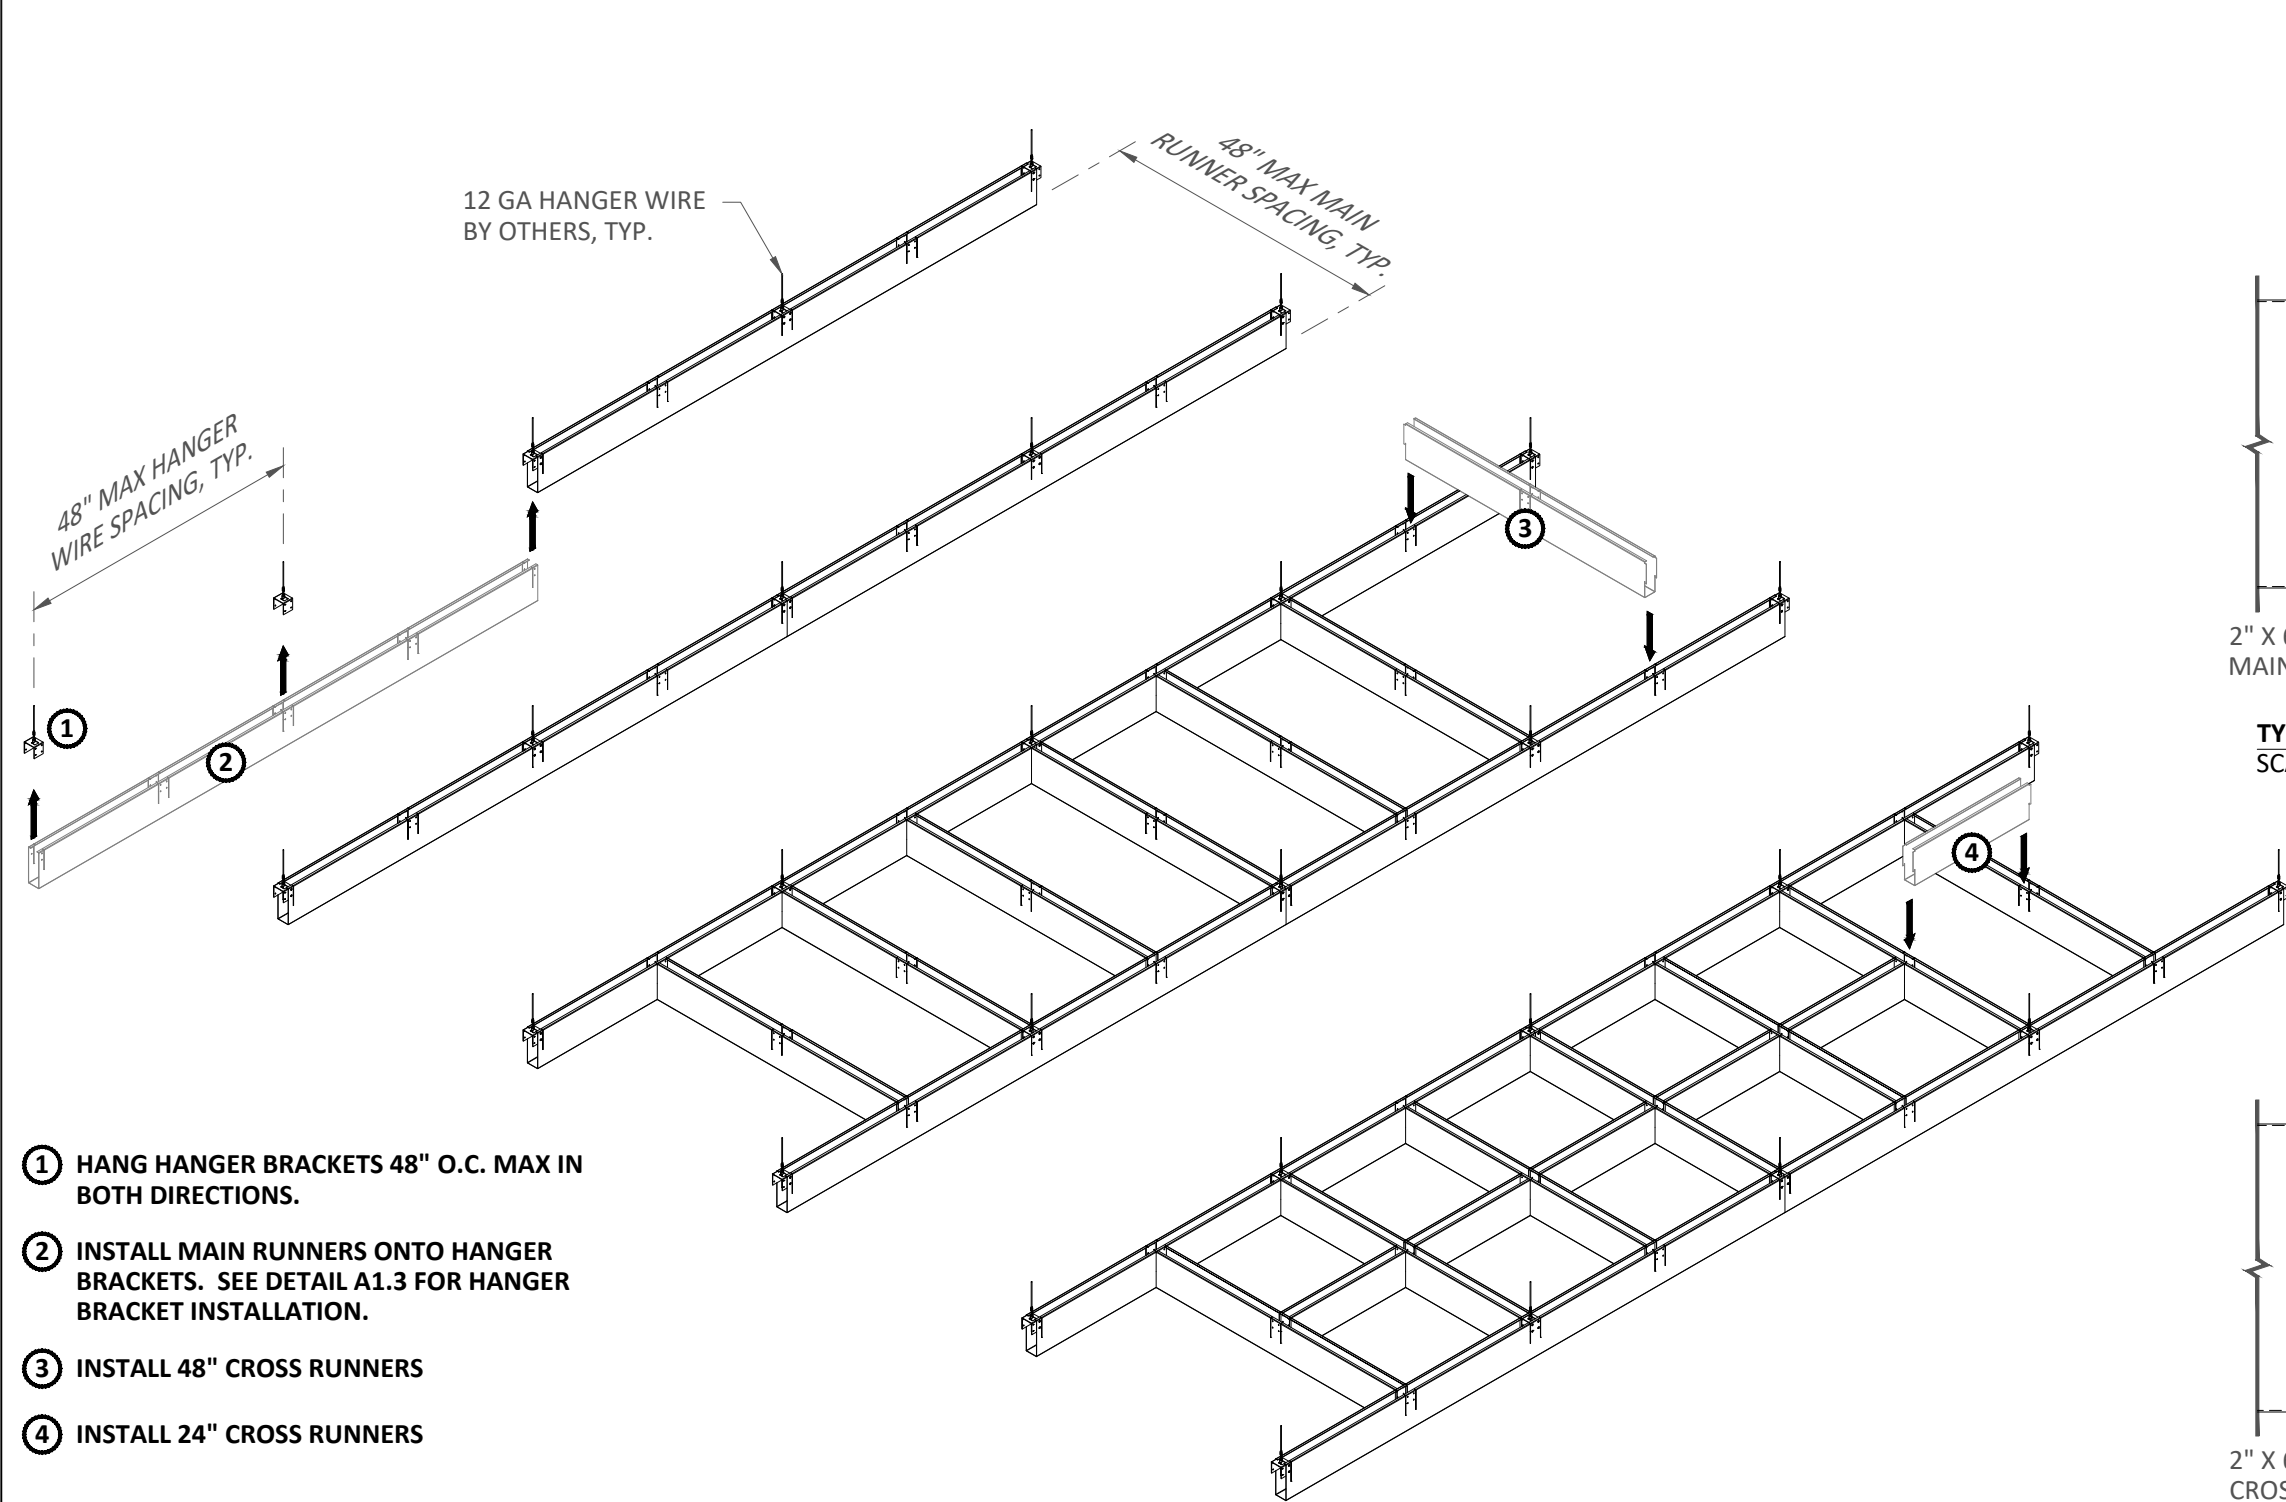


- ① HANG HANGER BRACKETS 48" O.C. MAX IN BOTH DIRECTIONS.
- ② INSTALL MAIN RUNNERS ONTO HANGER BRACKETS. SEE DETAIL A1.3 FOR HANGER BRACKET INSTALLATION.
- ③ INSTALL 48" CROSS RUNNERS
- ④ INSTALL 24" CROSS RUNNERS

TYPICAL INSTALLATION
SCALE: NOT TO SCALE

INTERIOR INSTALLATION

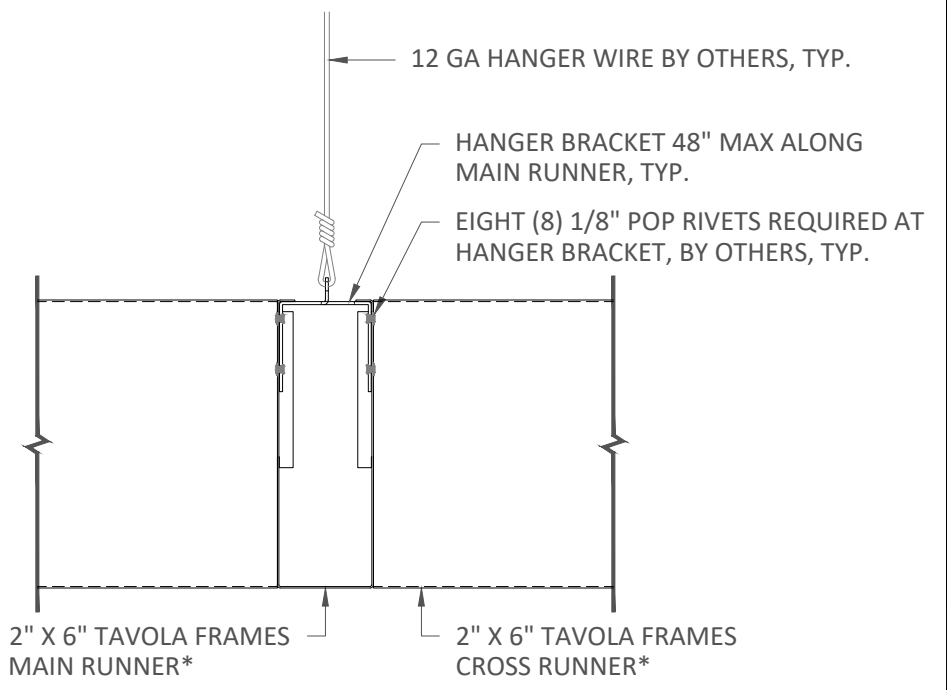

TYPICAL SECTION THROUGH MAIN RUNNER
SCALE: 3" = 1'-0"

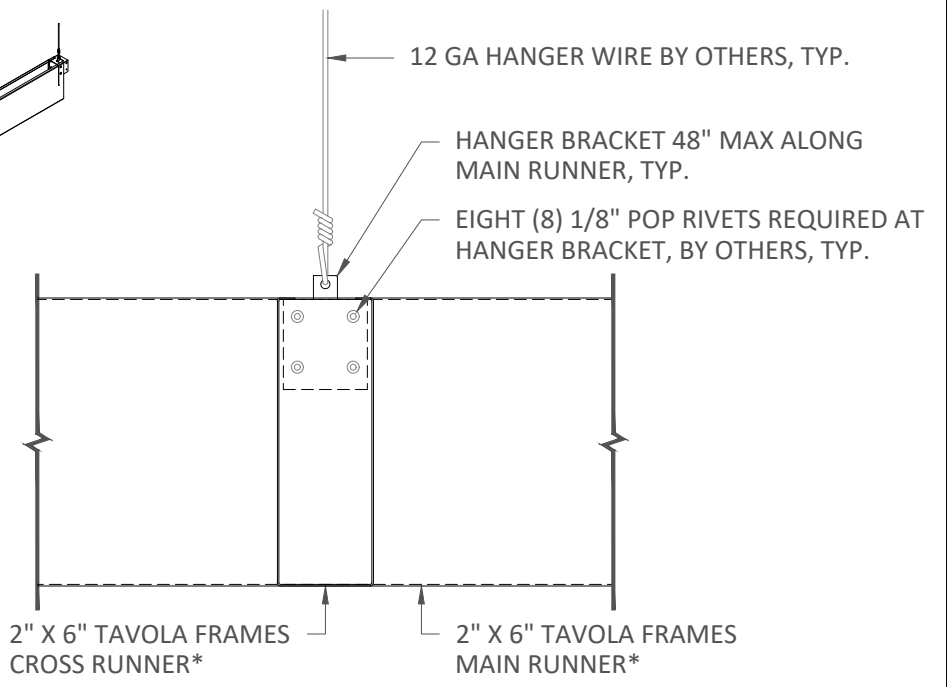

TYPICAL SECTION THROUGH CROSS RUNNER
SCALE: 3" = 1'-0"

*2" X 6" TAVOLA FRAMES 24" O.C. SHOWN, ALL SIZES SIMILAR

NOTE:
ATTACHMENT TO STRUCTURE
DESIGNED AND PROVIDED BY OTHERS,
NOT BY CERTAINTEED.




5015 Oakbrook Parkway, Suite 100
Norcross, GA 30093
O 800 366 4327
F 770 806 0214
www.certainteed.com/architectural

SPECIFICATIONS
(unless noted otherwise)


MATERIAL: .025" | .032" | .040" ALUMINUM
FINISH: PAINT | POWDER COAT | DECORATED WOOD FINISH
PERFORATION: NOT AVAILABLE

SUSPENSION SPECIFICATIONS
PROJECT: TAVOLA FRAMES PRODUCT SPECIFICATIONS
DRAWING NUMBER: TAVOLA-FRAMES-A1.2
SCALE: AS SHOWN
DRAWN BY: CT ENGINEERING
DATE: 6/1/25

These drawings show typical conditions for installing the Certainteed product shown. They should not be construed as a substitute for an architectural or engineering design and do not reflect the unique requirements of local codes, laws, statutes or regulations that may be applicable for a specific installation. Certainteed assumes no liability for the accuracy or completeness of the drawings for a specific installation or the fitness of the drawings for a particular purpose. The user is advised to consult with local licensed design professionals in order to assure compliance with all legal requirements. Certainteed is not licensed to provide professional engineering or architectural services.

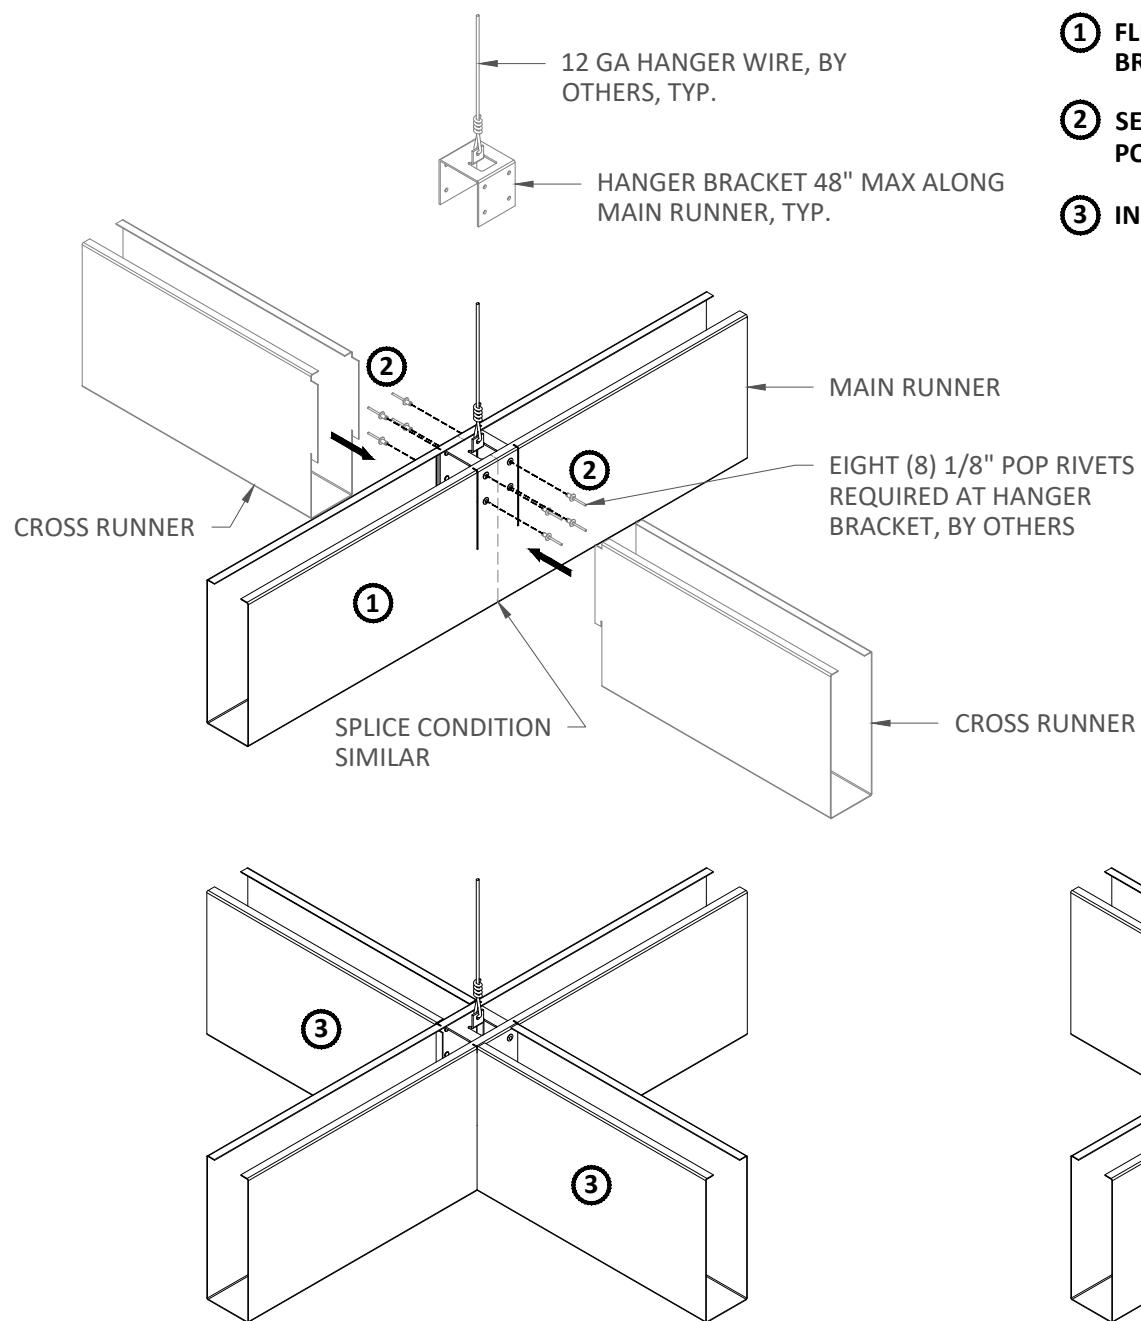

- 1 FLEX TOP OF MAIN RUNNER OVER HANGER BRACKET AND ALIGN POP RIVET HOLES
- 2 SECURE HANGER BRACKET WITH FOUR (4) 1/8" POP RIVETS ON EACH SIDE, EIGHT (8) TOTAL
- 3 INSTALL INSTALL CROSS RUNNERS AS REQUIRED

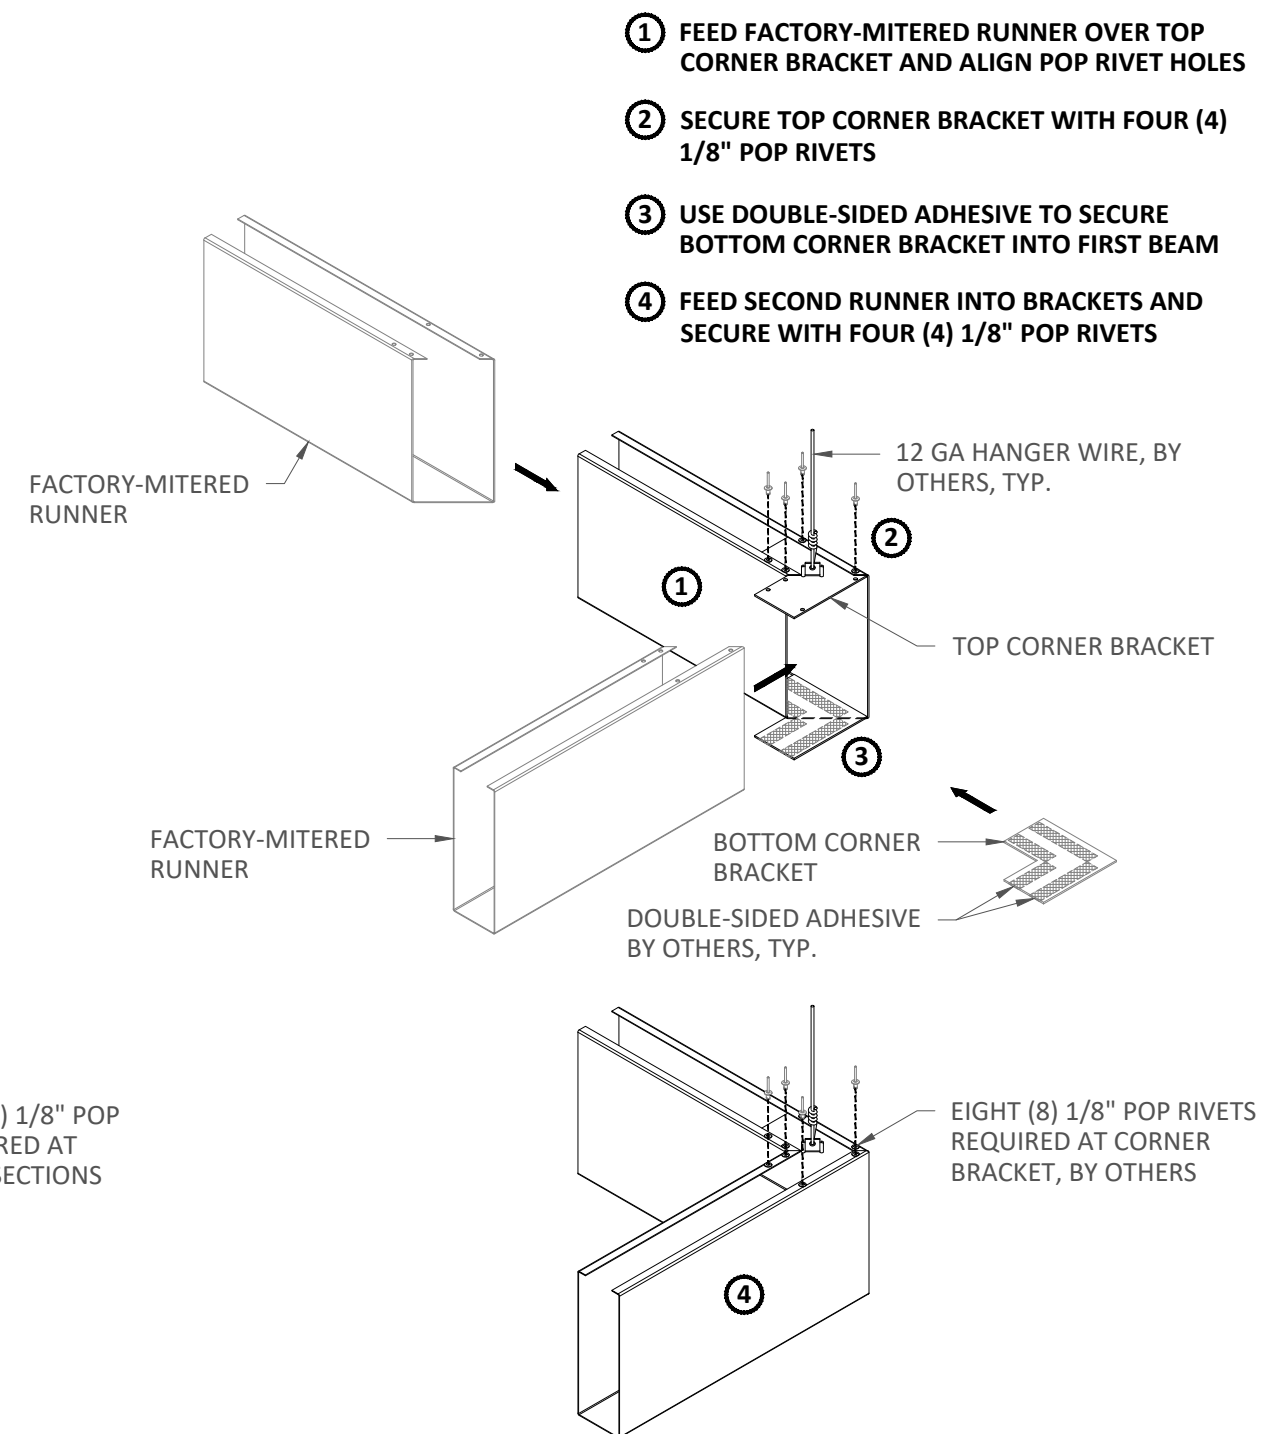

- 1 FEED FACTORY-MITERED RUNNER OVER TOP CORNER BRACKET AND ALIGN POP RIVET HOLES
- 2 SECURE TOP CORNER BRACKET WITH FOUR (4) 1/8" POP RIVETS
- 3 USE DOUBLE-SIDED ADHESIVE TO SECURE BOTTOM CORNER BRACKET INTO FIRST BEAM
- 4 FEED SECOND RUNNER INTO BRACKETS AND SECURE WITH FOUR (4) 1/8" POP RIVETS

HANGER BRACKET INSTALLATION
SCALE: NOT TO SCALE

CORNER BRACKET INSTALLATION
SCALE: NOT TO SCALE

*2" X 6" TAVOLA FRAMES SHOWN, ALL SIZES SIMILAR



5015 Oakbrook Parkway, Suite 100
Norcross, GA 30093
O 800 366 4327
F 770 806 0214
www.certainteed.com/architectural

SPECIFICATIONS



(unless noted otherwise)

MATERIAL: .025" | .032" | .040" ALUMINUM
FINISH: PAINT | POWDER COAT | DECORATED WOOD FINISH
PERFORATION: NOT AVAILABLE


HANGER BRACKET & CORNER BRACKET INSTALLATION

PROJECT: TAVOLA FRAMES PRODUCT SPECIFICATIONS
DRAWING NUMBER: TAVOLA-FRAMES-A1.3
SCALE: AS SHOWN
DRAWN BY: CT ENGINEERING
DATE: 6/1/25

These drawings show typical conditions for installing the CertainTeed product shown. They should not be construed as a substitute for an architectural or engineering design and do not reflect the unique requirements of local codes, laws, statutes or regulations that may be applicable for a specific installation. CertainTeed assumes no liability for the accuracy or completeness of the drawings for a specific installation or the fitness of the drawings for a particular purpose. The user is advised to consult with local licensed design professionals in order to assure compliance with all legal requirements. CertainTeed is not licensed to provide professional engineering or architectural services.

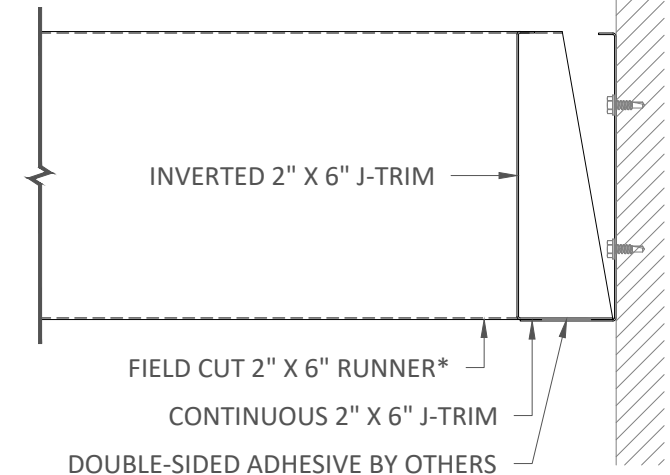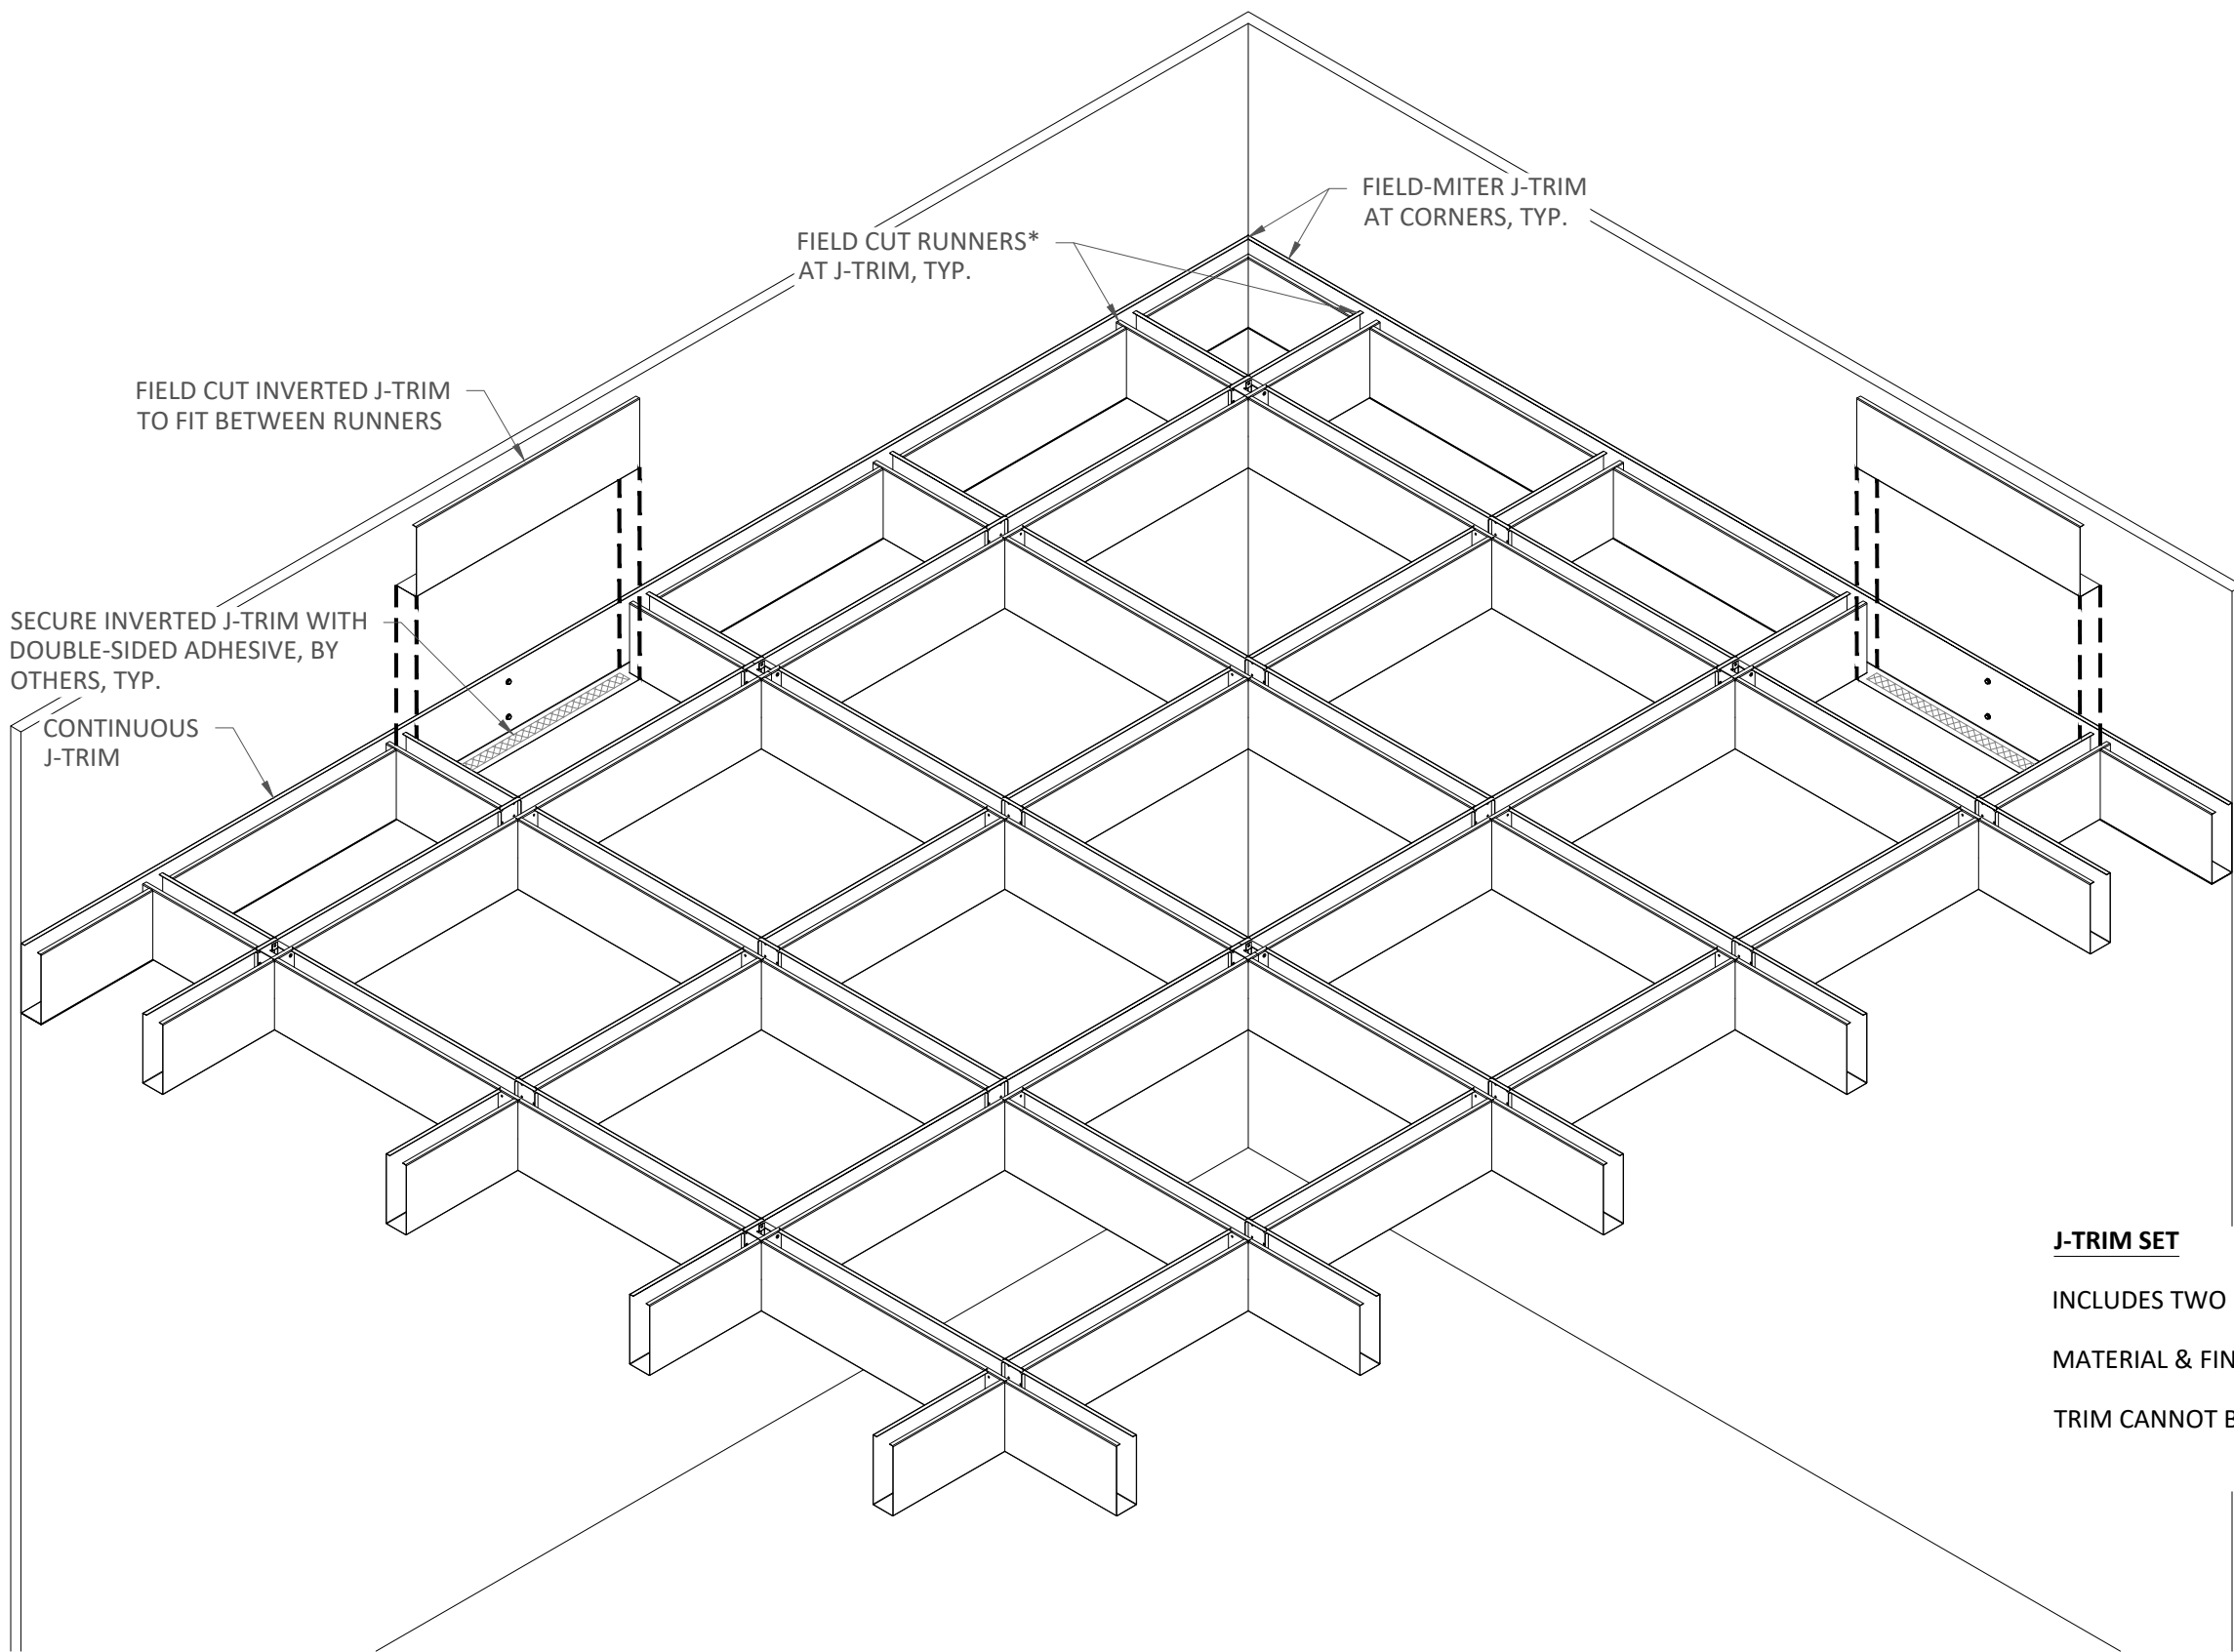

TYPICAL SECTION
SCALE: 3" = 1'-0"

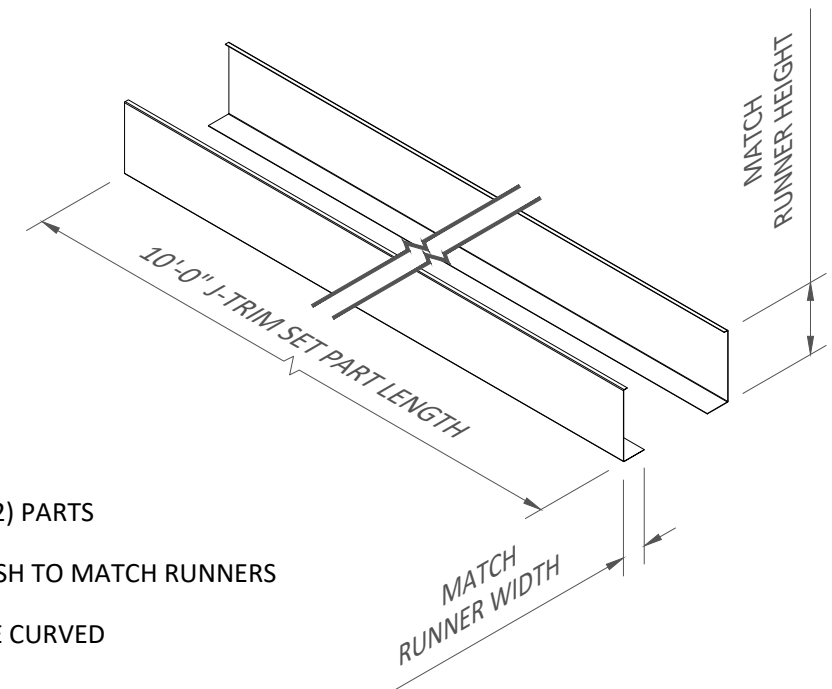

J-TRIM SET

INCLUDES TWO (2) PARTS

MATERIAL & FINISH TO MATCH RUNNERS

TRIM CANNOT BE CURVED

*2" X 6" TAVOLA FRAMES 24" O.C. SHOWN, ALL SIZES SIMILAR
**HANGER WIRE OMITTED FOR CLARITY



These drawings show typical conditions for installing the Certainteed product shown. They should not be construed as a substitute for an architectural or engineering design and do not reflect the unique requirements of local codes, laws, statutes or regulations that may be applicable for a specific installation. Certainteed assumes no liability for the accuracy or completeness of the drawings for a specific installation or the fitness of the drawings for a particular purpose. The user is advised to consult with local licensed design professionals in order to assure compliance with all legal requirements. Certainteed is not licensed to provide professional engineering or architectural services.

5015 Oakbrook Parkway, Suite 100
Norcross, GA 30093
O 800 366 4327
F 770 806 0214
www.certainteed.com/architectural


SPECIFICATIONS

(unless noted otherwise)


MATERIAL: .025" | .032" | .040" ALUMINUM
FINISH: PAINT | POWDER COAT | DECORATED WOOD FINISH
PERFORATION: NOT AVAILABLE

WALL TRIM SPECIFICATIONS

PROJECT: TAVOLA FRAMES PRODUCT SPECIFICATIONS
DRAWING NUMBER: TAVOLA-FRAMES-A1.4
SCALE: AS SHOWN
DRAWN BY: CT ENGINEERING
DATE: 6/1/25

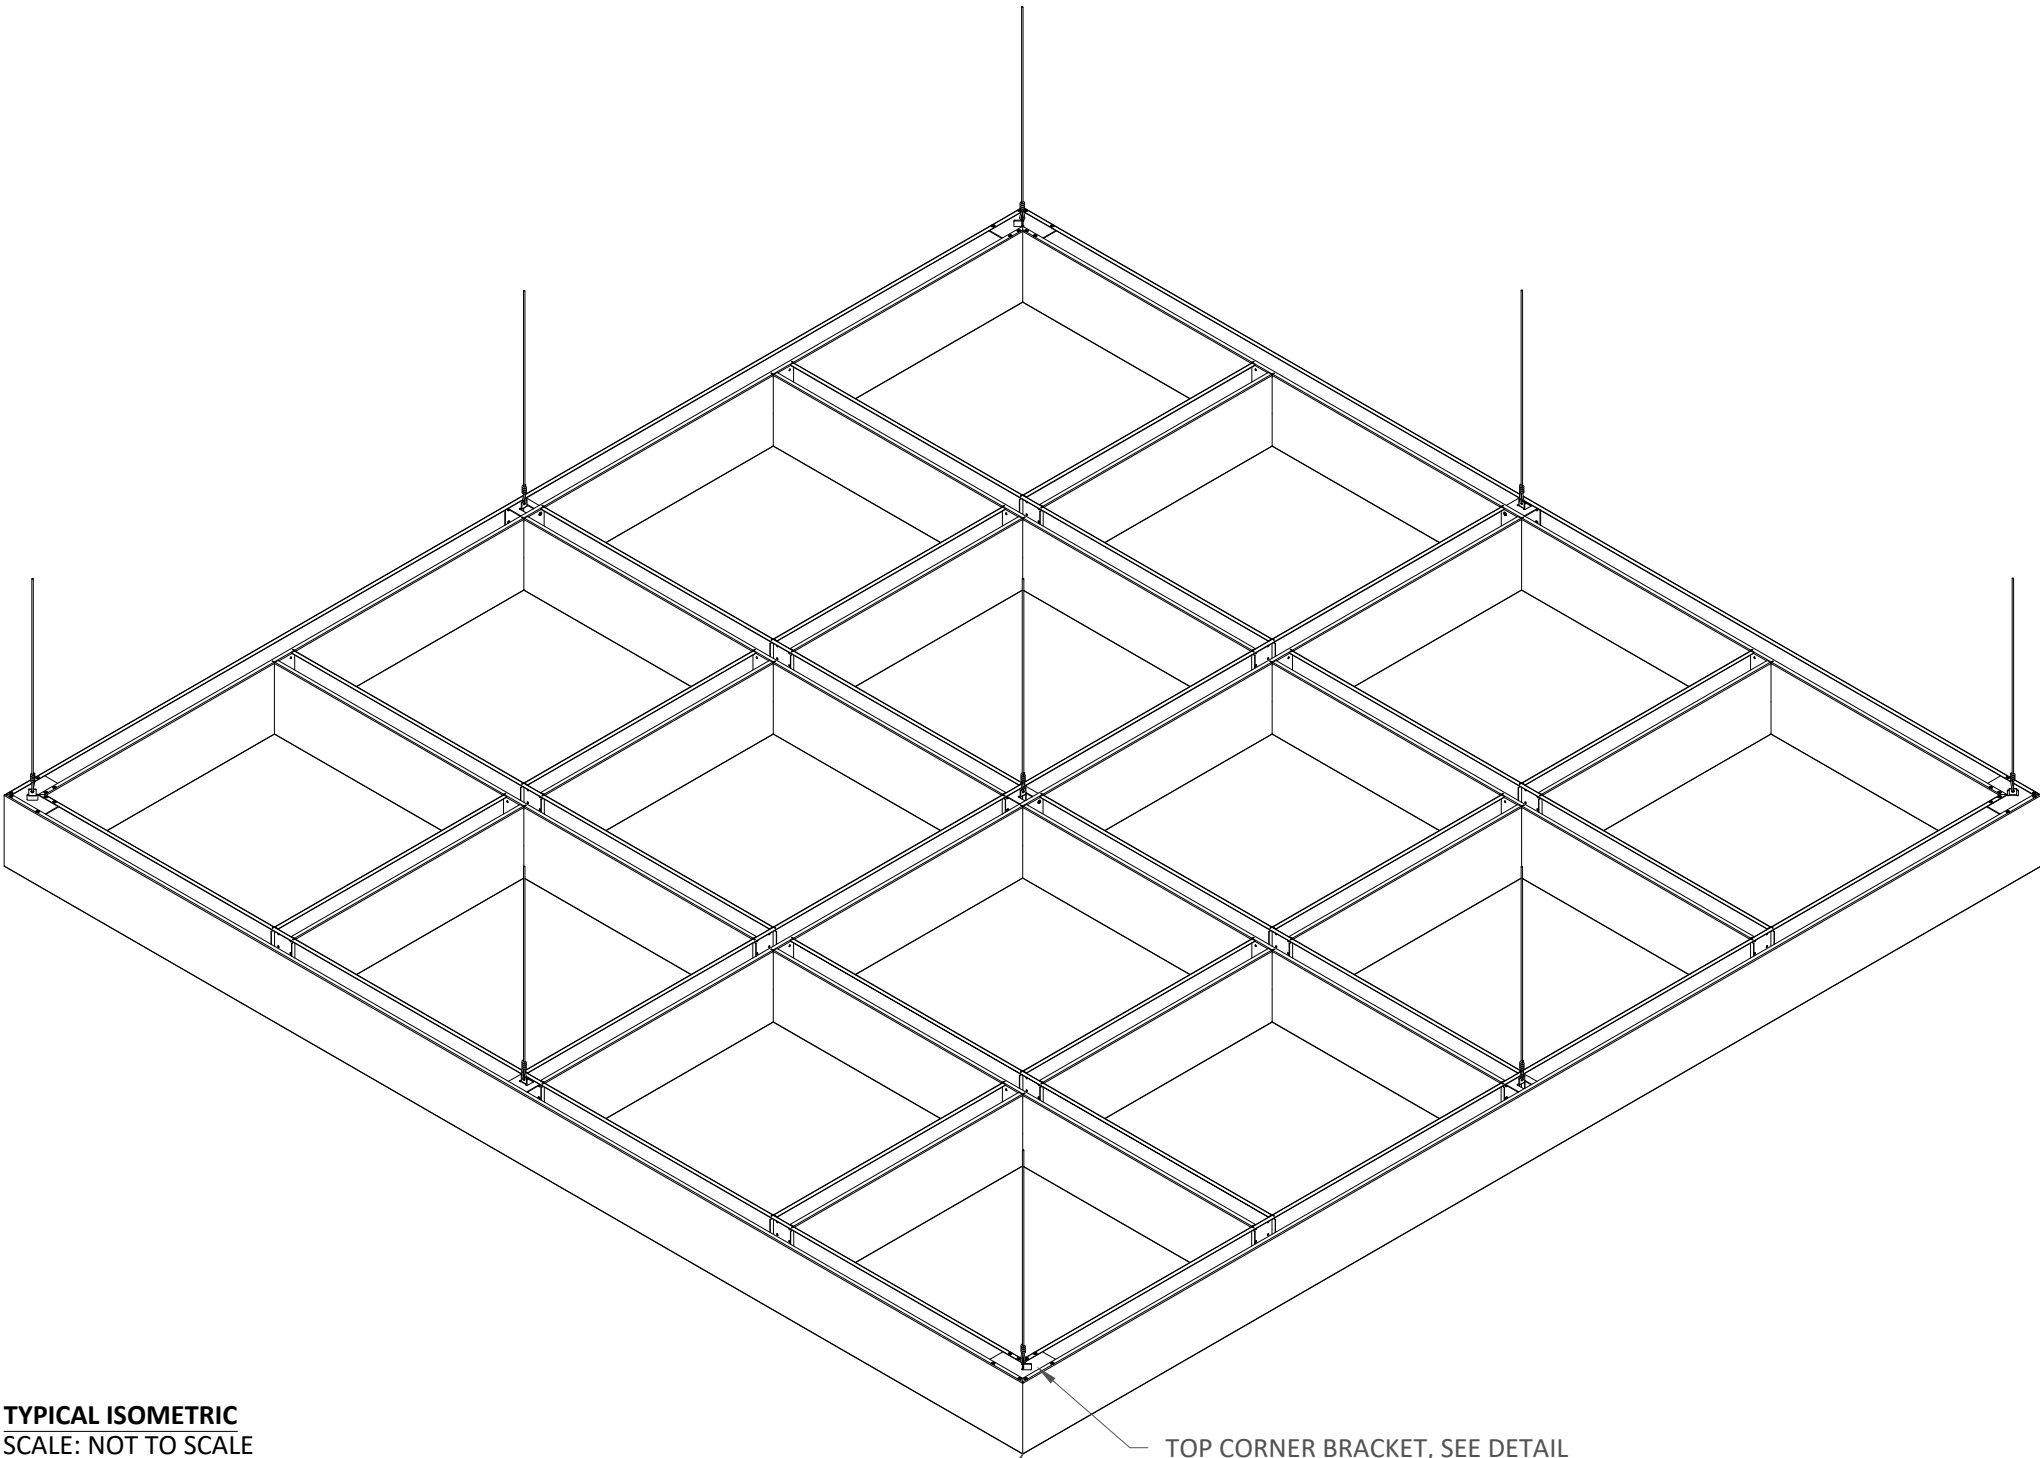

TYPICAL ISOMETRIC
SCALE: NOT TO SCALE

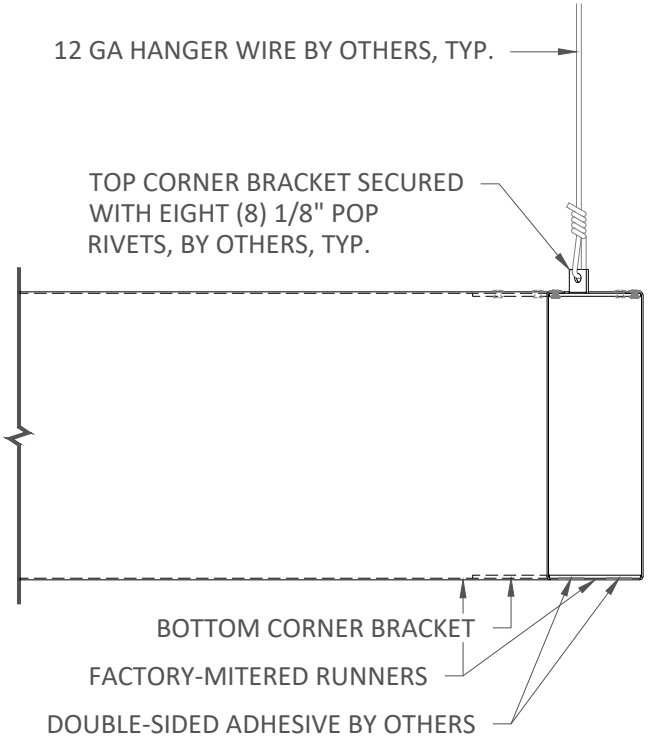

TYPICAL SECTION
SCALE: 3" = 1'-0"

*2" X 6" TAVOLA FRAMES 24" O.C. SHOWN, ALL SIZES SIMILAR




5015 Oakbrook Parkway, Suite 100
Norcross, GA 30093
O 800 366 4327
F 770 806 0214
www.certainteed.com/architectural



SPECIFICATIONS
(unless noted otherwise)
MATERIAL: .025" | .032" | .040" ALUMINUM
FINISH: PAINT | POWDER COAT | DECORATED WOOD FINISH
PERFORATION: NOT AVAILABLE

FLOATING CONDITIONS
PROJECT: TAVOLA FRAMES PRODUCT SPECIFICATIONS
DRAWING NUMBER: TAVOLA-FRAMES-A1.5
SCALE: AS SHOWN
DRAWN BY: CT ENGINEERING
DATE: 6/1/25


These drawings show typical conditions for installing the Certainteed product shown. They should not be construed as a substitute for an architectural or engineering design and do not reflect the unique requirements of local codes, laws, statutes or regulations that may be applicable for a specific installation. Certainteed assumes no liability for the accuracy or completeness of the drawings for a specific installation or the fitness of the drawings for a particular purpose. The user is advised to consult with local licensed design professionals in order to assure compliance with all legal requirements. Certainteed is not licensed to provide professional engineering or architectural services.

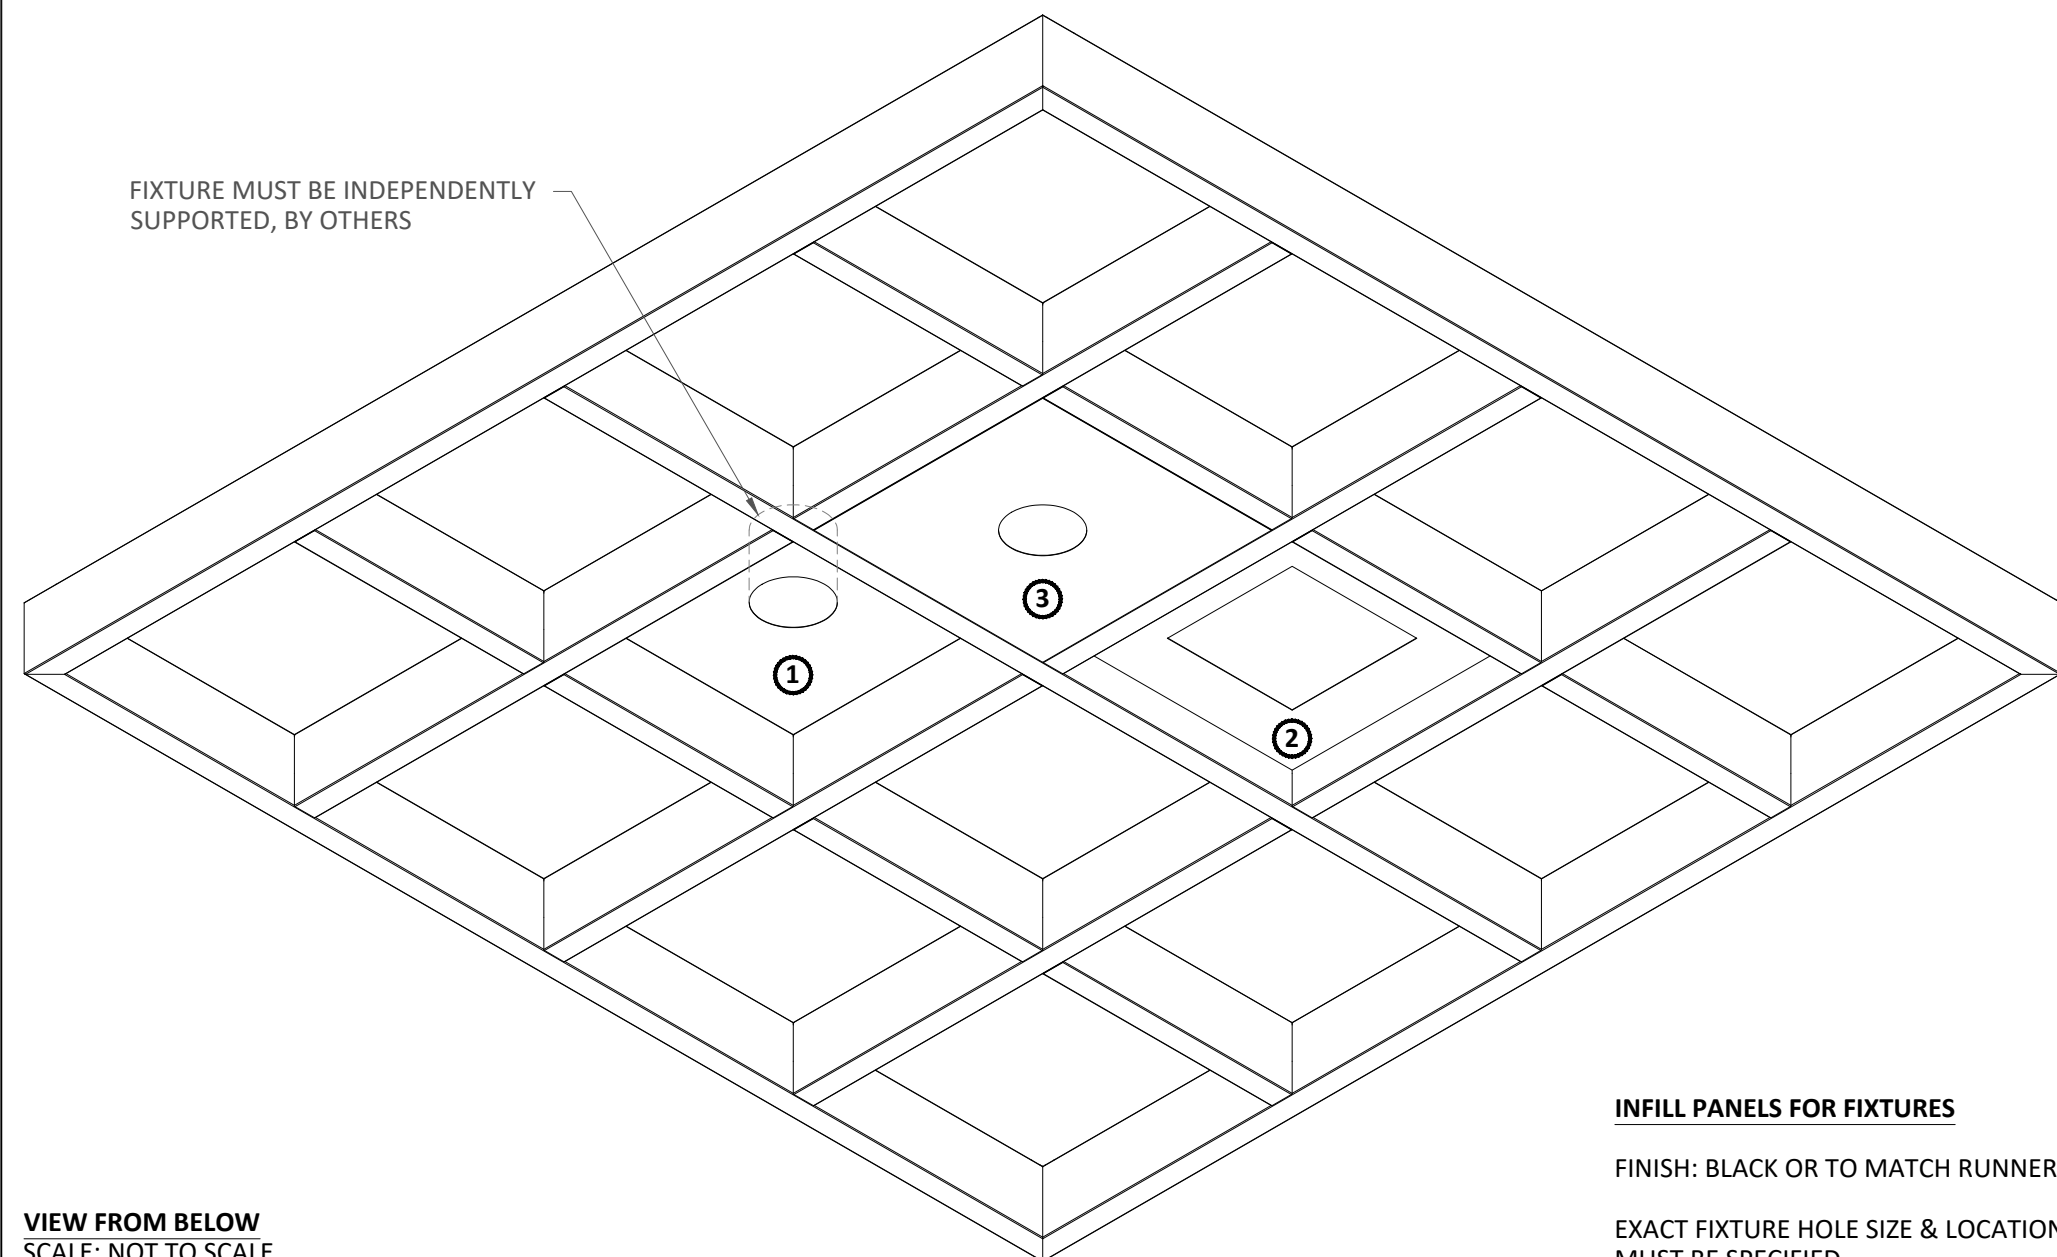

VIEW FROM BELOW
SCALE: NOT TO SCALE

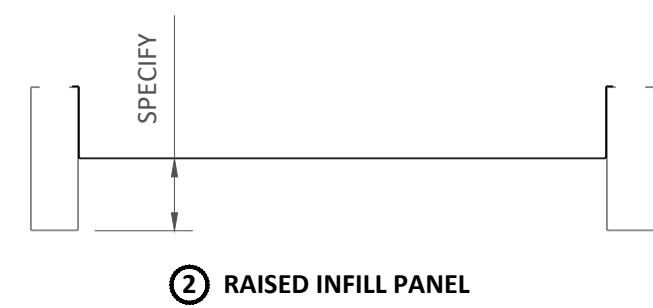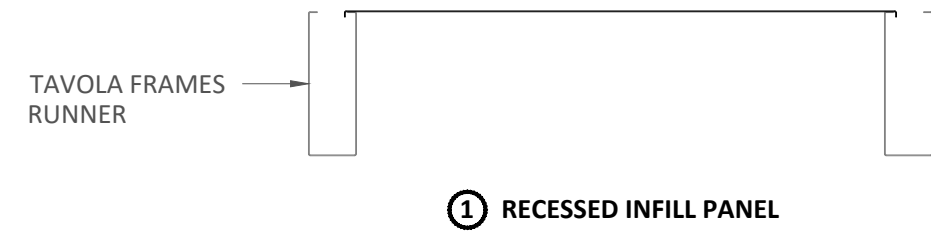

TYPICAL SECTIONS
SCALE: NOT TO SCALE

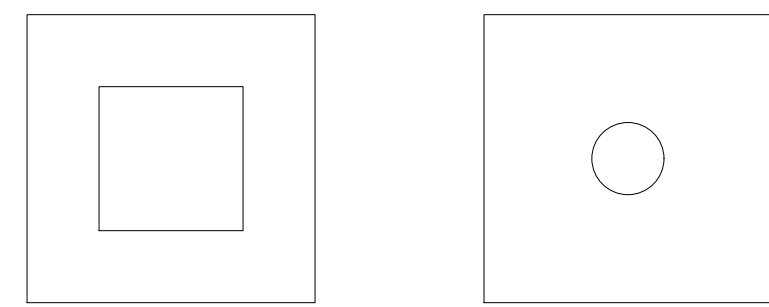

FIXTURE HOLE TYPES
SCALE: NOT TO SCALE

INFILL PANELS FOR FIXTURES

FINISH: BLACK OR TO MATCH RUNNERS

EXACT FIXTURE HOLE SIZE & LOCATION
MUST BE SPECIFIED

*2" X 6" TAVOLA FRAMES 24" O.C. SHOWN, ALL SIZES SIMILAR
**SUSPENSION OMITTED FOR CLARITY




These drawings show typical conditions for installing the Certainteed product shown. They should not be construed as a substitute for an architectural or engineering design and do not reflect the unique requirements of local codes, laws, statutes or regulations that may be applicable for a specific installation. Certainteed assumes no liability for the accuracy or completeness of the drawings for a specific installation or the fitness of the drawings for a particular purpose. The user is advised to consult with local licensed design professionals in order to assure compliance with all legal requirements. Certainteed is not licensed to provide professional engineering or architectural services.

5015 Oakbrook Parkway, Suite 100
Norcross, GA 30093
O 800 366 4327
F 770 806 0214
www.certainteed.com/architectural


SPECIFICATIONS
(unless noted otherwise)

MATERIAL: .025" | .032" | .040" ALUMINUM
FINISH: PAINT | POWDER COAT | DECORATED WOOD FINISH
PERFORATION: NOT AVAILABLE

INFILL PANELS FOR FIXTURES
PROJECT: TAVOLA FRAMES PRODUCT SPECIFICATIONS
DRAWING NUMBER: TAVOLA-FRAMES-A1.6
SCALE: AS SHOWN
DRAWN BY: CT ENGINEERING
DATE: 6/1/25

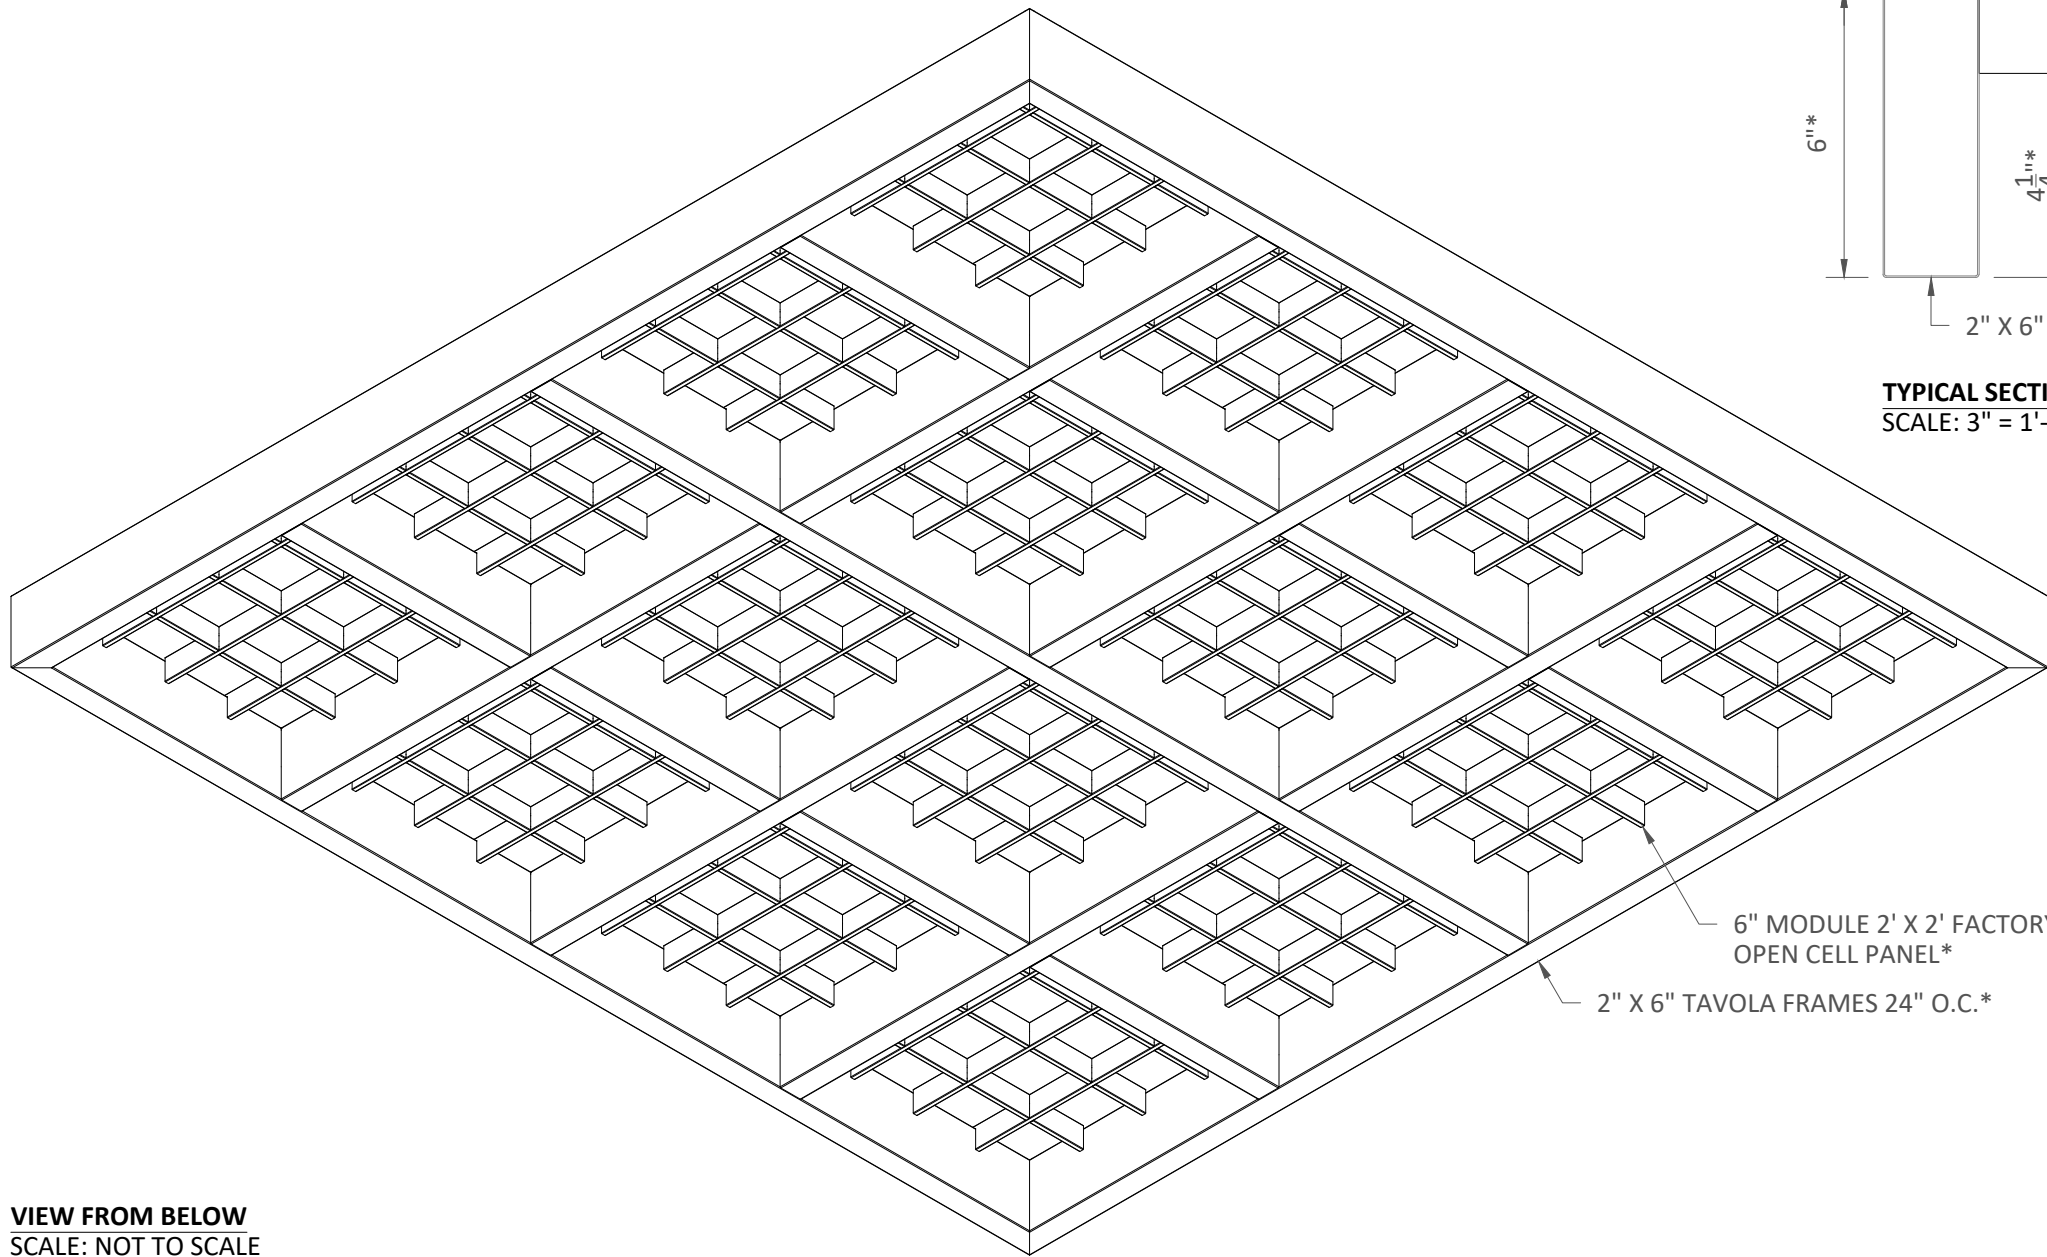

VIEW FROM BELOW
SCALE: NOT TO SCALE

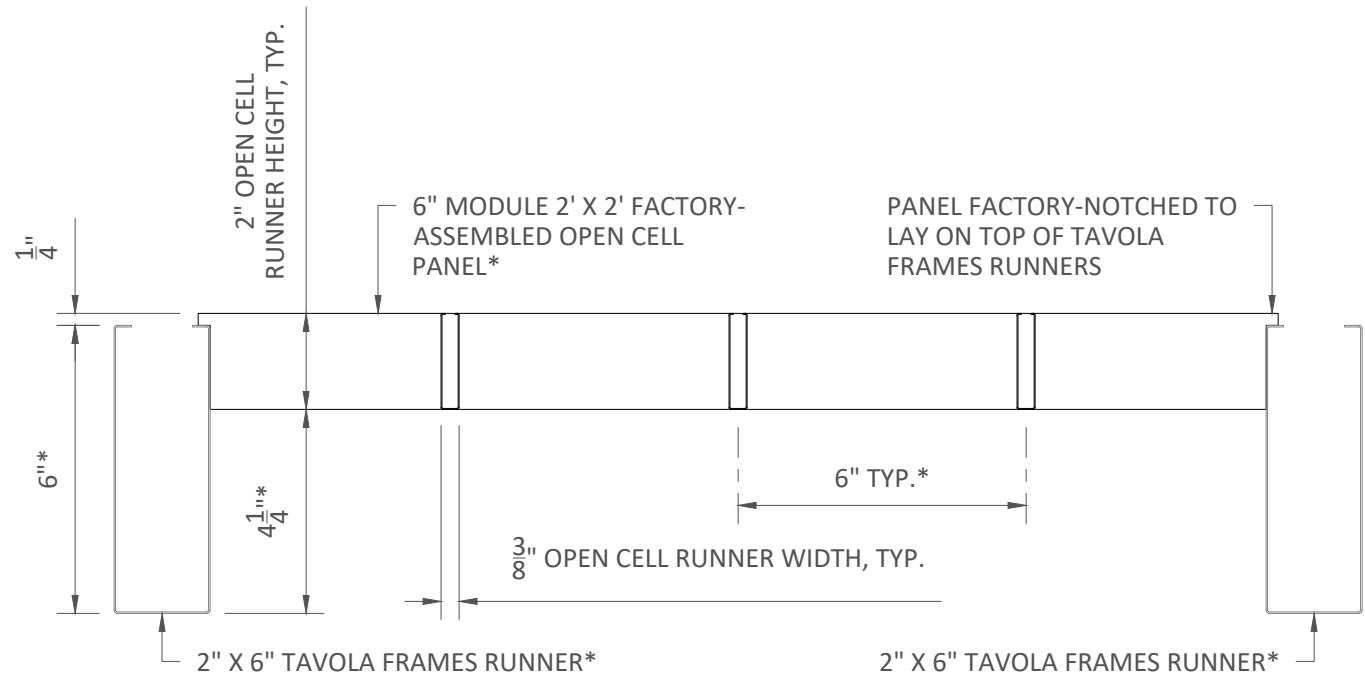

TYPICAL SECTION
SCALE: 3" = 1'-0"

OPEN CELL PANELS

FACTORY-NOTCHED TO LAY ON TOP OF TAVOLA
FRAMES RUNNERS

FINISH: BLACK OR PAINTED

MODULE MUST BE SPECIFIED

6" MODULE 2' X 2' FACTORY-ASSEMBLED
OPEN CELL PANEL*

2" X 6" TAVOLA FRAMES 24" O.C.*

*2" X 6" TAVOLA FRAMES 24" O.C. WITH 6" MODULE
2' X 2' OPEN CELL PANELS SHOWN, ALL SIZES SIMILAR
**SUSPENSION OMITTED FOR CLARITY



5015 Oakbrook Parkway, Suite 100
Norcross, GA 30093
O 800 366 4327
F 770 806 0214
www.certainteed.com/architectural

SPECIFICATIONS

(unless noted otherwise)

MATERIAL: .025" | .032" | .040" ALUMINUM
FINISH: PAINT | POWDER COAT | DECORATED WOOD FINISH
PERFORATION: NOT AVAILABLE

OPEN CELL INFILL PANELS

PROJECT: TAVOLA FRAMES PRODUCT SPECIFICATIONS
DRAWING NUMBER: TAVOLA-FRAMES-A1.7
SCALE: AS SHOWN
DRAWN BY: CT ENGINEERING
DATE: 6/1/25

These drawings show typical conditions for installing the Certainteed product shown. They should not be construed as a substitute for an architectural or engineering design and do not reflect the unique requirements of local codes, laws, statutes or regulations that may be applicable for a specific installation. Certainteed assumes no liability for the accuracy or completeness of the drawings for a specific installation or the fitness of the drawings for a particular purpose. The user is advised to consult with local licensed design professionals in order to assure compliance with all legal requirements. Certainteed is not licensed to provide professional engineering or architectural services.