


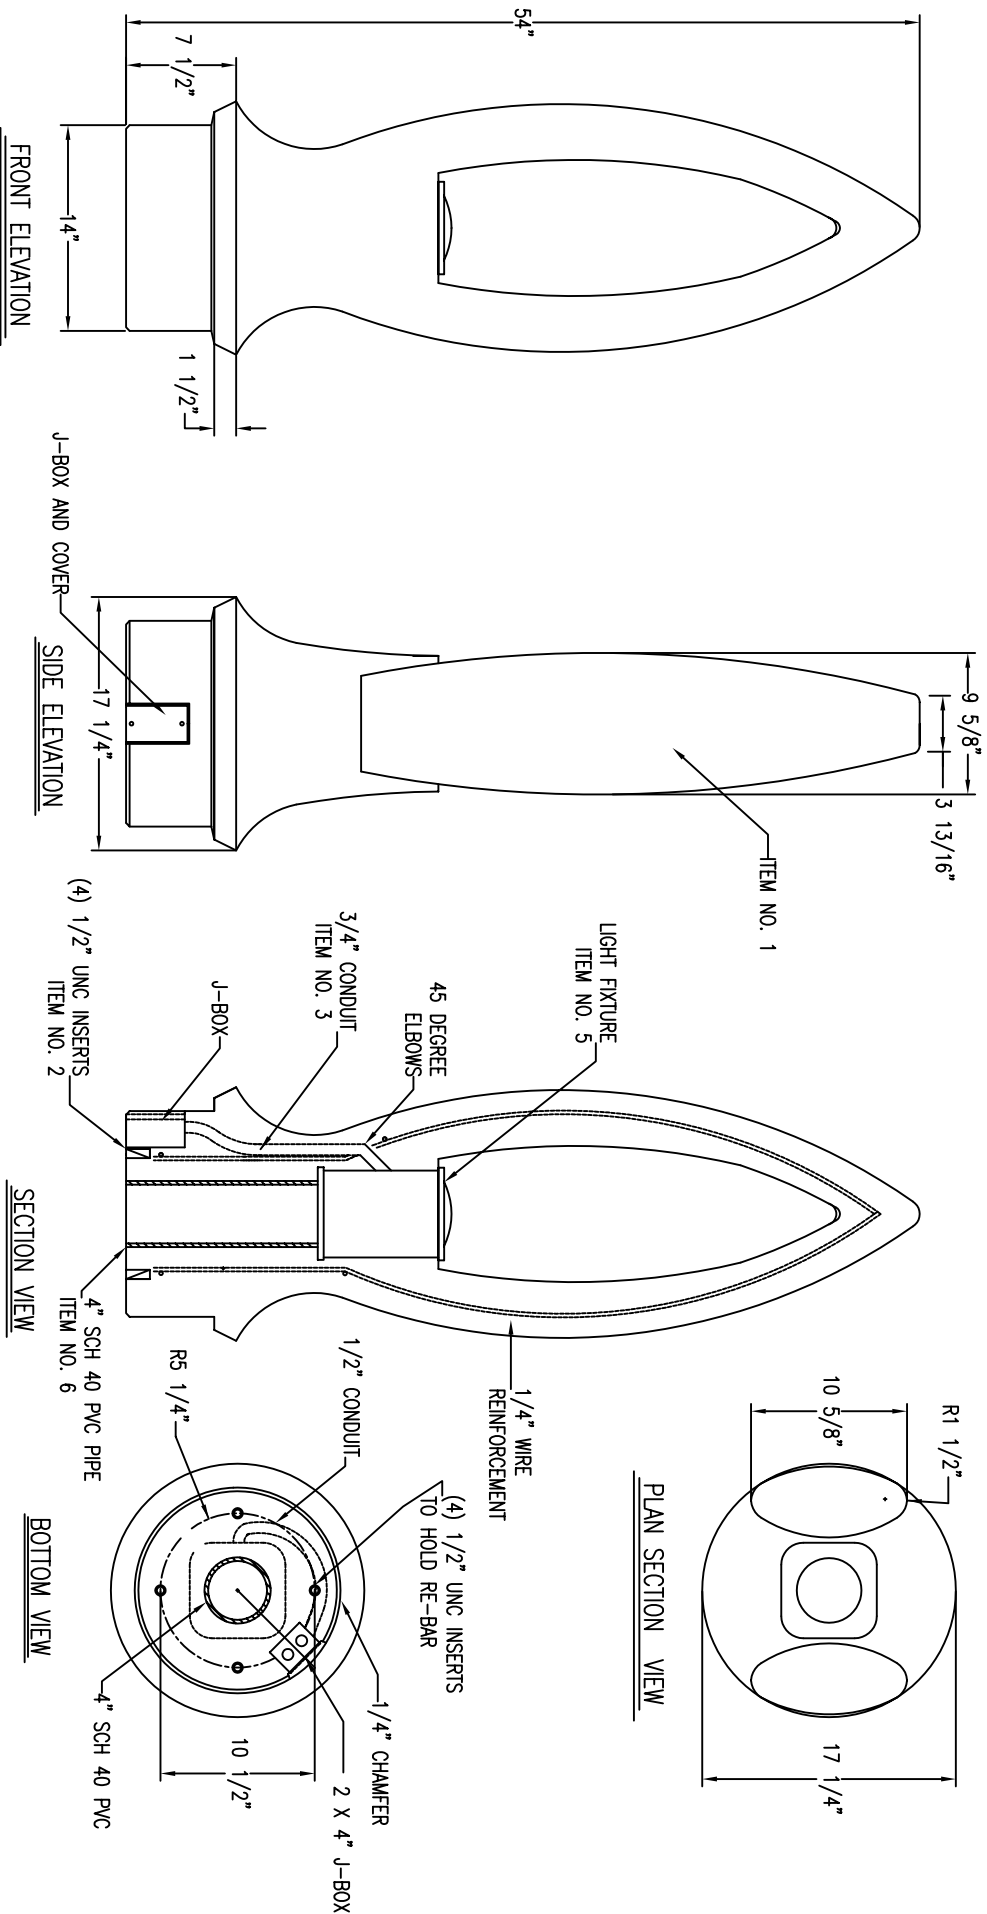

CONFIDENTIAL INFORMATION

These drawings, specifications and the other information and documents accompanying them are the confidential and proprietary property of Wausau Tile, Inc. The drawings themselves shall belong to the owner for use only on this project. Any additional use shall require the prior written approval of Wausau Tile, Inc. The proprietary information contained within the drawings and the documents is and shall remain the sole property of Wausau Tile, Inc.

NOTE LIGHT FIXTURE IS LOW VOLTAGE LIGHTING AND WILL REQUIRE A TRANSFORMER

APPROX. WT. 360#
SEALED WITH MONO 75

REVISIONS

NO.	DATE	BY
1	10/26/04	RJH
2	1/31/05	RJH
3		
4		



P.O. BOX 1520 WAUSAU, WI 54401 715/359-3121

SITE-FURNISHINGS

JDB TF6089-L BOLLARD LIGHT

LOCATION	WAUSAU, WI.
DRAWN BY	RJH
DATE	1/8/04
SCALE	NTS
JDB NDL.	DRWG. 1 OF 1
DRWG NDL.	004-1-04