
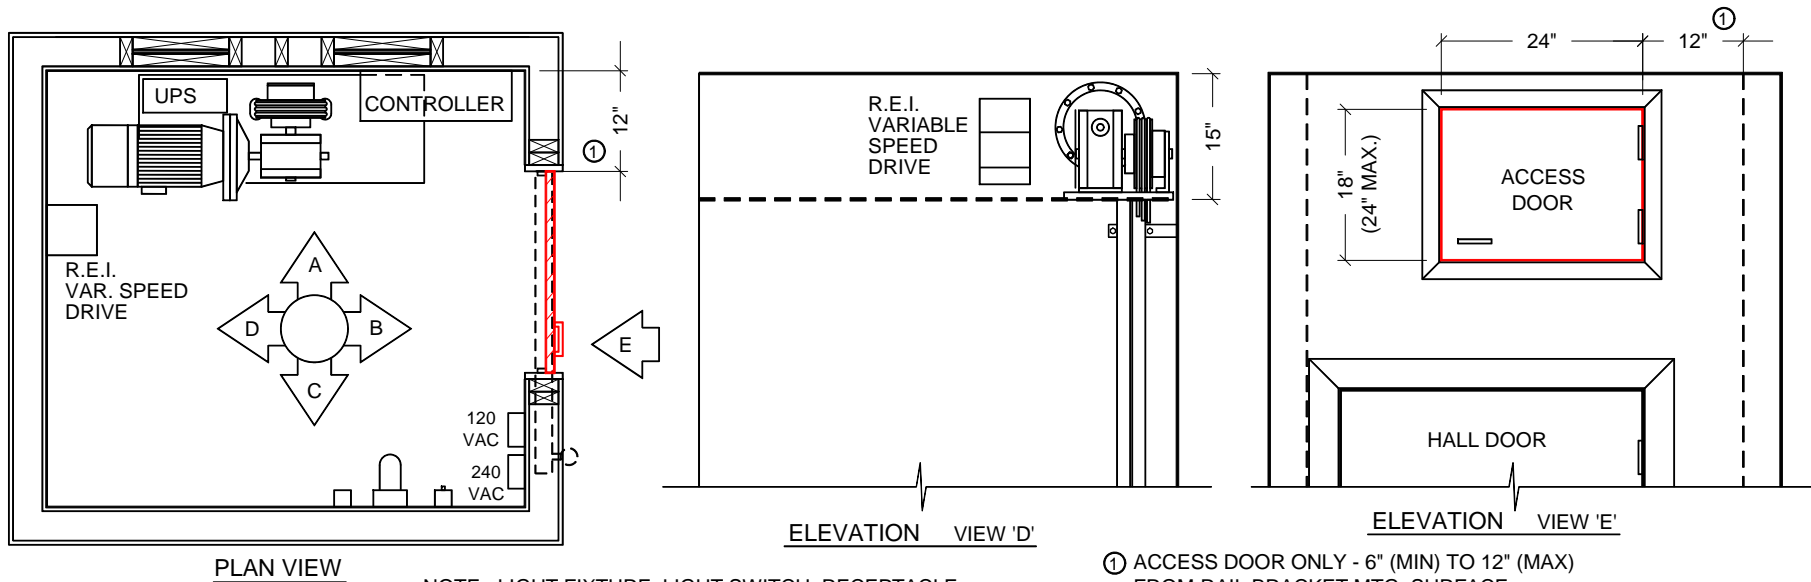


THE INFORMATION CONTAINED HEREIN IS SOLELY OWNED BY RESIDENTIAL ELEVATORS, INC. ANY REPRODUCTION IN PART OR AS A WHOLE WITHOUT WRITTEN PERMISSION FROM RESIDENTIAL ELEVATORS, INC. IS STRICTLY PROHIBITED.

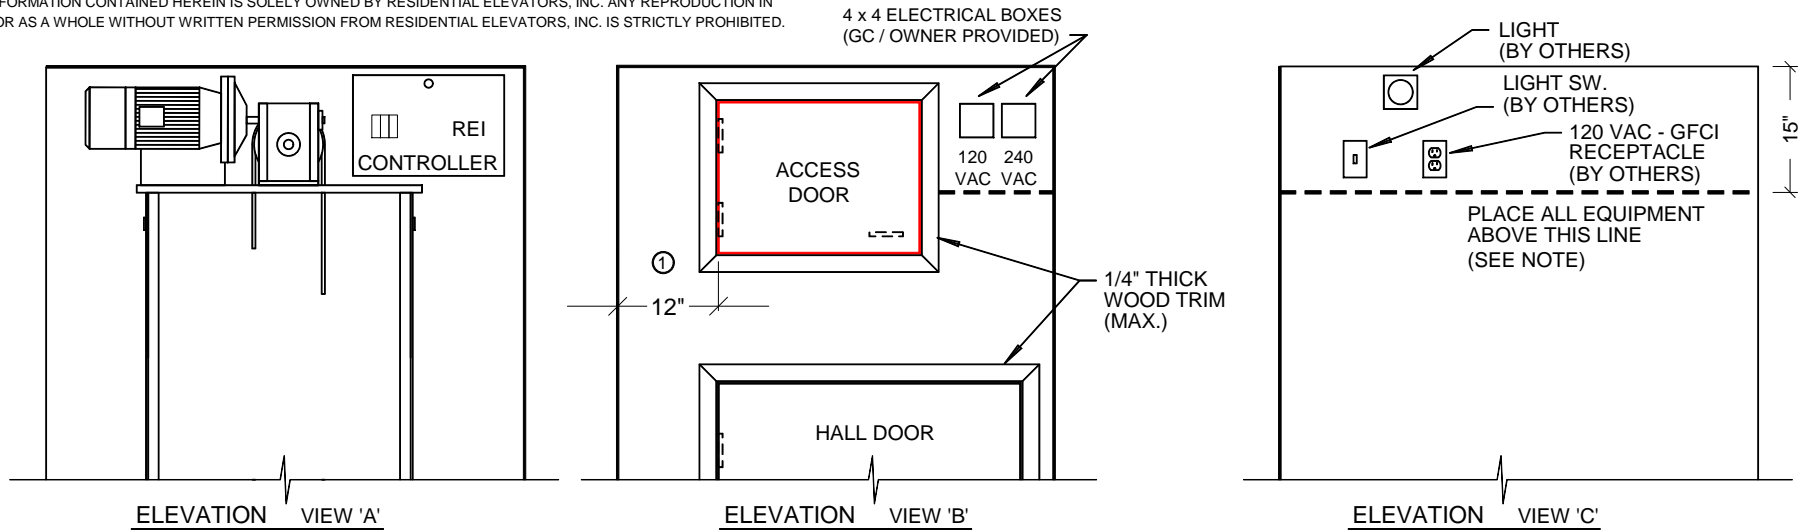

① ACCESS DOOR ONLY - 6" (MIN) TO 12" (MAX) FROM RAIL BRACKET MTG. SURFACE

NOTE: LIGHT FIXTURE, LIGHT SWITCH, RECEPTACLE AND ELEC. BOXES CANNOT BE MOUNTED LOWER THAN 15" LINE FROM CEILING.

NOTE: THESE ARE MINIMUM OVERHEAD CLEARANCES. HIGHER CEILINGS WILL ALLOW MORE ROOM FOR DEVICE MOUNTING.

ALL DIMENSIONS ARE BASED ON 102" OVERHEAD FOR STD. CABS AND 114" OVERHEAD FOR 8'-0" CABS

LUXURY LIFT LLT TRACTION

DRAWN:	CHECKED:	DATE:	REVISION
G.P.	F.P.	03/11/11	REMOVE DISCONNECTS, ADD 4X4 BOXES
G.P.		10/13/09	CHANGE TO STD.
G.P.		6/04/10	ADD LLT DESIGNATION

PART NAME:

ACCESS DOOR / EQUIPMENT
ACCESS DOOR ABOVE HALL DOOR
RH RAIL APPLICATION

DRAWING NUMBER

HOR AD 03