


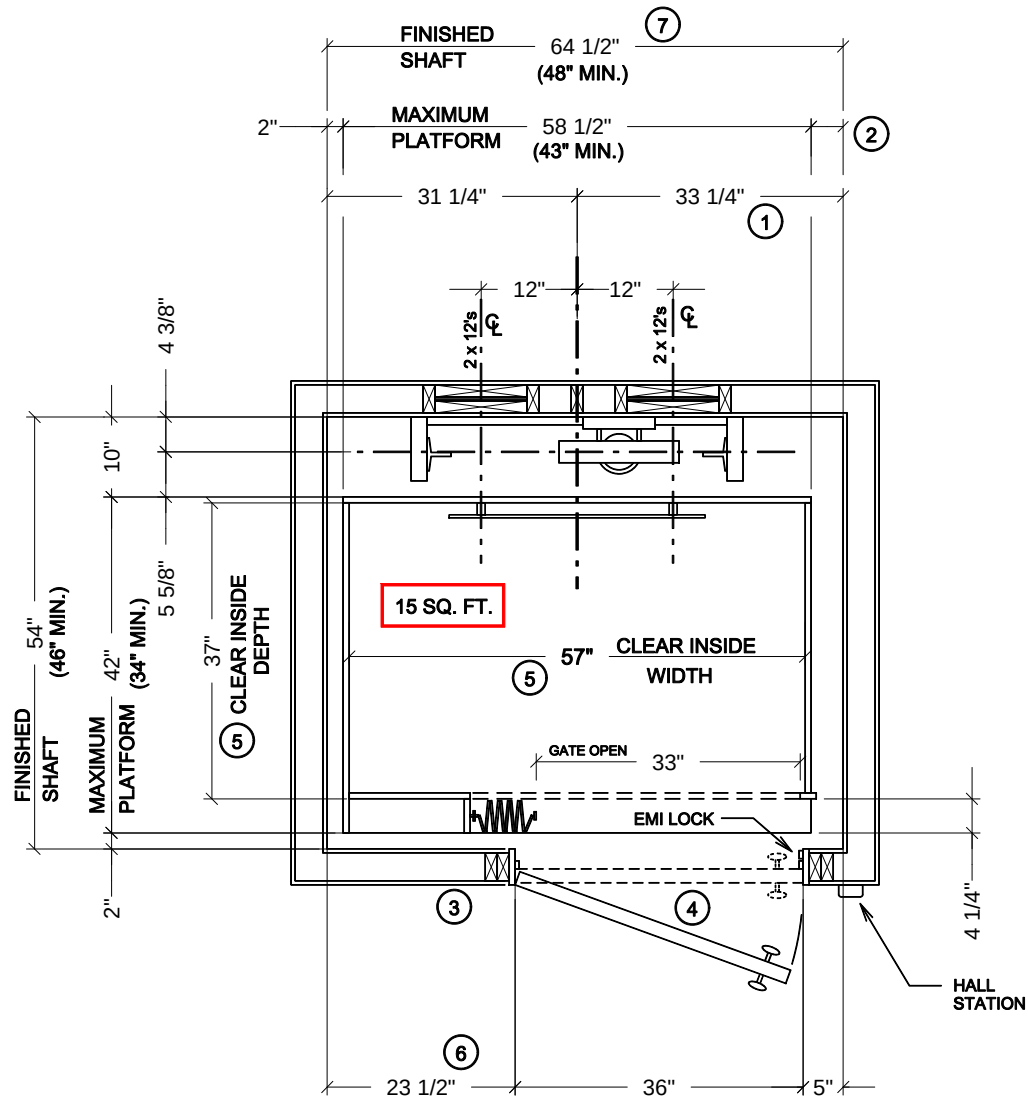

STANDARD HOISTWAY PLAN

SCALE - 1/2" = 1'

NOTE: ALL DIMENSIONS ARE APPROXIMATE

LUXURY LIFT
LLH HYDRAULIC

DRAWN:	CHECKED:	DATE:	REVISION
G.P.	M.C.	01/14/04	NEW DRAWING
G.P.		10/09/09	INCREASE CTW MIN. WIDTH 1/2"
G.P.		6/02/10	ADD LLH DESIGNATION

NOTES:

- IF PLATFORM SIZE IS REDUCED, THEN THE BLOCKING IS TO BE POSITIONED SUCH THAT IT IS CENTERED ON THE PLATFORM.
(PLATFORM DEPTH / 2) + 2" = CENTERLINE OF RAIL BLOCKING OFF OF INSIDE FRONT WALL
- CAR TO WALL (CTW) DIMENSION IS 4" MIN.
- HOISTWAY DOORS AND FRAMES TO BE INSTALLED IN A 2" x 4" WALL CONSTRUCTION OR RECESSED INTO A DEEPER WALL CONSTRUCTION TO EQUATE TO A 2" x 4" WALL.
THIS IS REQUIRED TO COMPLY WITH 3" x 5" RULE.
- HOISTWAY DOORS TO BE SOLID CORE (BY OTHERS.)
- CLEAR CAB DIMENSIONS BASED ON A 3/4" FLAT WALL CAB DESIGN. PICTURE FRAME AND FRAME / PANEL CABS - REDUCE CLEAR INSIDE WIDTH BY 1-1/2" AND CLEAR INSIDE DEPTH BY 3/4".
- MINIMUM HINGE SIDE RETURN TO BE 8" TO ACCOMMODATE GATE STACK.
- MINIMUM HOISTWAY DIMENSION BASED ON 36" HOISTWAY LANDING DOOR



20 RESIDENTIAL DRIVE
CRAWFORDVILLE, FL
32327

ResidentialElevators.com

1-800-832-2004

JOB NAME:

950#, REAR RAILS, IN-LINE OPENING
ACCORDION GATE, 15 SQ. FT.

DRAWING NUMBER

HYD HP3 A 15