


DRAWN:	CHECKED:	DATE:	REVISION
G.P.	M.C.	01/14/04	NEW DRAWING
G.P.		10/09/09	INCREASE CTW MIN. WIDTH 1/2"
G.P.		6/02/10	ADD LLH DESIGNATION

NOTES:

- ① IF PLATFORM SIZE IS REDUCED, THEN THE BLOCKING IS TO BE POSITIONED SUCH THAT IT IS CENTERED ON THE PLATFORM. (PLATFORM DEPTH / 2) + 2" = CENTERLINE OF RAIL BLOCKING OFF OF INSIDE FRONT WALL
- ② CAR TO WALL (CTW) DIMENSION IS 4" MIN.
- ③ HOISTWAY DOORS AND FRAMES TO BE INSTALLED IN A 2" x 4" WALL CONSTRUCTION OR RECESSED INTO A DEEPER WALL CONSTRUCTION TO EQUATE TO A 2" x 4" WALL. THIS IS REQUIRED TO COMPLY WITH 3" x 5" RULE.
- ④ HOISTWAY DOORS TO BE SOLID CORE (BY OTHERS.)
- ⑤ CLEAR CAB DIMENSIONS BASED ON A 3/4" FLAT WALL CAB DESIGN. PICTURE FRAME AND FRAME / PANEL CABS - REDUCE CLEAR INSIDE WIDTH BY 1-1/2" AND CLEAR INSIDE DEPTH BY 3/4".
- ⑥ MINIMUM HINGE SIDE RETURN TO BE 9" TO ACCOMODATE GATE STACK.
- ⑦ MINIMUM HOISTWAY DIMENSION BASED ON 36" HOISTWAY LANDING DOOR

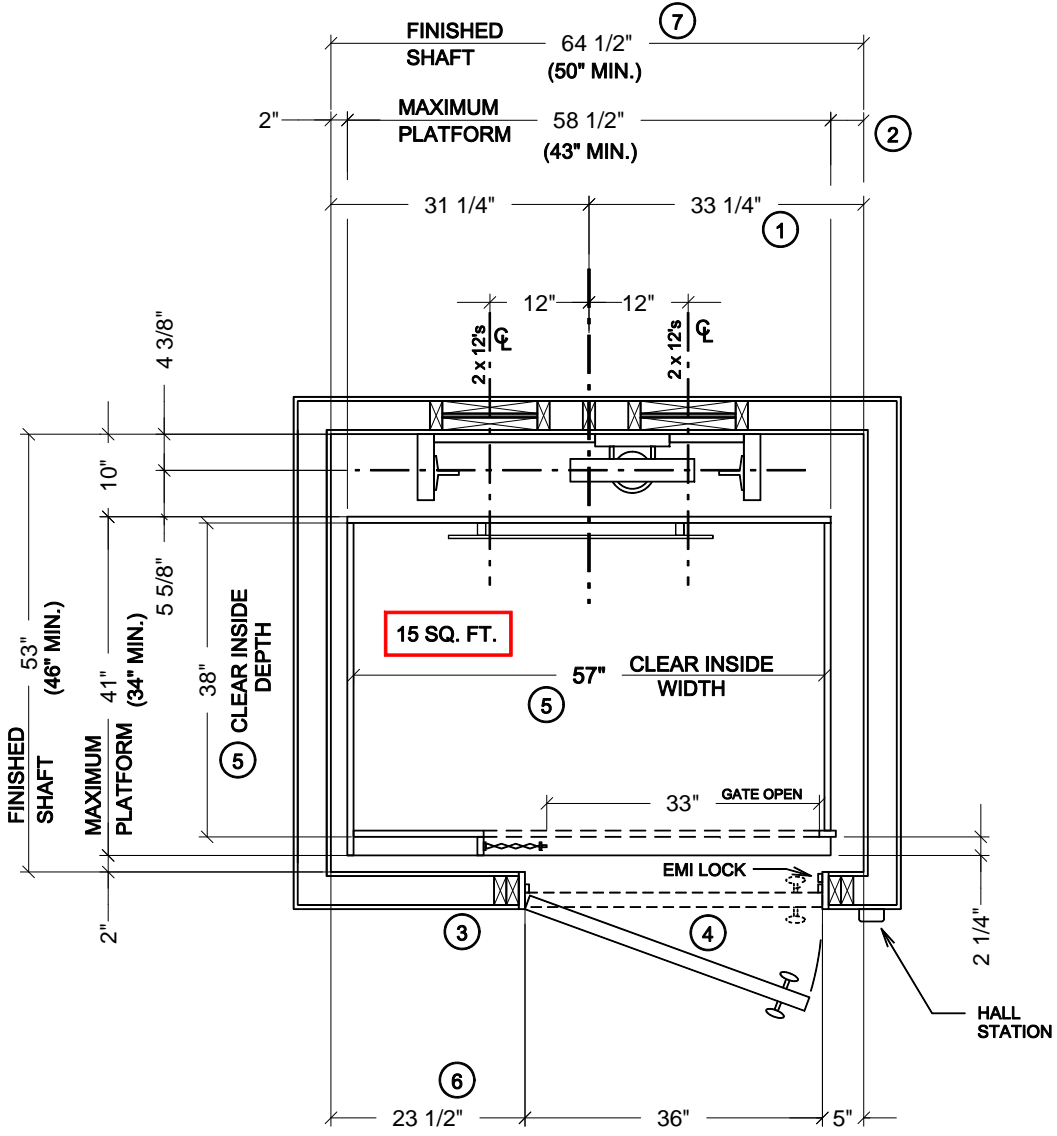

STANDARD HOISTWAY PLAN

SCALE - 1/2" = 1'

NOTE: ALL DIMENSIONS ARE APPROXIMATE

THE INFORMATION CONTAINED HEREIN IS SOLELY OWNED BY RESIDENTIAL ELEVATORS, INC. ANY REPRODUCTION IN PART OR AS A WHOLE WITHOUT WRITTEN PERMISSION FROM RESIDENTIAL ELEVATORS, INC. IS STRICTLY PROHIBITED.

LUXURY LIFT
LLH HYDRAULIC



20 RESIDENTIAL DRIVE
CRAWFORDVILLE, FL
32327
ResidentialElevators.com
1-800-832-2004

JOB NAME:
**950#, REAR RAILS, IN-LINE
SCISSOR GATE, 15 SQ. FT.**

DRAWING NUMBER
HYD HP3 S 15