


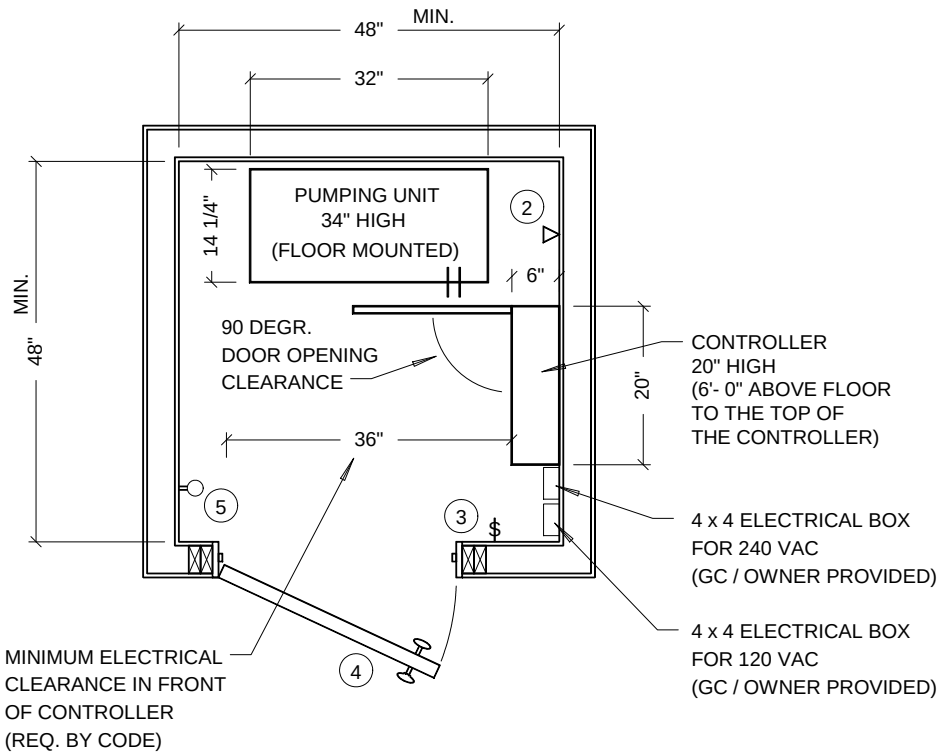

STANDARD MACHINE ROOM LAYOUT

SCALE - 1/2" = 1'

NOTE: ALL DIMENSIONS ARE APPROXIMATE

THE INFORMATION CONTAINED HEREIN IS SOLELY OWNED BY RESIDENTIAL ELEVATORS, INC. ANY REPRODUCTION IN PART OR AS A WHOLE WITHOUT WRITTEN PERMISSION FROM RESIDENTIAL ELEVATORS, INC. IS STRICTLY PROHIBITED.

DRAWN:	CHECKED:	DATE:	REVISION
G.P.	M.C.	01/08/04	NEW DRAWING
G.P.	M.C.	12/27/06	ADD CONTROLLER NOTES
G.P.	D.G.	11/01/09	CHANGE HYD. UNIT WIDTH TO 32"
G.P.	E.S.	03/11/11	REMOVE DISCONNECTS, ADD WORK BOXES

NOTES:

- ② PROVIDE A PHONE LINE TO THE ELEVATOR MACHINE ROOM AND INSTALL IN A 4" x 4" BOX WITH COVER (8' - 10' TAIL MIN.) (BY OTHERS.)
- ③ LIGHT SWITCH TO BE INSTALLED ADJACENT TO LOCK SIDE OF THE DOOR (BY OTHERS.)
- ④ MACHINE ROOM DOOR TO BE A MINIMUM OF 30" WIDE. MACHINE ROOM DOORS TO SWING OUTWARD (BY OTHERS.)
- ⑤ A GFI RECEPTACLE IS TO BE PROVIDED IN THE ELEVATOR MACHINE ROOM / SPACE (PER NEC 2002 - BY OTHERS.)
- ⑥ 5'-0" MIN. HEADROOM REQ'D FOR ELEVATED PLATFORM/ STANDS.



20 RESIDENTIAL DRIVE
CRAWFORDVILLE, FL
32327

ResidentialElevators.com

1-800-832-2004

JOB NAME:

MACHINE ROOM
SPECIFICATIONS

DRAWING NUMBER

HYD M01