



Aqua-Loc®

Typical Installation

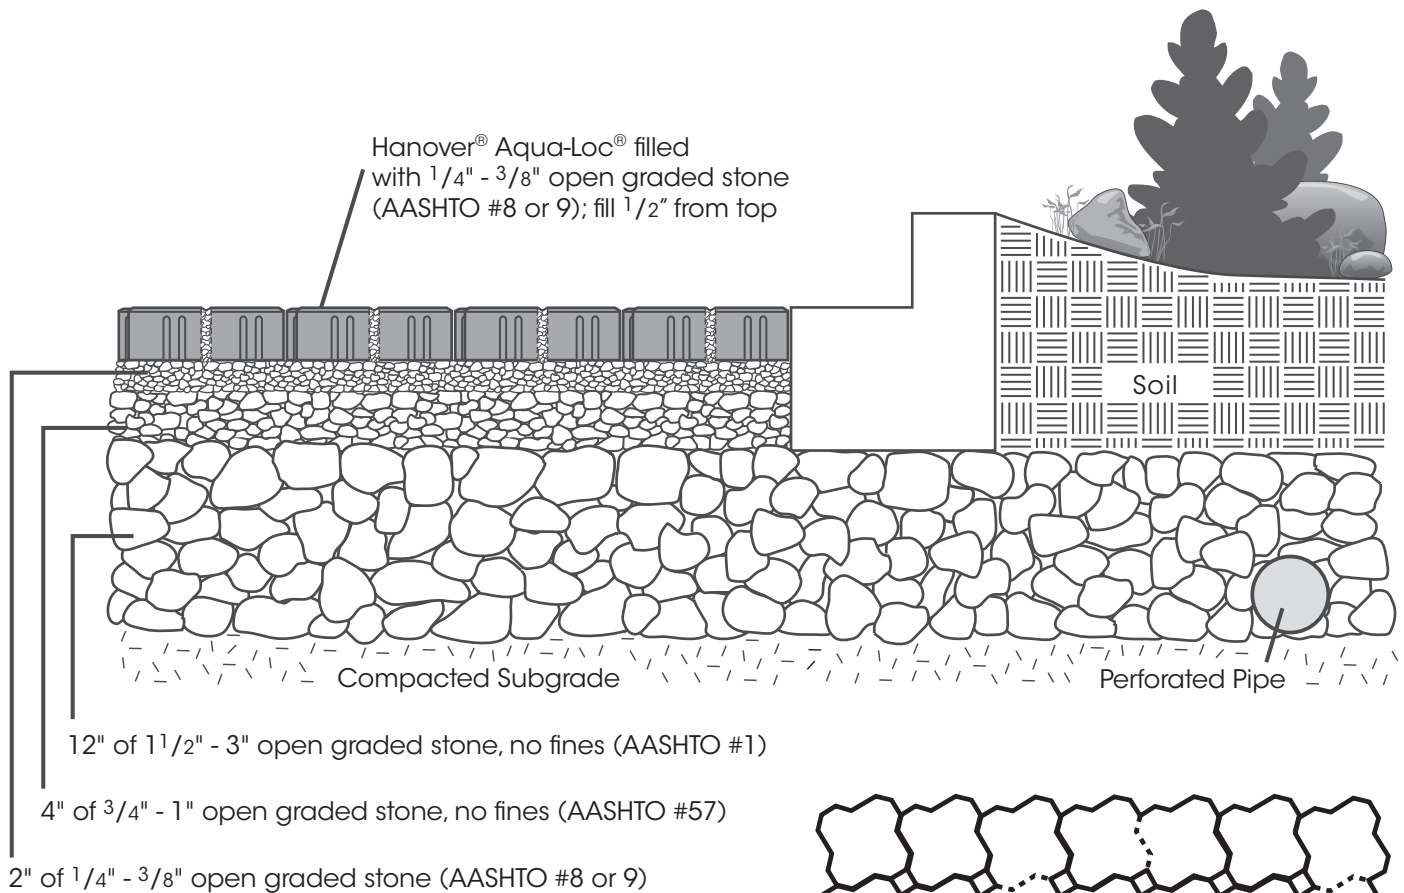

The detail shown above is an example of a typical permeable paver installation. Requirements and regulations are different for each municipality. Contact your municipality for specific installation instructions. An industry professional should be consulted to develop a specification for the individual project in accordance with the municipal requirements.

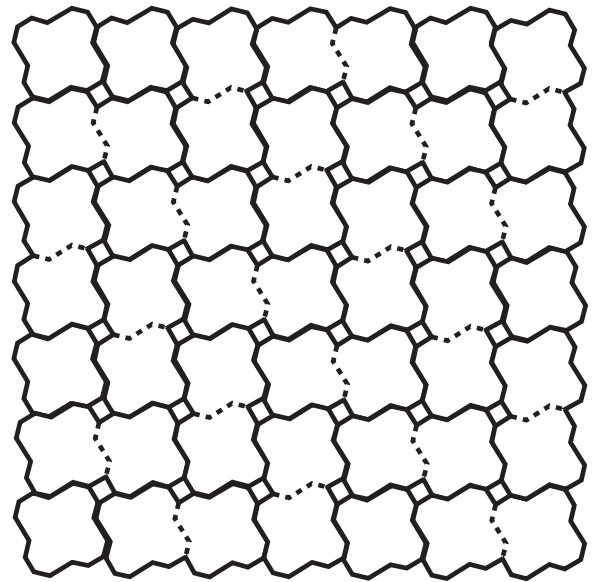

HANOVER®
Architectural Products
 5000 Hanover Road, Hanover, PA 17331
 717.637.0500 fax 717.637.7145
www.hanoverpavers.com