


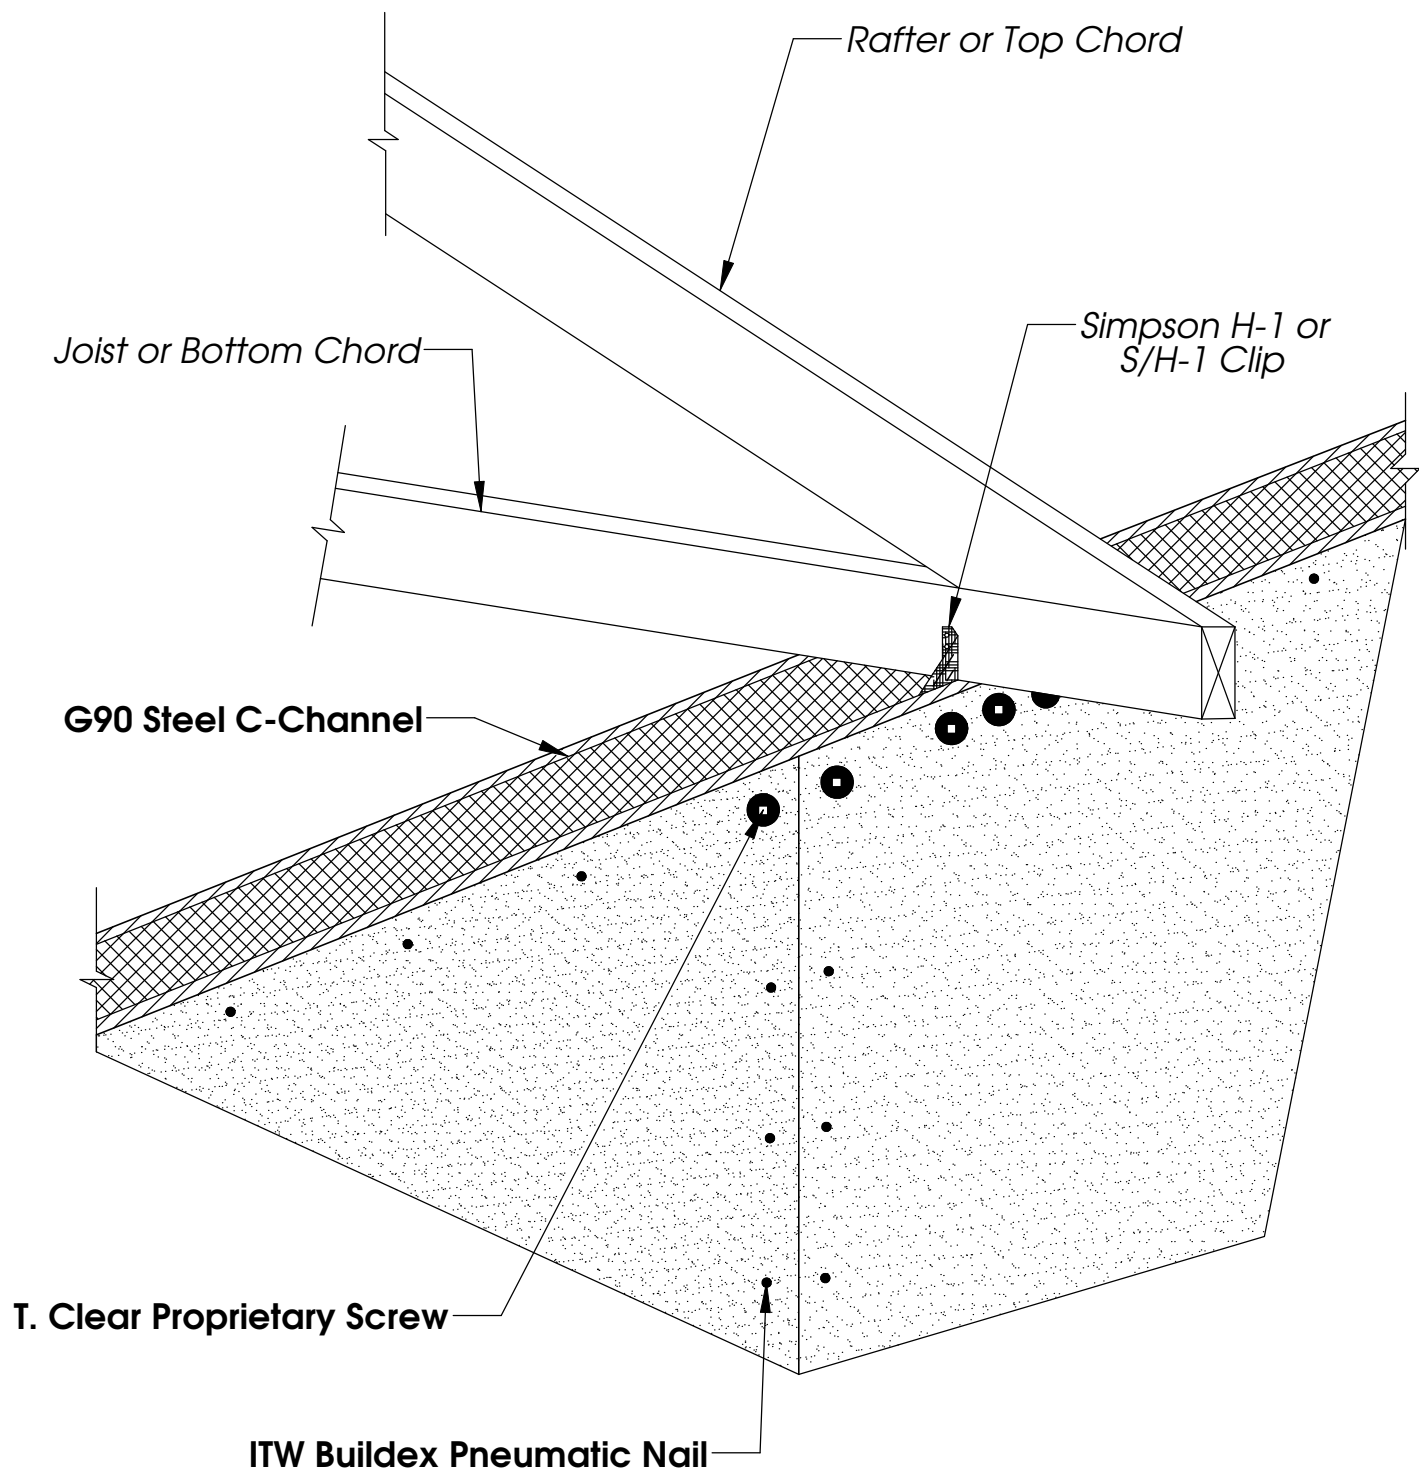

JTC /TLC

TITLE:
EXTERIOR WALL
Roof Truss / Joist
Connection

ProTEC
CONCRETE STRUCTURAL INSULATED PANEL SYSTEM

REV:
3/6/06

NO:
RJC-3A