


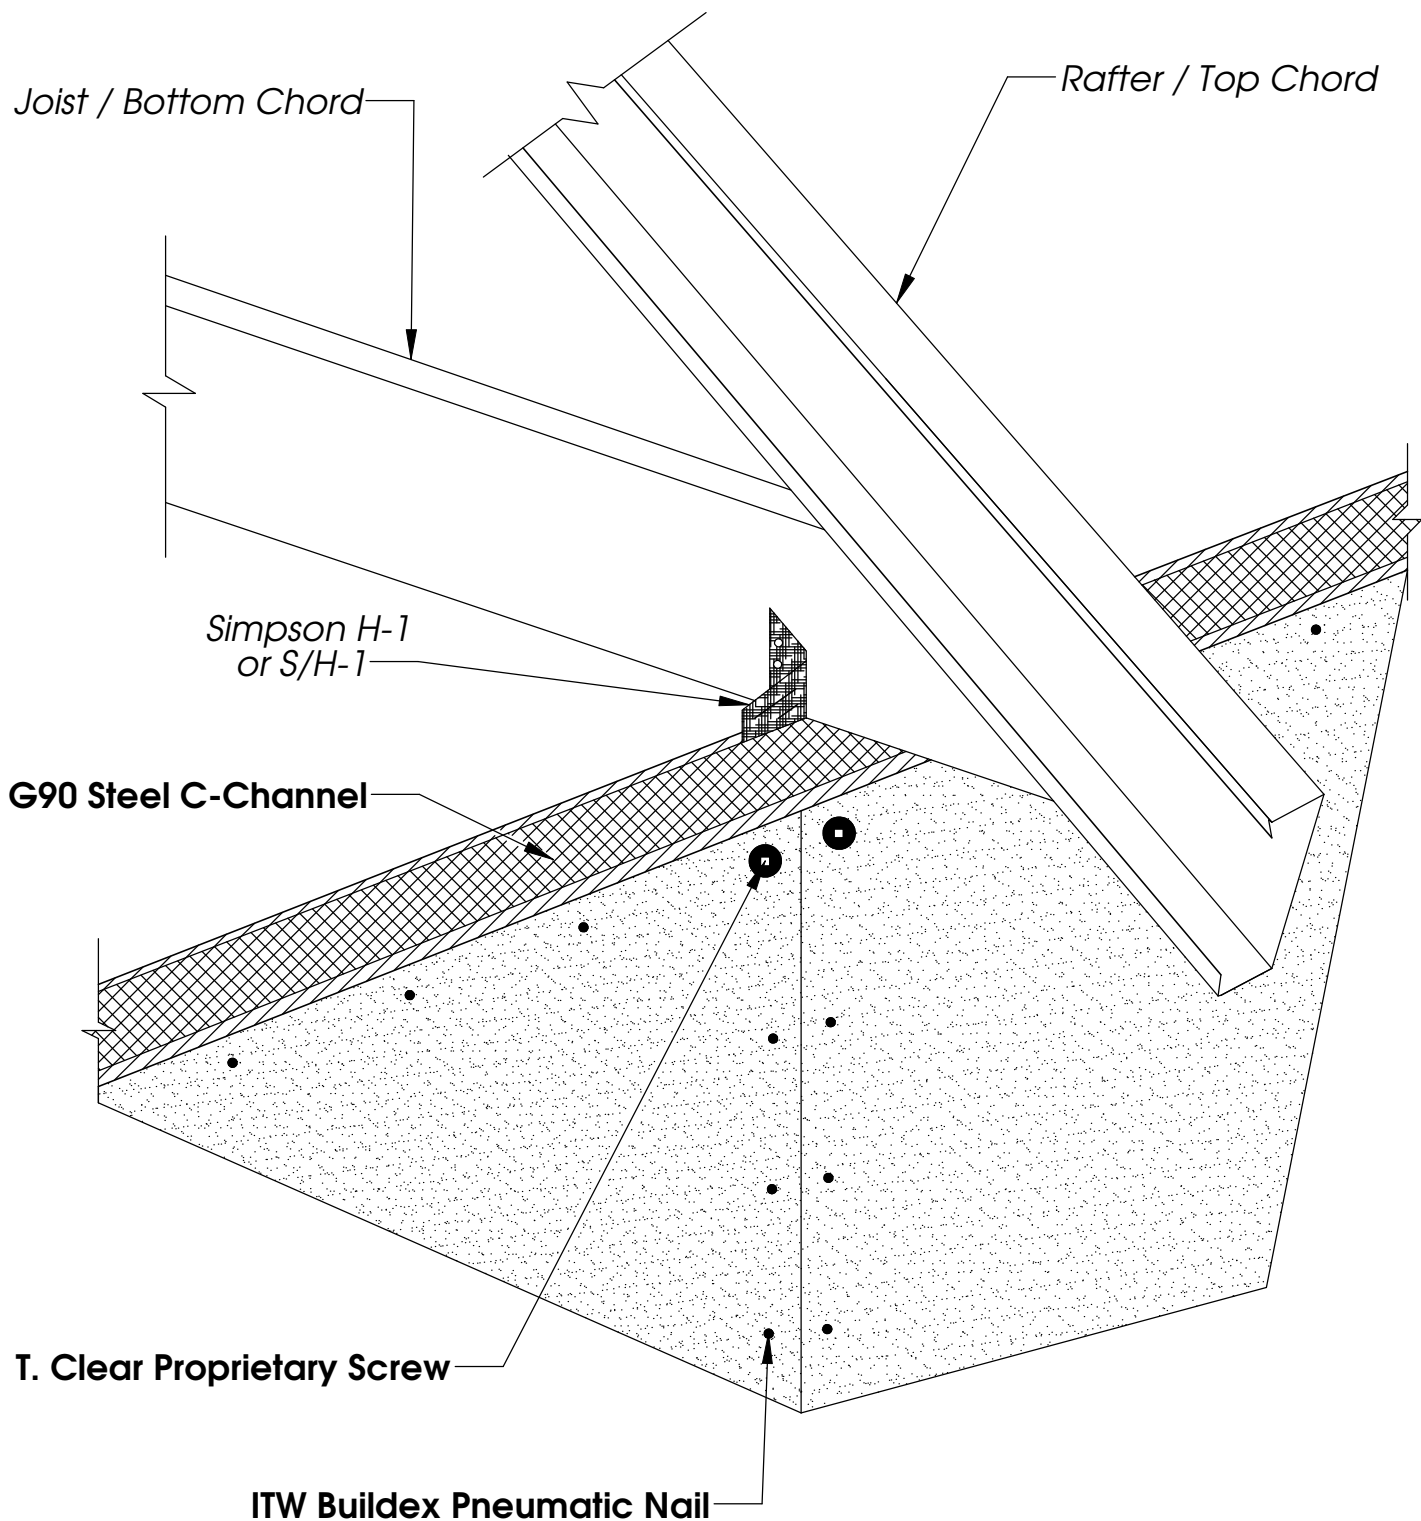

JTC /TLC

TITLE:

PERSPECTIVE
Metal "C" Channel
Roof Connection

ProTEC
CONCRETE STRUCTURAL INSULATED PANEL SYSTEM

REV:

3/6/06

NO:

RJC-7