

G90 Steel H-Stud

ProTEC Panel

G90 Steel C-Channel


T Clear Proprietary Fastener

Sill Seal or Equal

Wedge Bolt

Foundation or Slab

Thin Brick Finish

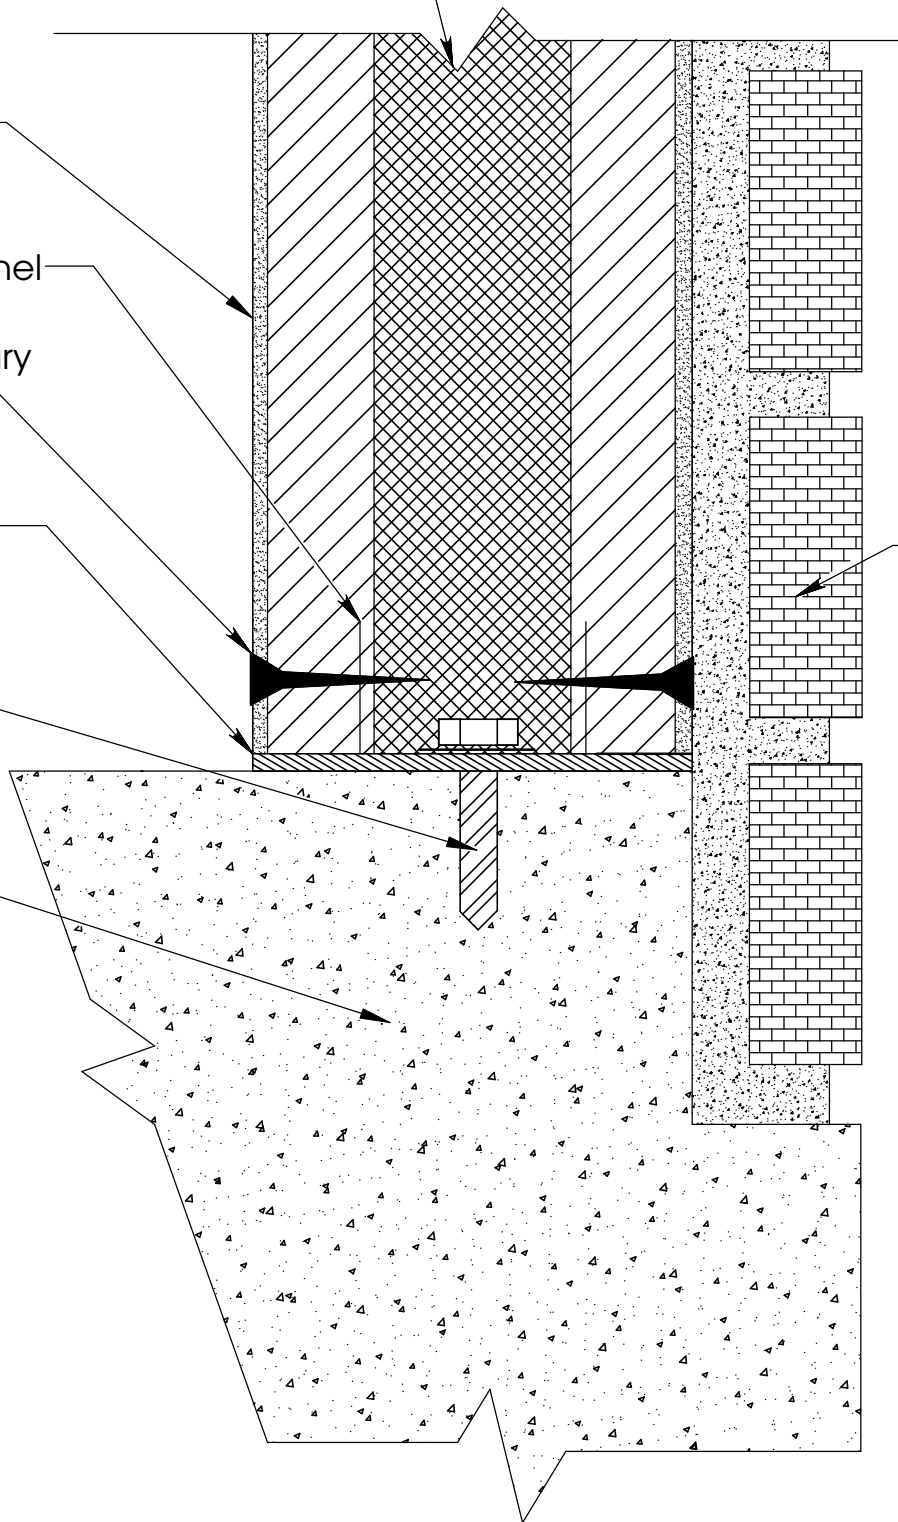

JTC /TLC

TITLE:
FOUNDATION / SILL
With Thin Brick
Ledge

ProTEC
 CONCRETE STRUCTURAL INSULATED PANEL SYSTEM

REV:
 3/1/06

NO:
 FS-3