


**Cutout of Panels to Show Connections
of Posts to Header**

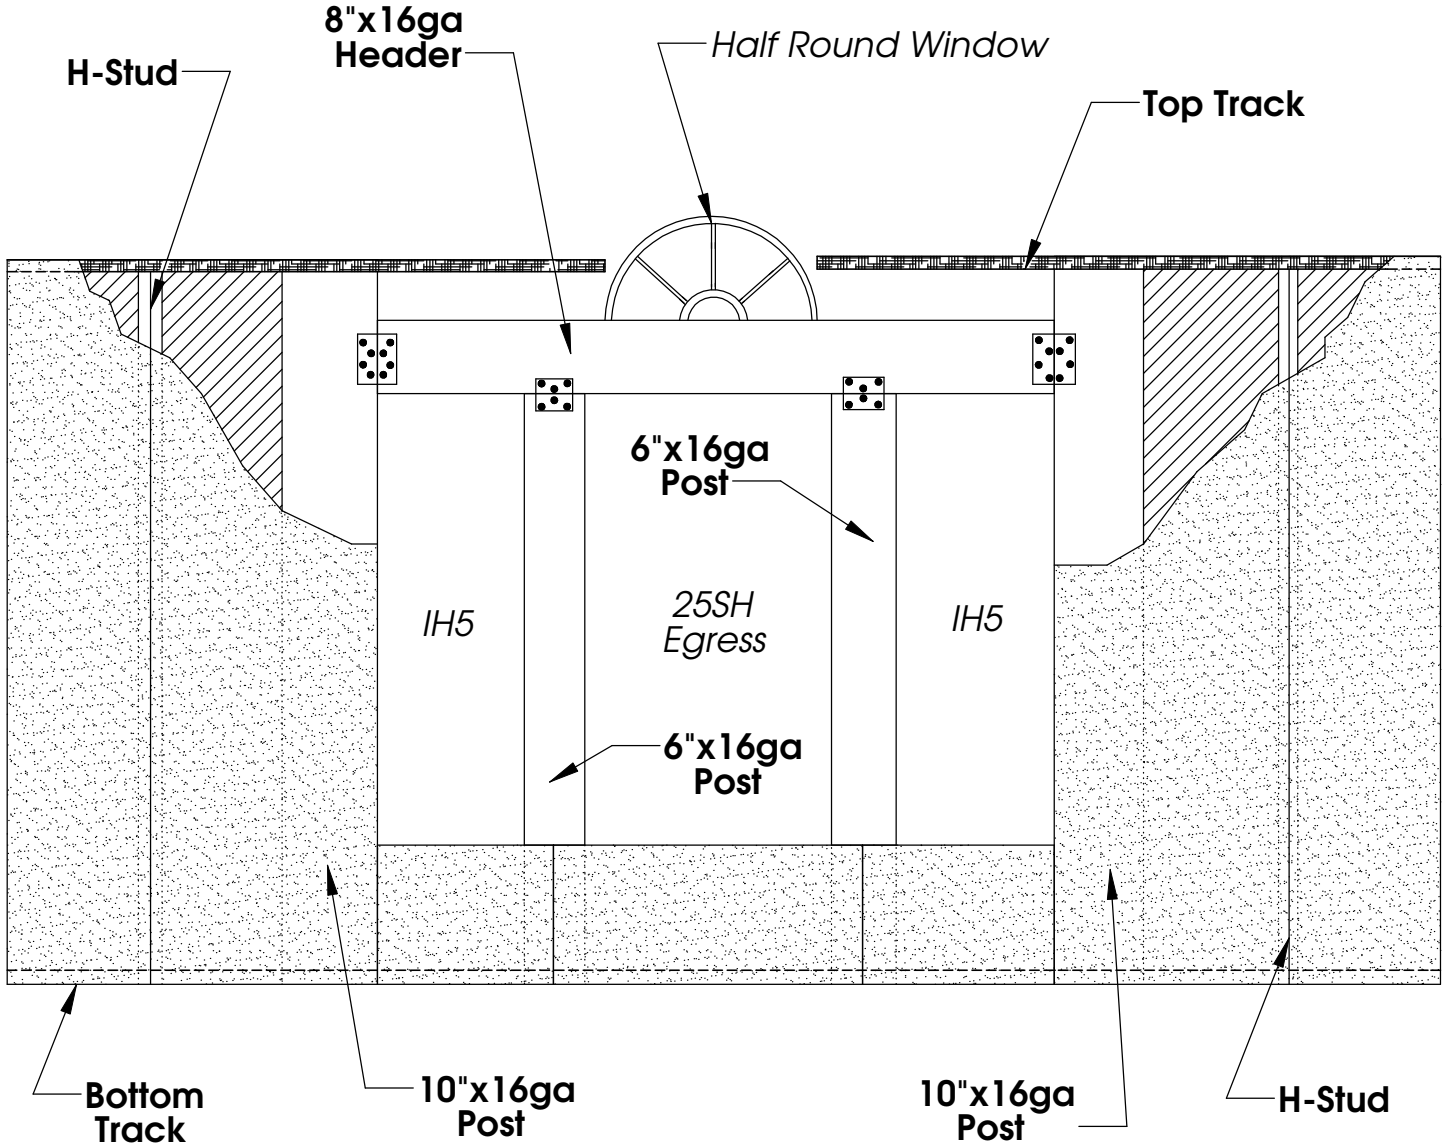

JTC

TITLE:

Special Window Detail 2

ProTEC

CONCRETE STRUCTURAL INSULATED PANEL SYSTEM

REV:

8/3/06

NO:

SD-2B