



**C-Track
Post & Beam
Detail**

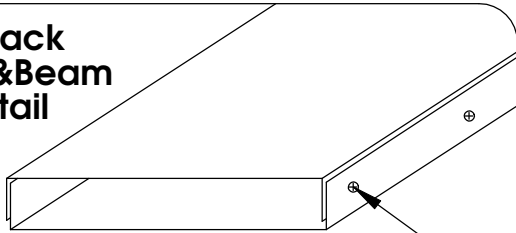

Self Tapping Pan Heads

*NOTE: Please refer to Drawing
AK-2A for size and
guage of Posts and Beams.

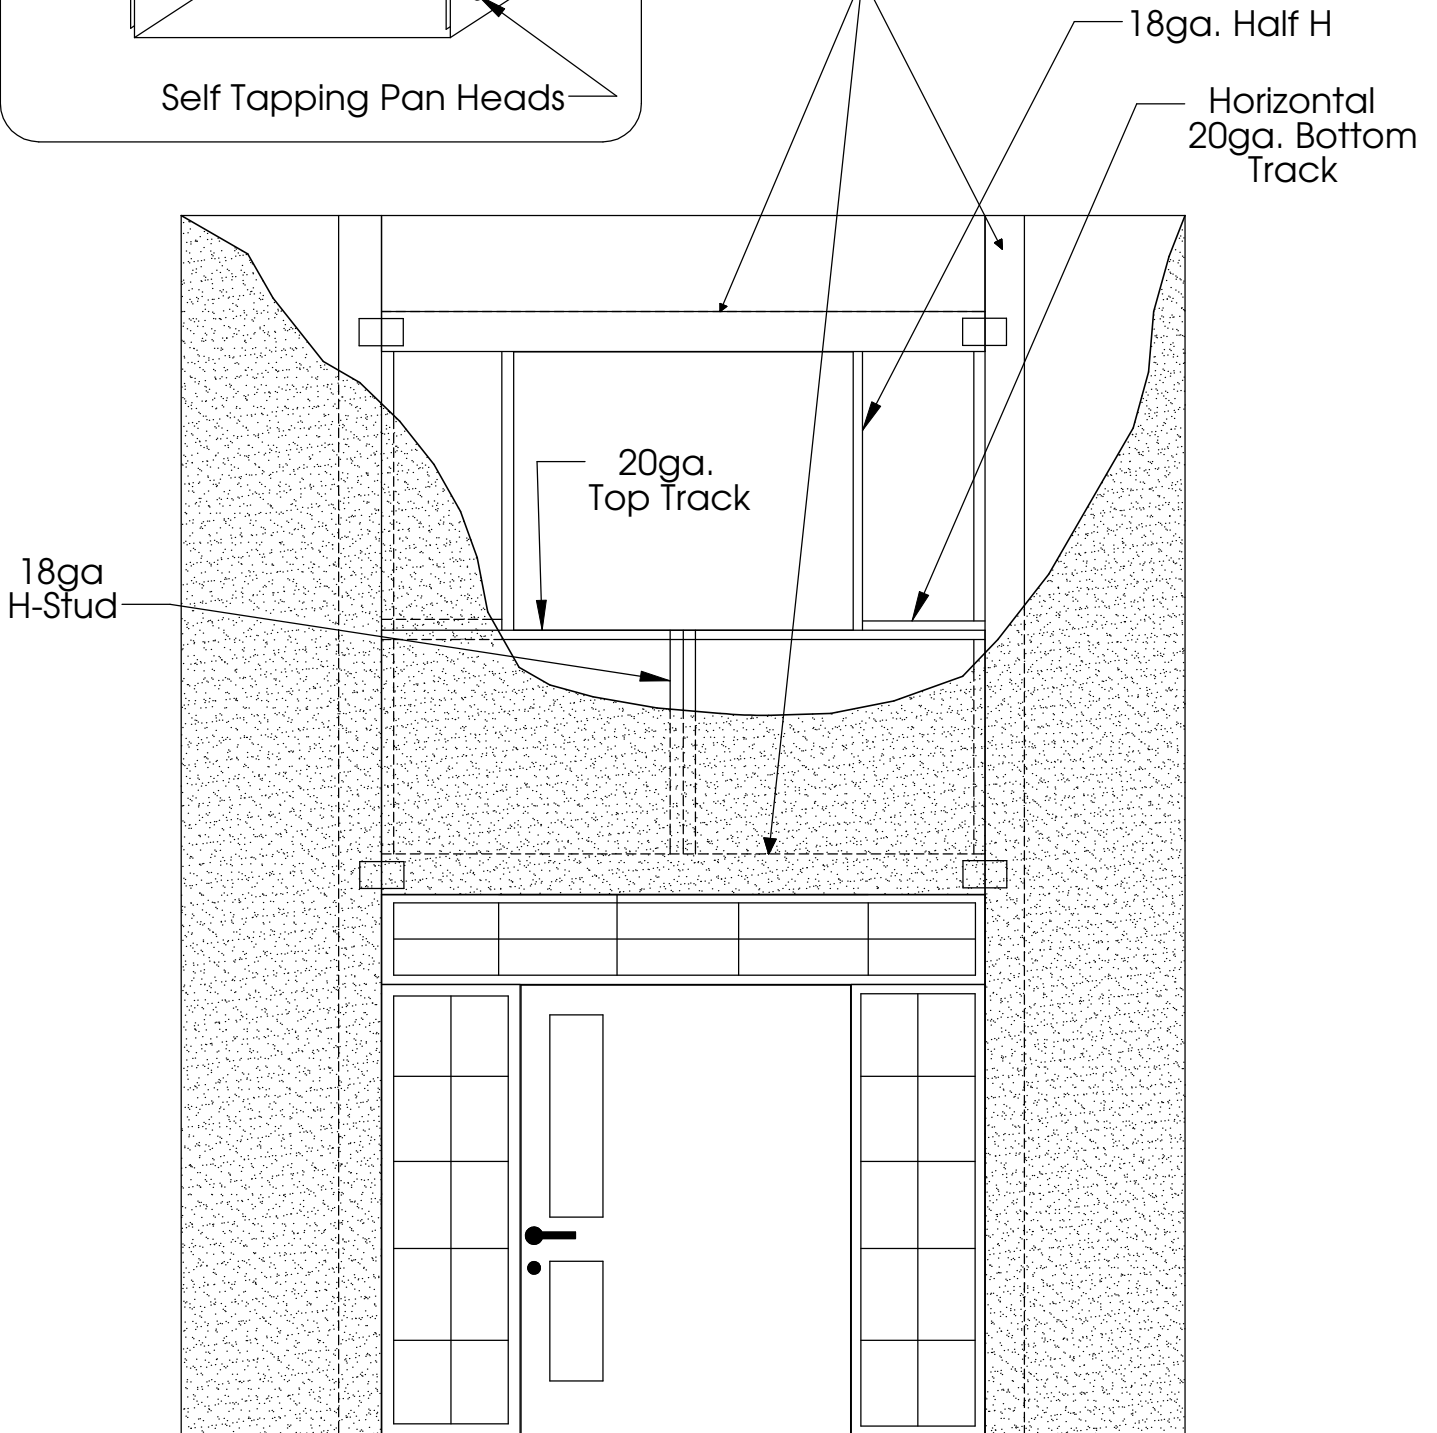

JTC

TITLE:

ENTRANCE DETAIL

ProTEC
CONCRETE STRUCTURAL INSULATED PANEL SYSTEM

REV:

8/20/09

NO:

SD-4