
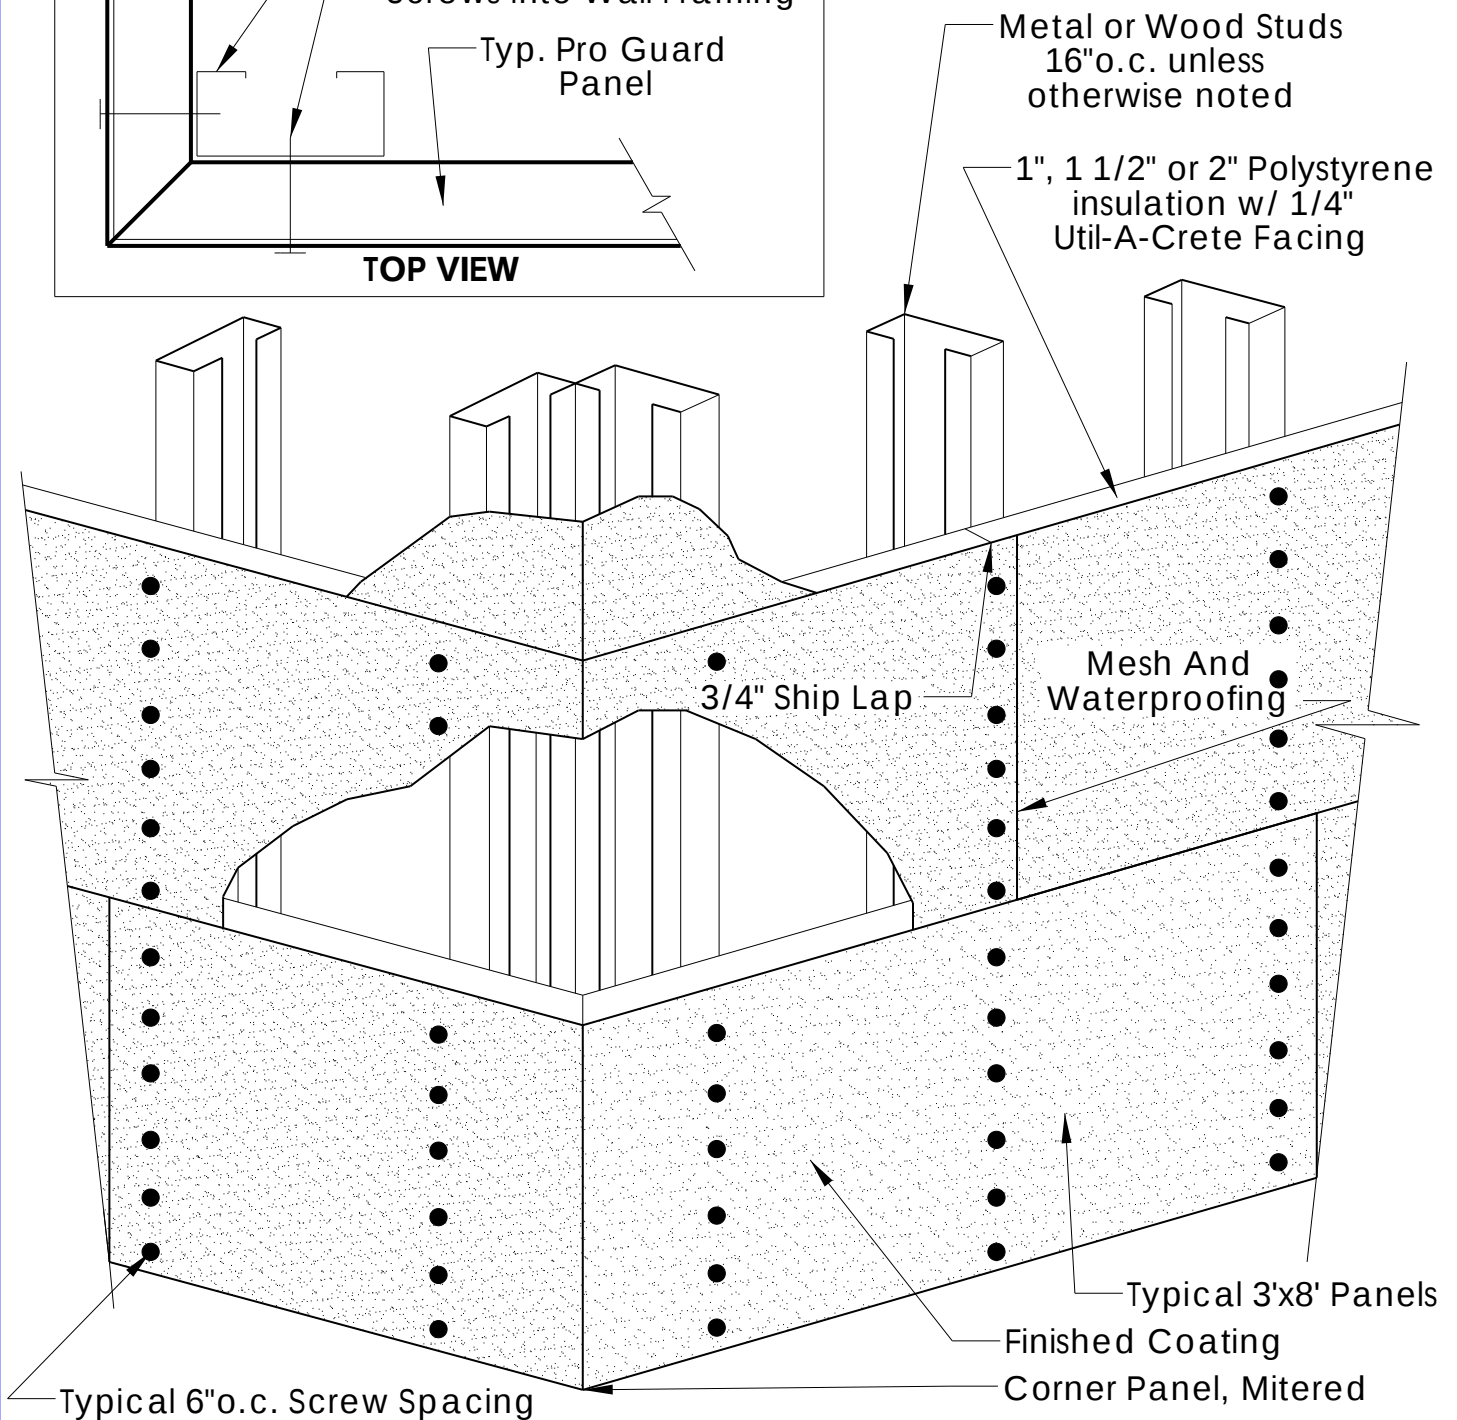


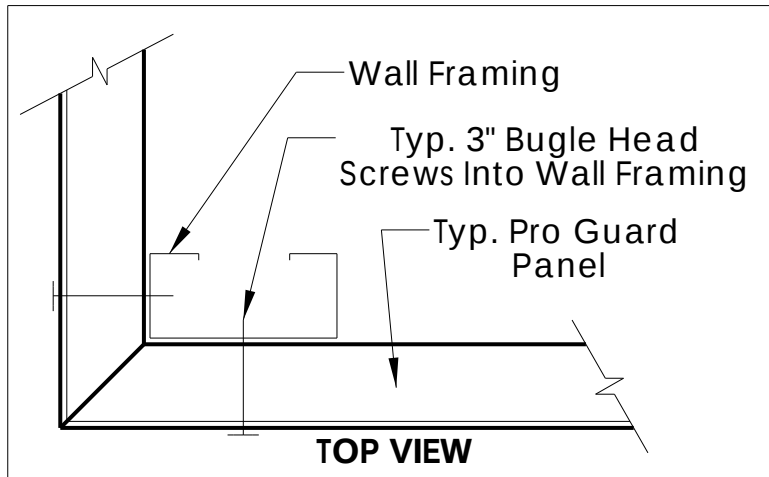

TITLE:

Typical Corner Detail

ProGuard

Concrete Insulated Sheathing

Drawn By:
JTC

Date:
2-19-07

No.
102