


## CONCEALED TUB FILLER AND HANDSHOWER WITH LEVER HANDLES JUTU 30

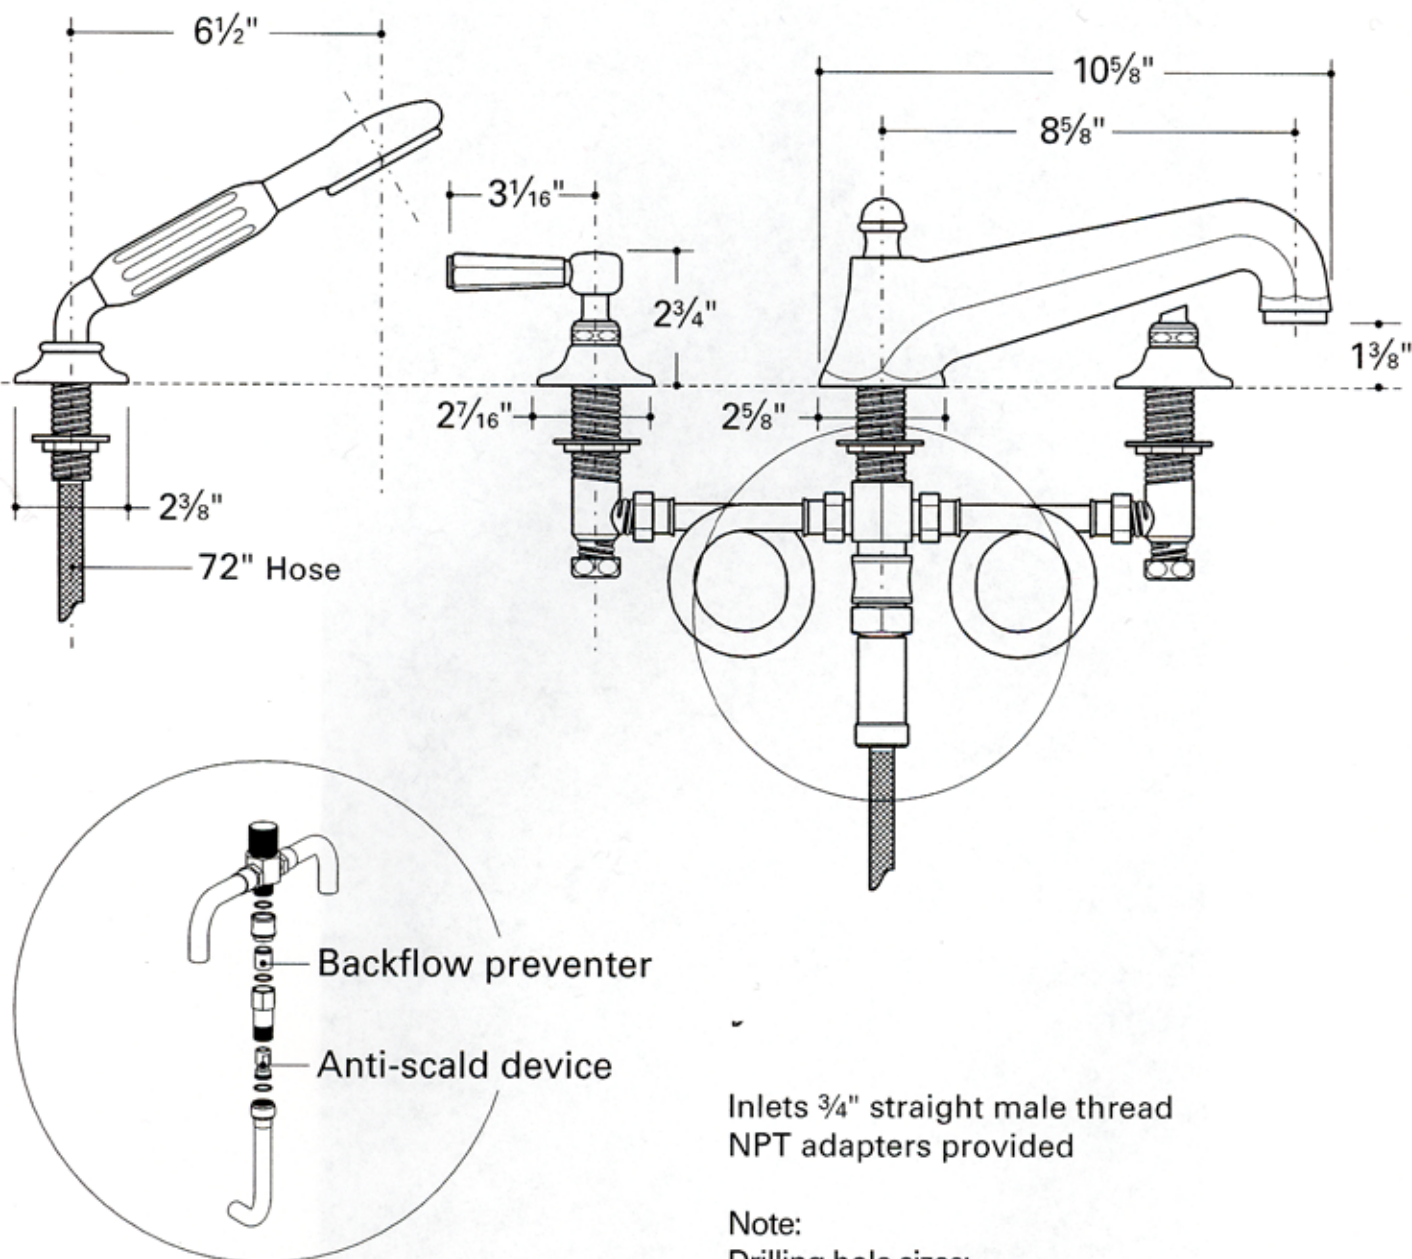

Inlets 3/4" straight male thread  
NPT adapters provided

Note:

Drilling hole sizes:

Spout and handshower: 1 1/4"

Side valves: 1 1/2"

Maximum deck thickness: 2"

Must have access panel  
for servicing

All dimensions are based on original specifications  
and are subject to change and variation.  
Please consult your Design Associate for current  
specification.