


WALL MOUNTED FLARED SPOUT TUB FILLER

ETTU45 (trim) & **GUSV90ET** (rough)

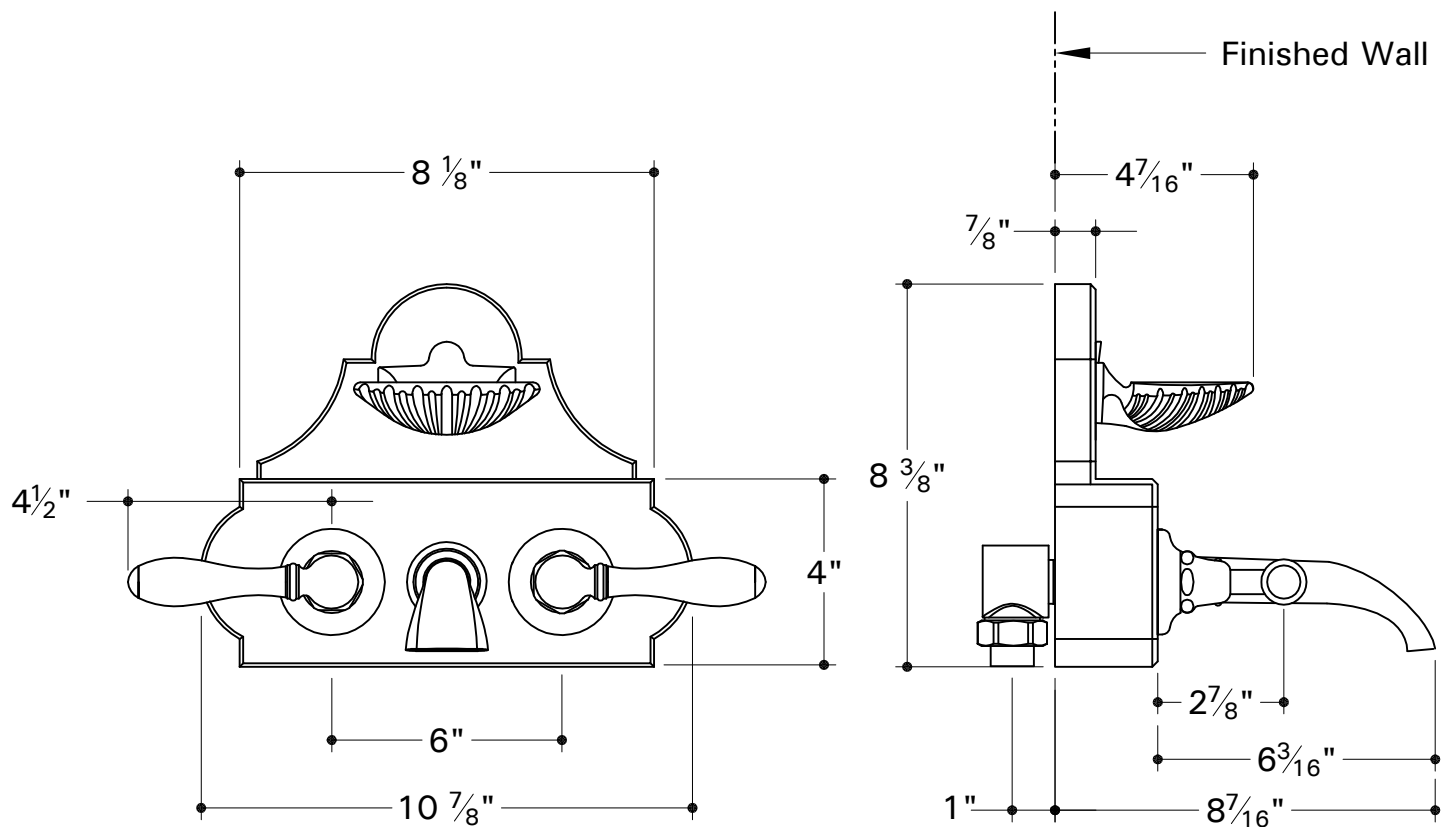

Notes:

- Inlets: $\frac{1}{2}"$ male IPS
- Check tub deck and tub measurements to assure the spout projects far enough into the tub.
- Anti scald protection is the responsibility of the installer and according to applicable codes.
- Rough-In depth is $1"$ from center of inlets to surface of the finished wall.
- The spread between supplies is $6"$ on center and is not adjustable.
- Wood blocking is mandatory for securing the trim to the wall.

All dimensions are based on original specifications and are subject to change and variation. Please consult your Design Associate for current specification.