


Specify Seal Color	
Black	(J12001)
Beige	(J12002)
Gray	(J12003)
Off White	(J12004)
Bright White	(J12005)

Aluminum Finish-Mill

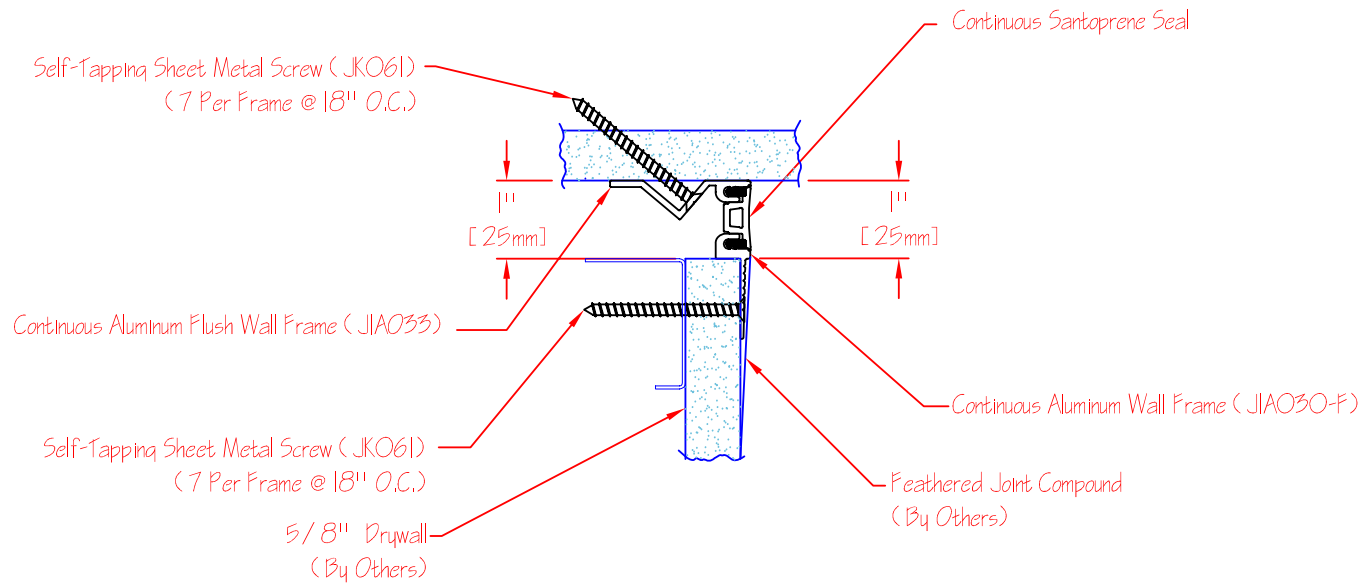

113-A09-025 SYSTEM

Joint Width	Movement ±				
	Horizontal		Vertical		
US	mm	US	mm	US	mm
1"	25	1/4"	6	1/4"	6

INPRO
JOINTMASTER
 ARCHITECTURAL JOINT SYSTEMS


DATE: Jan, 2002
 SCALE: Half
 REV: C 6/28/04

APPLICATION-
 SURFACE MOUNT WALL / CORNER-WALL / CEILING CONDITION
 FOR DRYWALL

INPRO CORPORATION
 Interior and Exterior Architectural Products
 580 W18766 Apollo Drive
 Muskego, WI 53150 USA

Specify Seal Color	
Black	(J1D006)
Beige	(J1D007)
Gray	(J1D008)
Off White	(J1D009)
Bright White	(J1D010)

Aluminum Finish-Mill

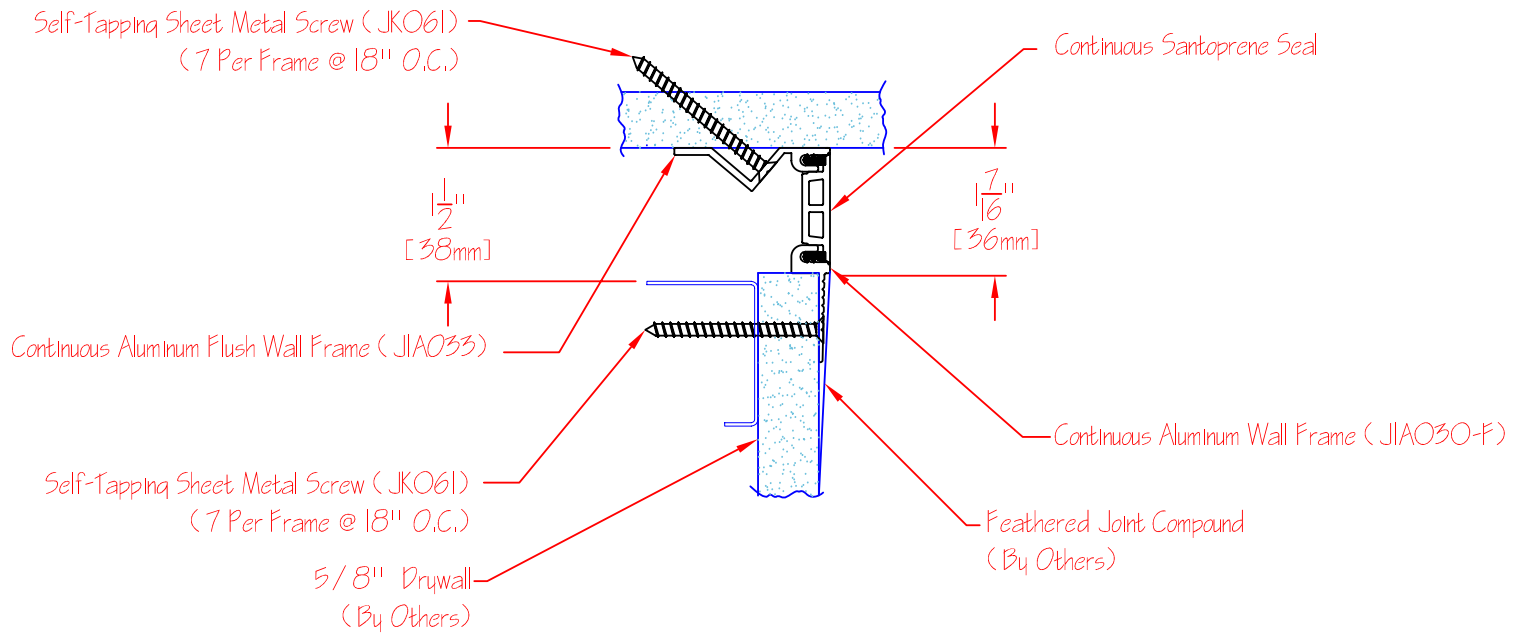

113-A09-038 SYSTEM

Joint Width		Movement ±			
		Horizontal		Vertical	
US	mm	US	mm	US	mm
1-1/2"	38	3/8"	10	3/8"	10

InPRO
JOINTMASTER
 ARCHITECTURAL JOINT SYSTEMS

DATE: May 2005

SCALE: 1/4" = 1'-0"

REV:


APPLICATION-
 SURFACE MOUNT WALL / CORNER-WALL / CEILING CONDITION
 FOR DRYWALL

InPRO CORPORATION
 Interior and Exterior Architectural Products
 800 W18766 Apollo Drive
 Muskego, WI 53150 USA

Specify Seal Color	
Black	(J1D011)
Beige	(J1D012)
Gray	(J1D013)
Off White	(J1D014)
Bright White	(J1D015)

Aluminum Finish-Mill

Self-Tapping Sheet Metal Screw (JKO61)
(7 Per Frame @ 18" O.C.)

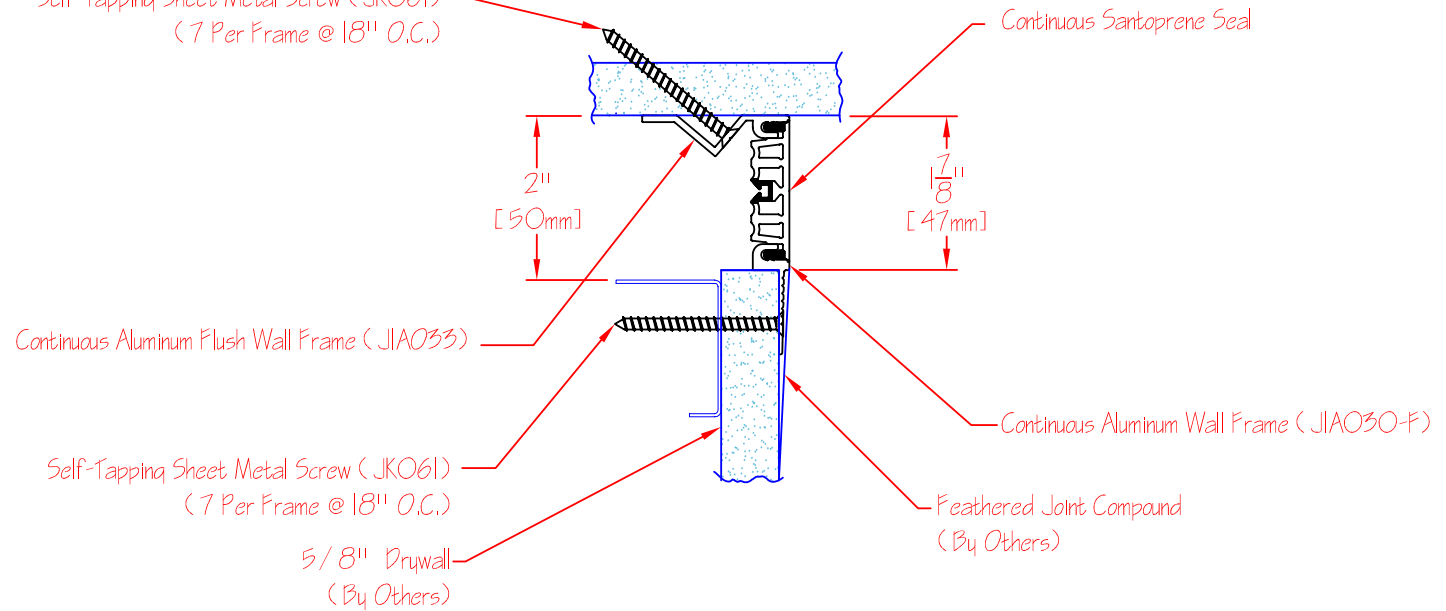

113-A09-050 SYSTEM

Joint Width	Movement ±				
	Horizontal		Vertical		
US	mm	US	mm	US	mm
2"	51	1/2"	13	1/2"	13




DATE: Jan, 2002
SCALE: Half
REV: (0) 2/27/06

APPLICATION-
SURFACE MOUNT WALL / CORNER-WALL / CEILING CONDITION
FOR DRYWALL



Specify Seal Color	
Black	(J1D021)
Beige	(J1D022)
Grau	(J1D023)
Off White	(J1D024)
Bright White	(J1D025)

Aluminum Finish-Mill

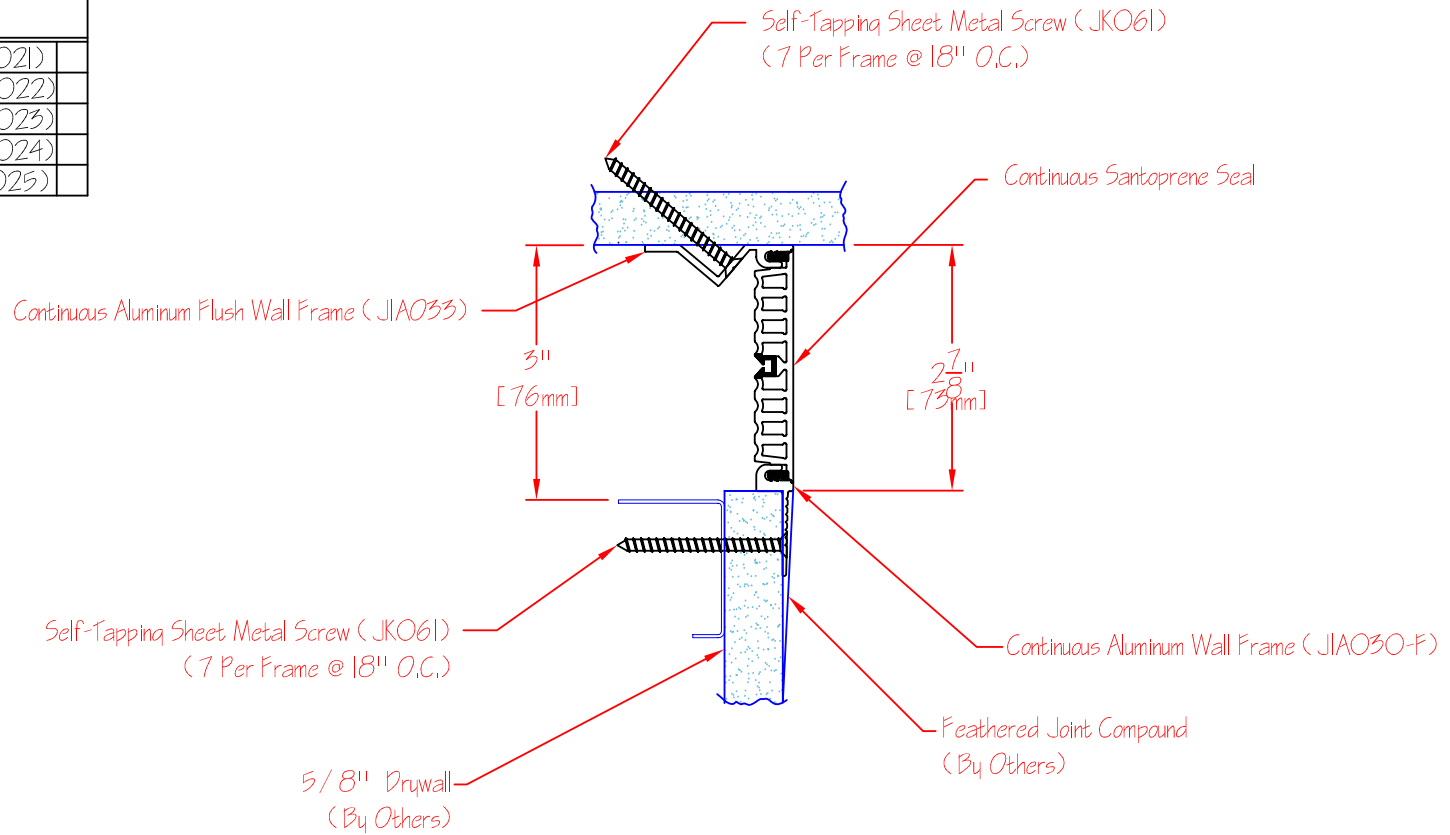

113-A09-075 SYSTEM

Joint Width		Movement ±			
		Horizontal		Vertical	
US	mm	US	mm	US	mm
3"	76	3/4"	19	3/4"	19

INPRO
JOINTMASTER
 ARCHITECTURAL JOINT SYSTEMS

DATE: Jan, 2002

SCALE: Half

REV: (0) 2/27/06

APPLICATION-
 SURFACE MOUNT WALL / CORNER-WALL / CEILING CONDITION
 FOR DRYWALL

INPRO CORPORATION
 Interior and Exterior Architectural Products
 S80 W18766 Apollo Drive
 Muskego, WI 53150 USA