


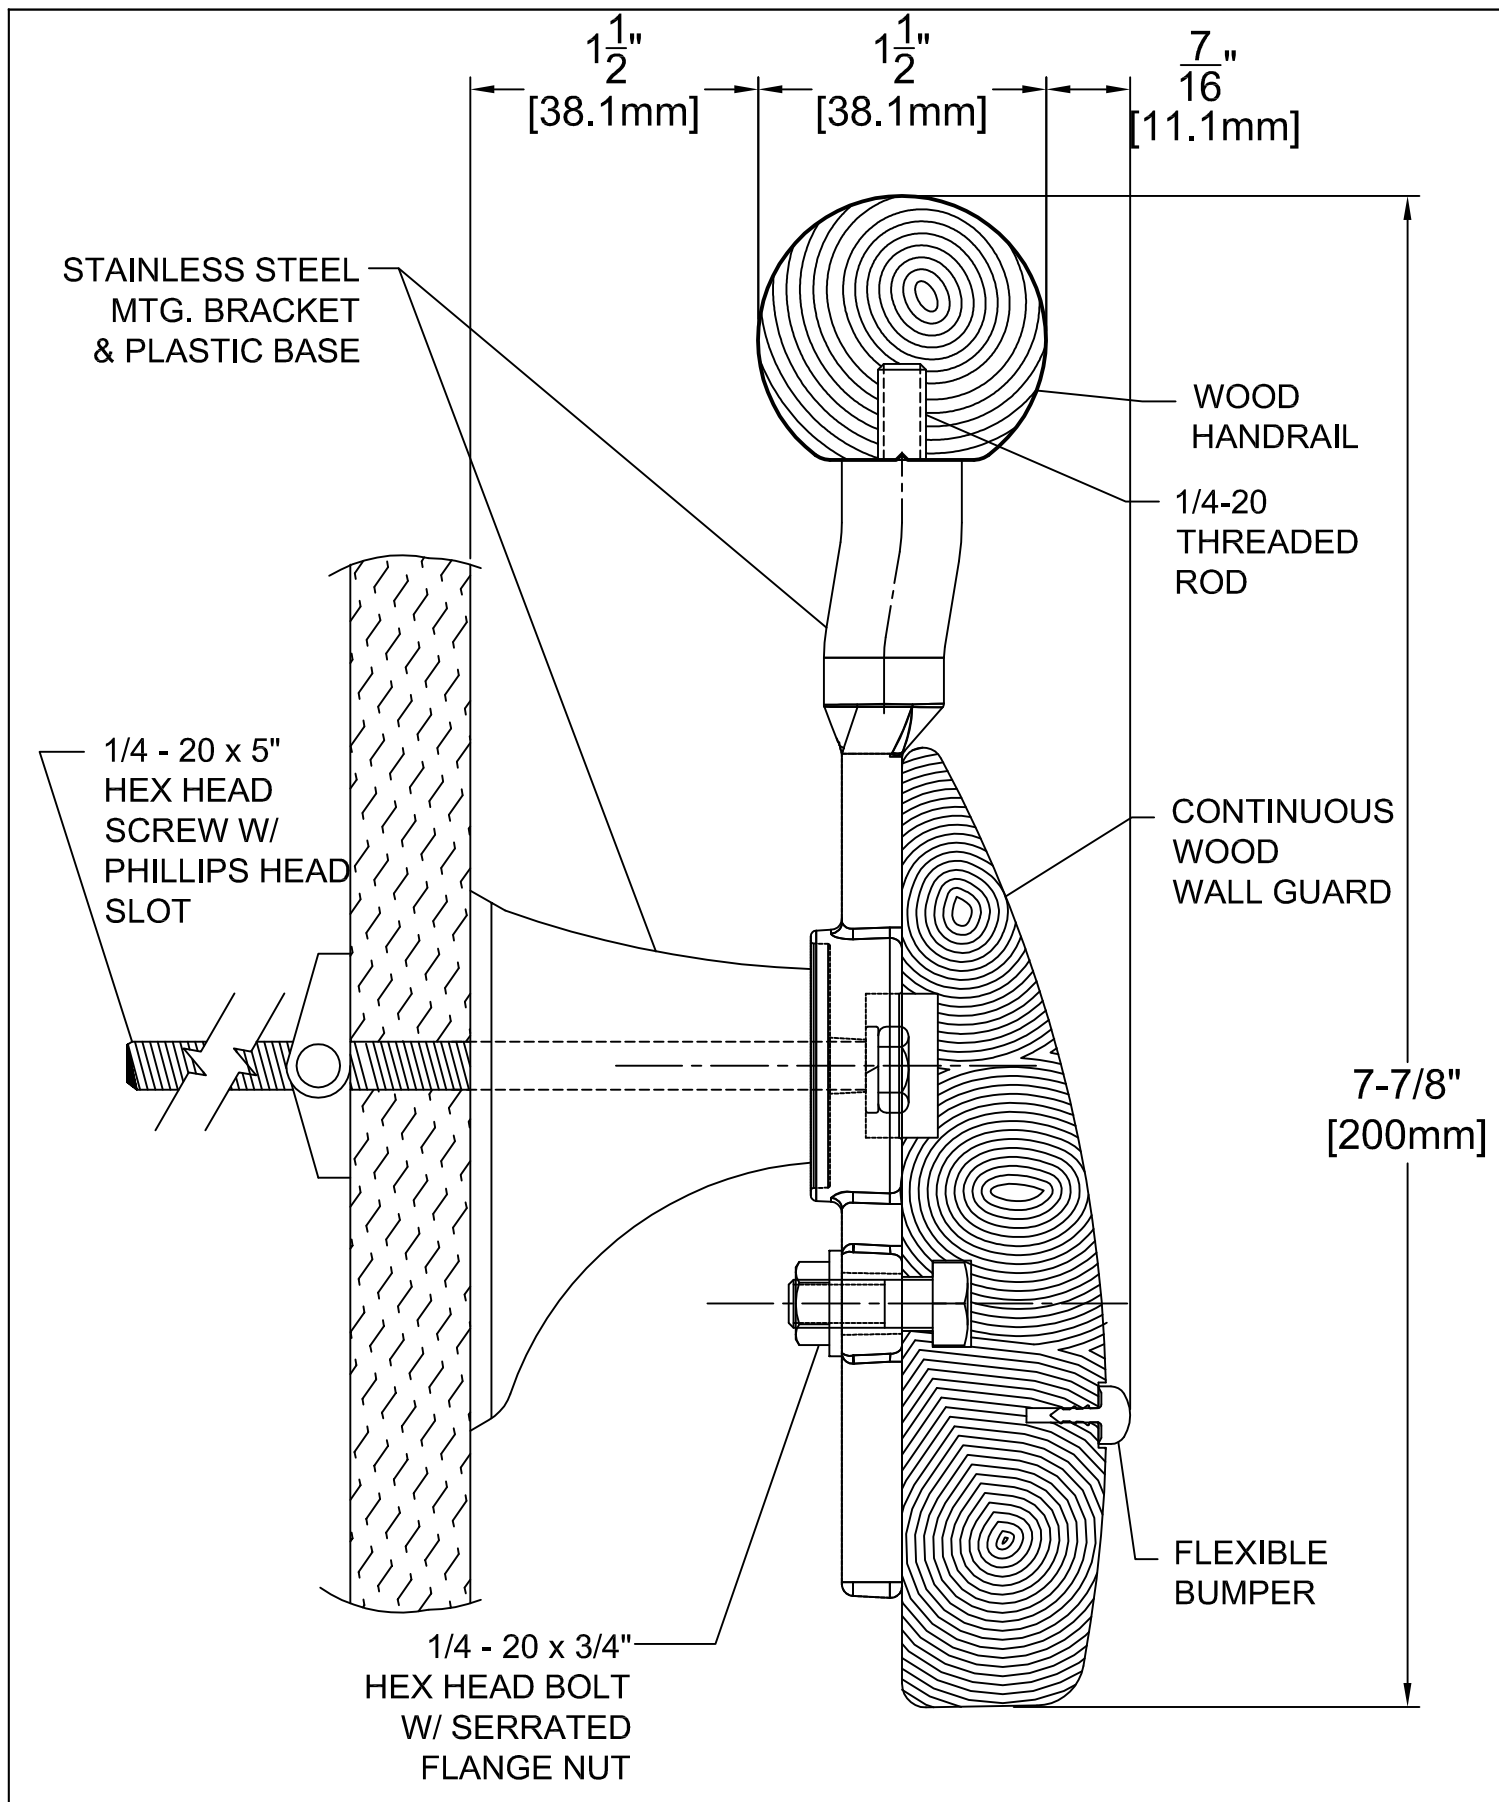

DATE: NOVEMBER 20, 2008

DRAWN BY: JAD

DRAWING NO.: 3500WWB

**3500WWB SILHOUETTE
(WOOD HR, WOOD WG w/FLEX. BUMPER)**

InPro CORPORATION
Interior and Exterior Architectural Products
S80 W18766 Apollo Drive
Muskego, WI 53150 USA