


Half Scale Sections

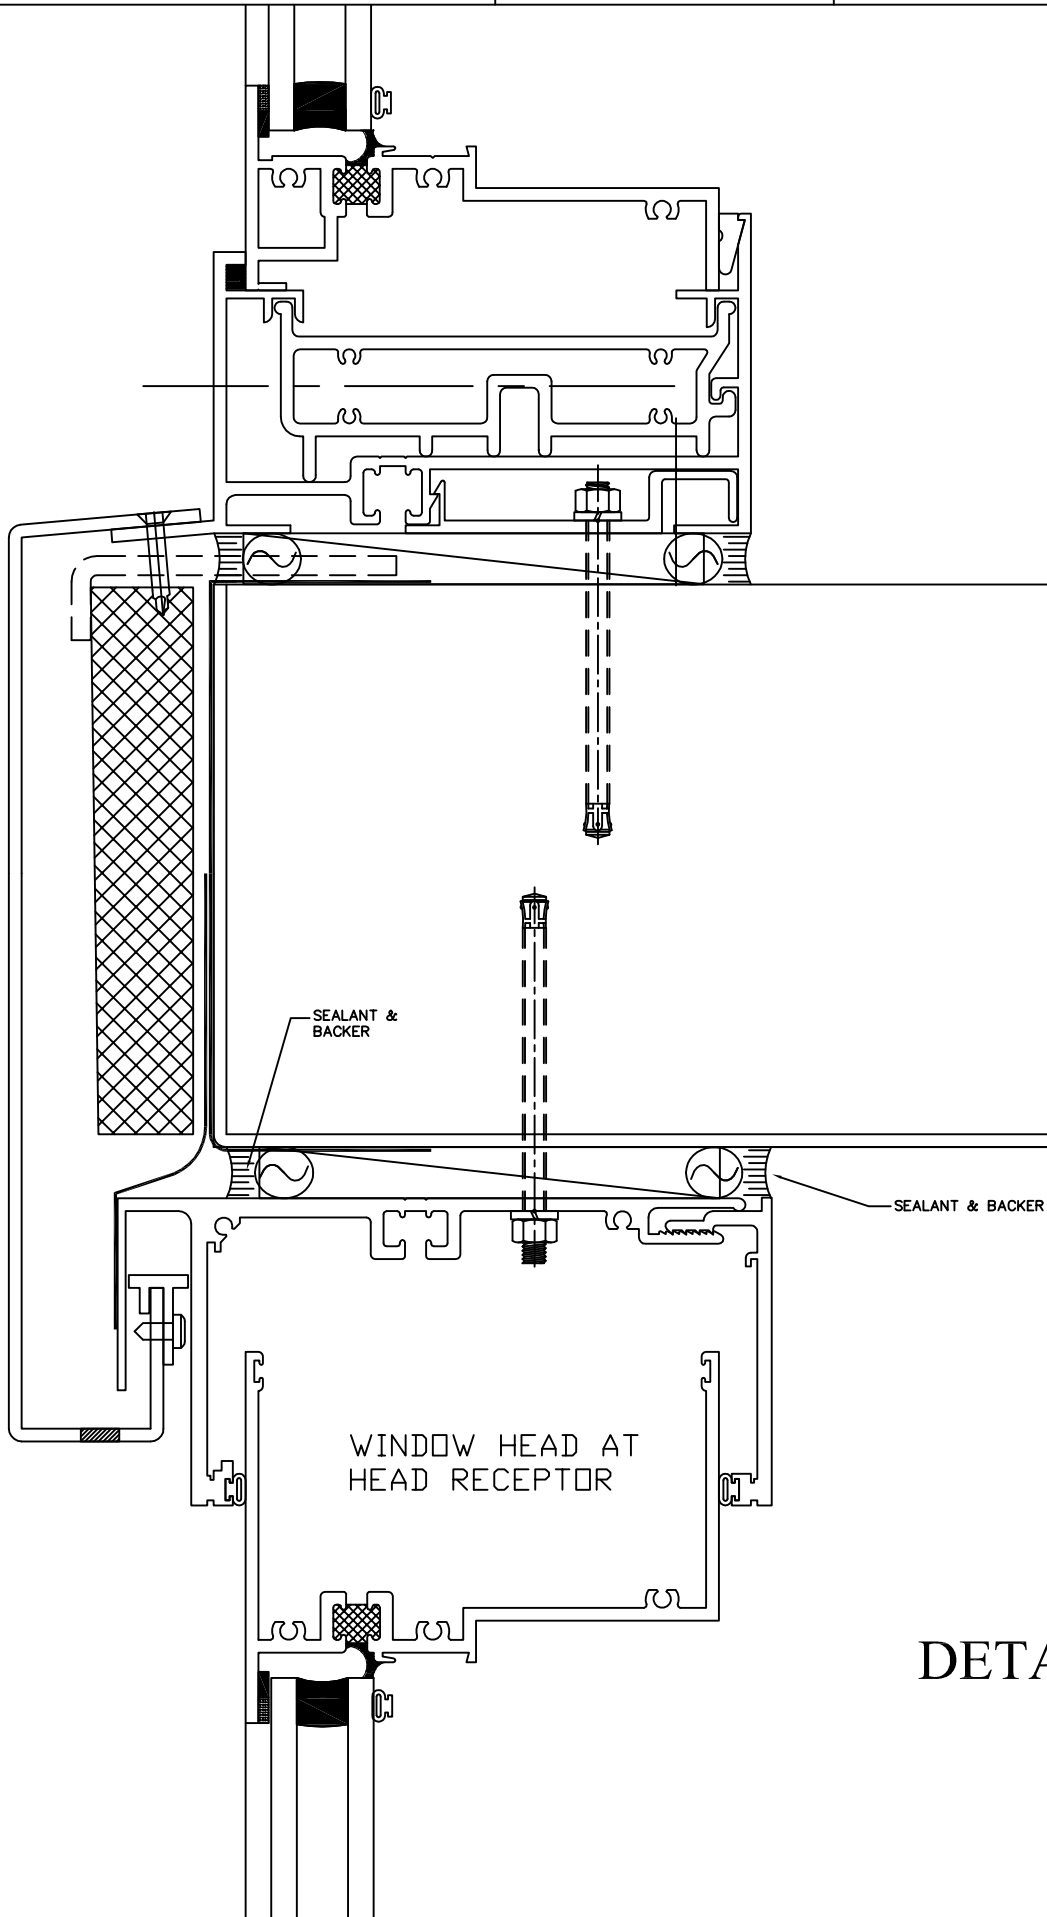

DETAIL-2