


Half Scale Sections

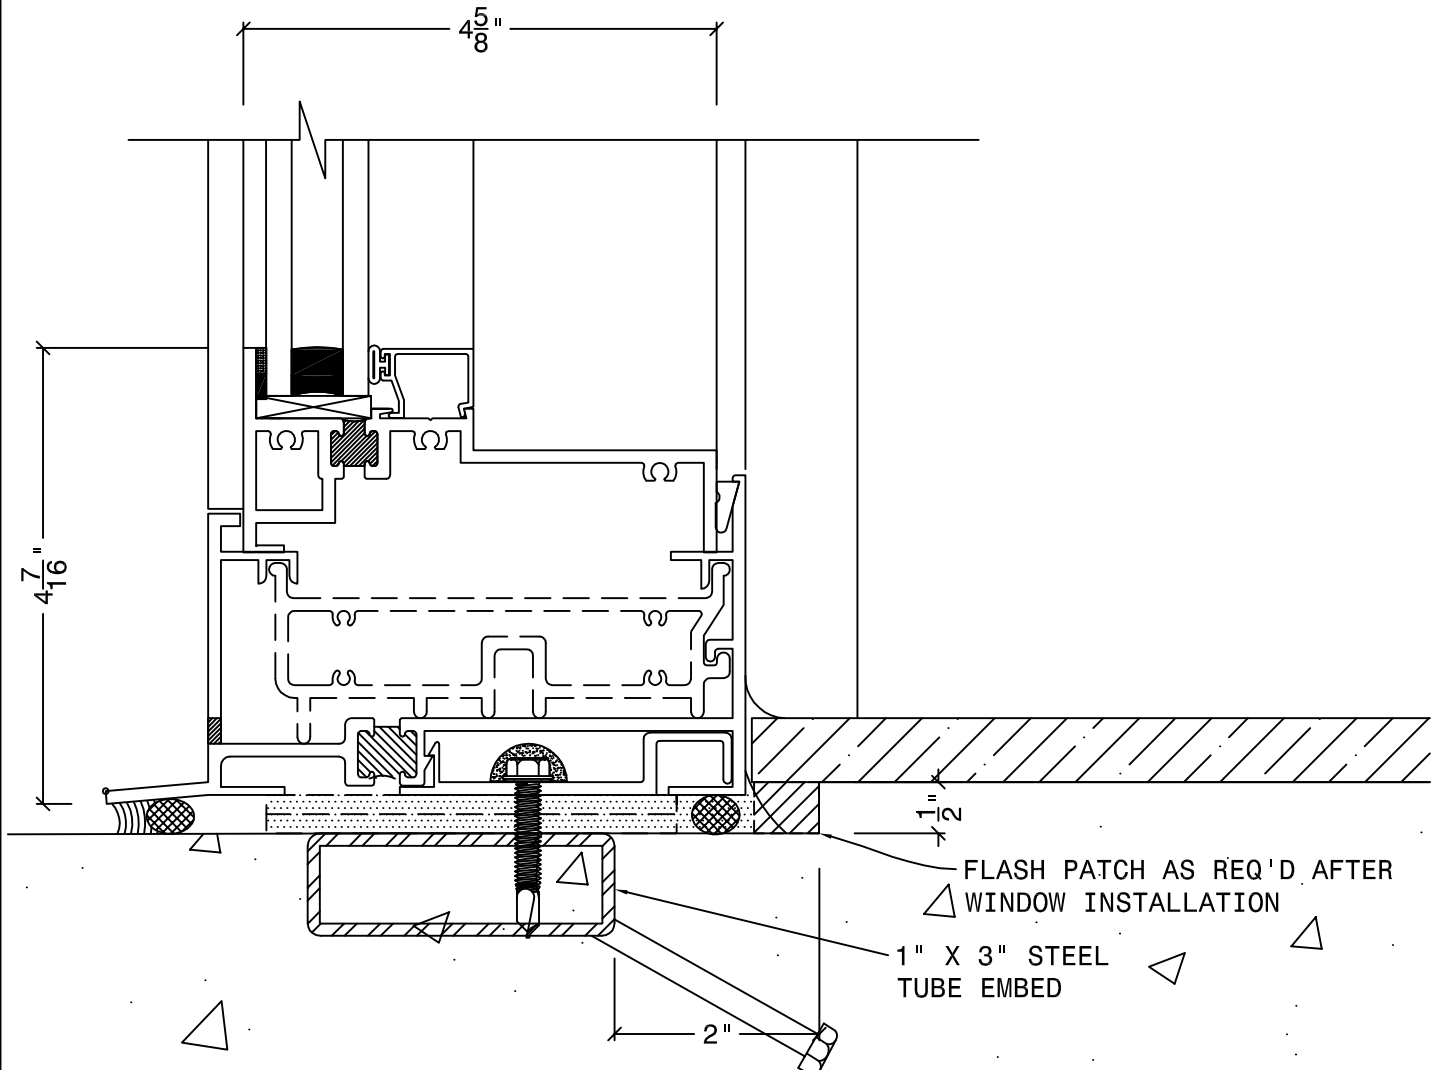

DETAIL-10