


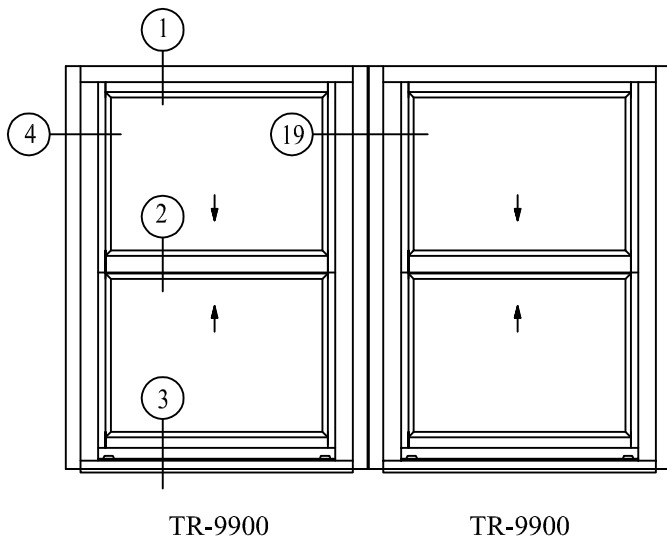
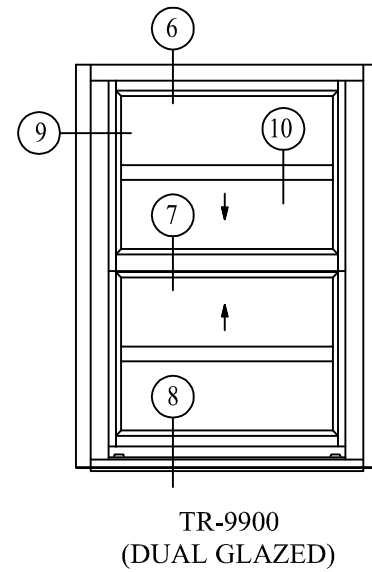
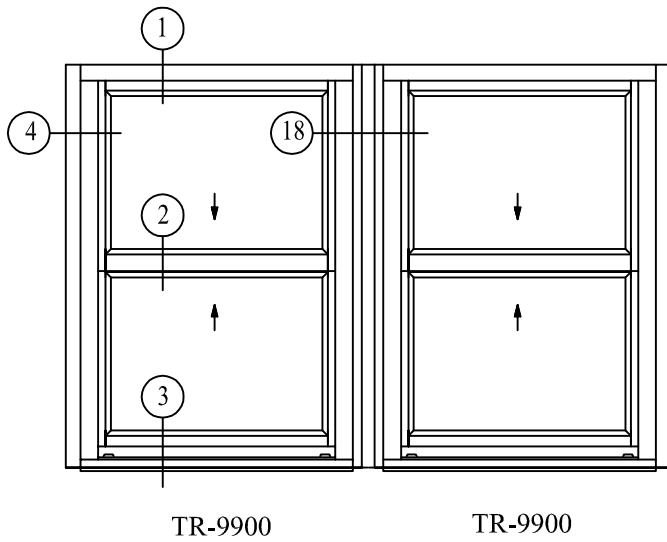
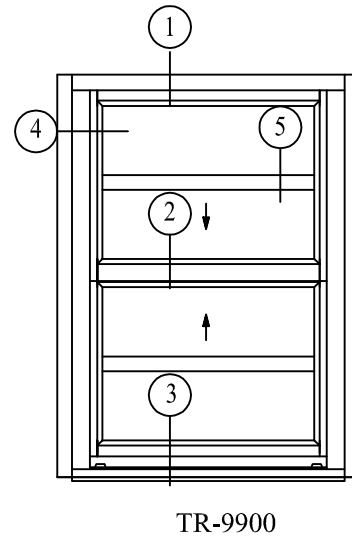


Elevations

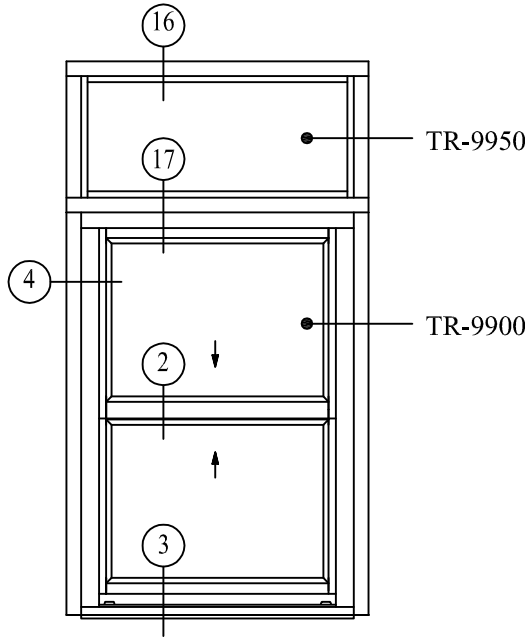


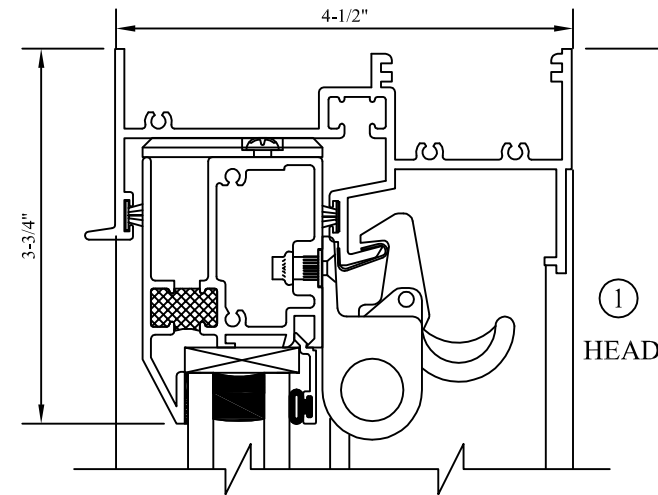

①
HEAD

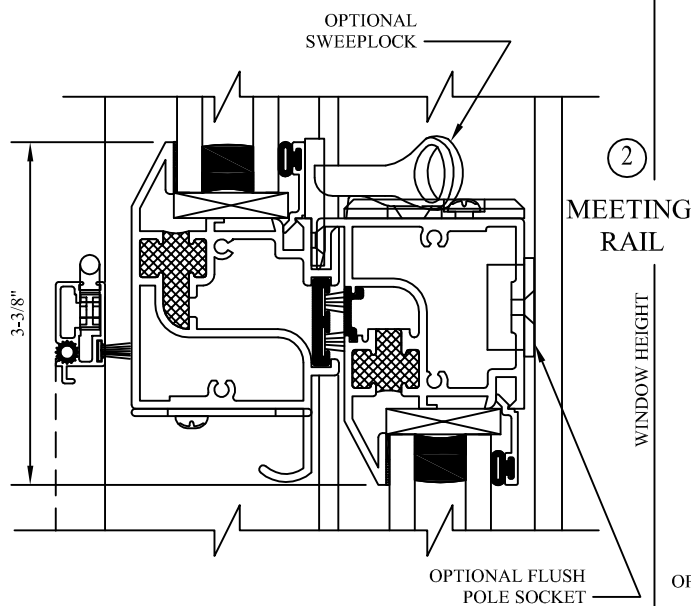


②
MEETING RAIL

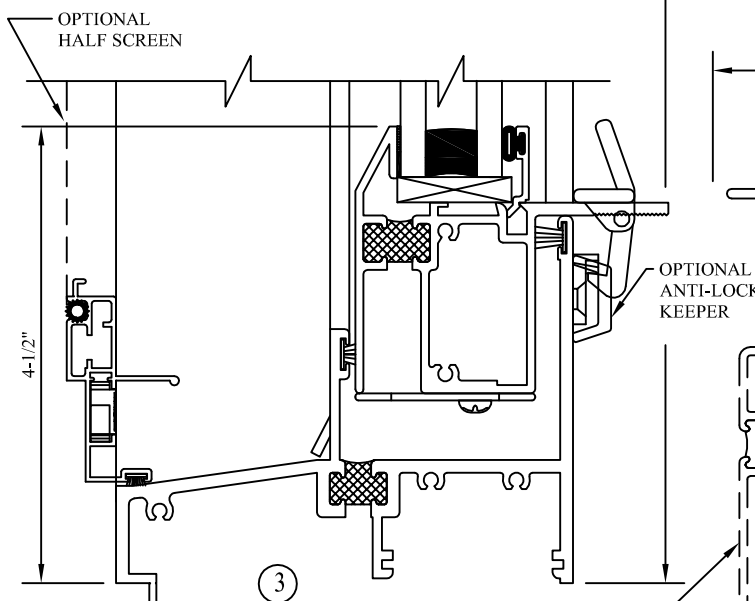


③
STANDARD 10 PSF FRAME SILL

NOTE: SEE PAGE 6 OF 14 FOR
OPTIONAL 15 PSF SILL

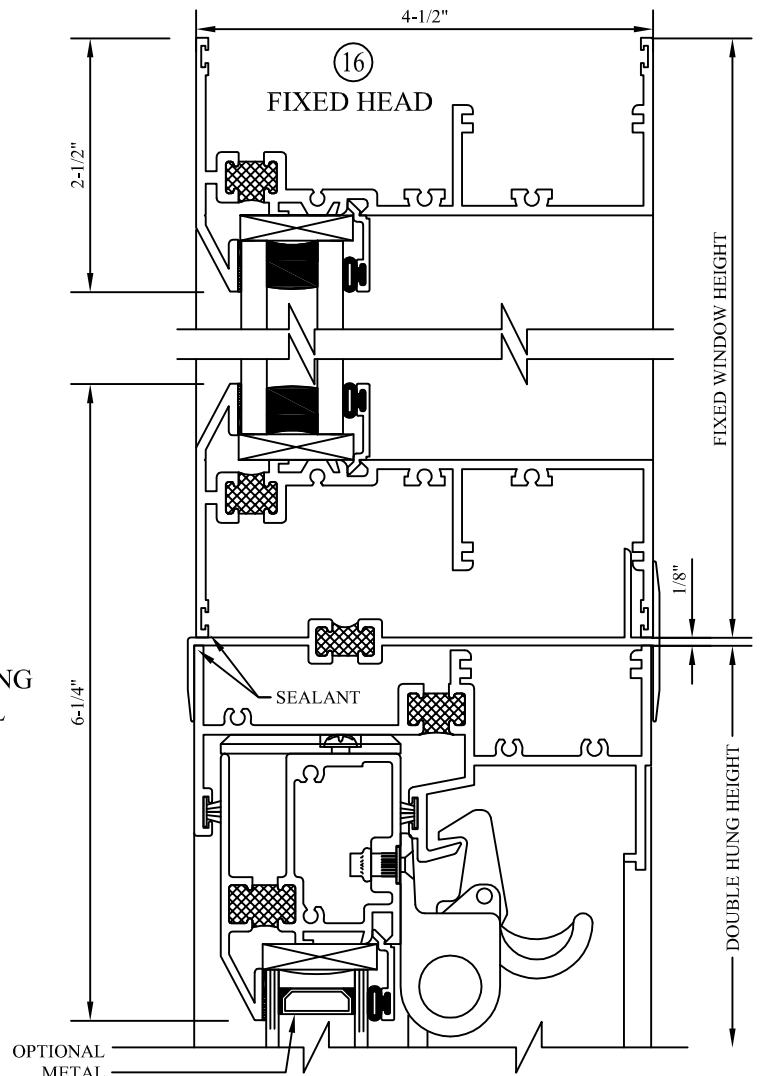


①7
HORZ. STACK MULLION
FIXED/HUNG


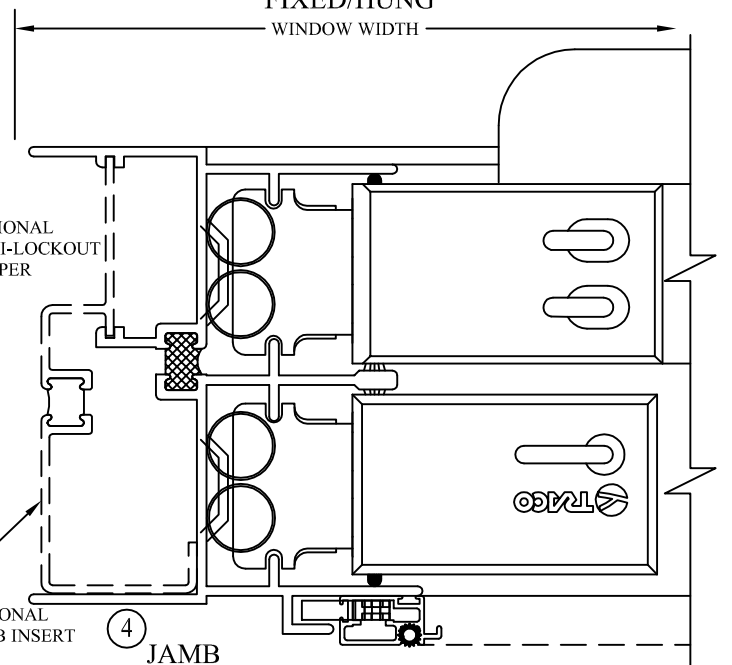


④
JAMB


Half Scale Sections

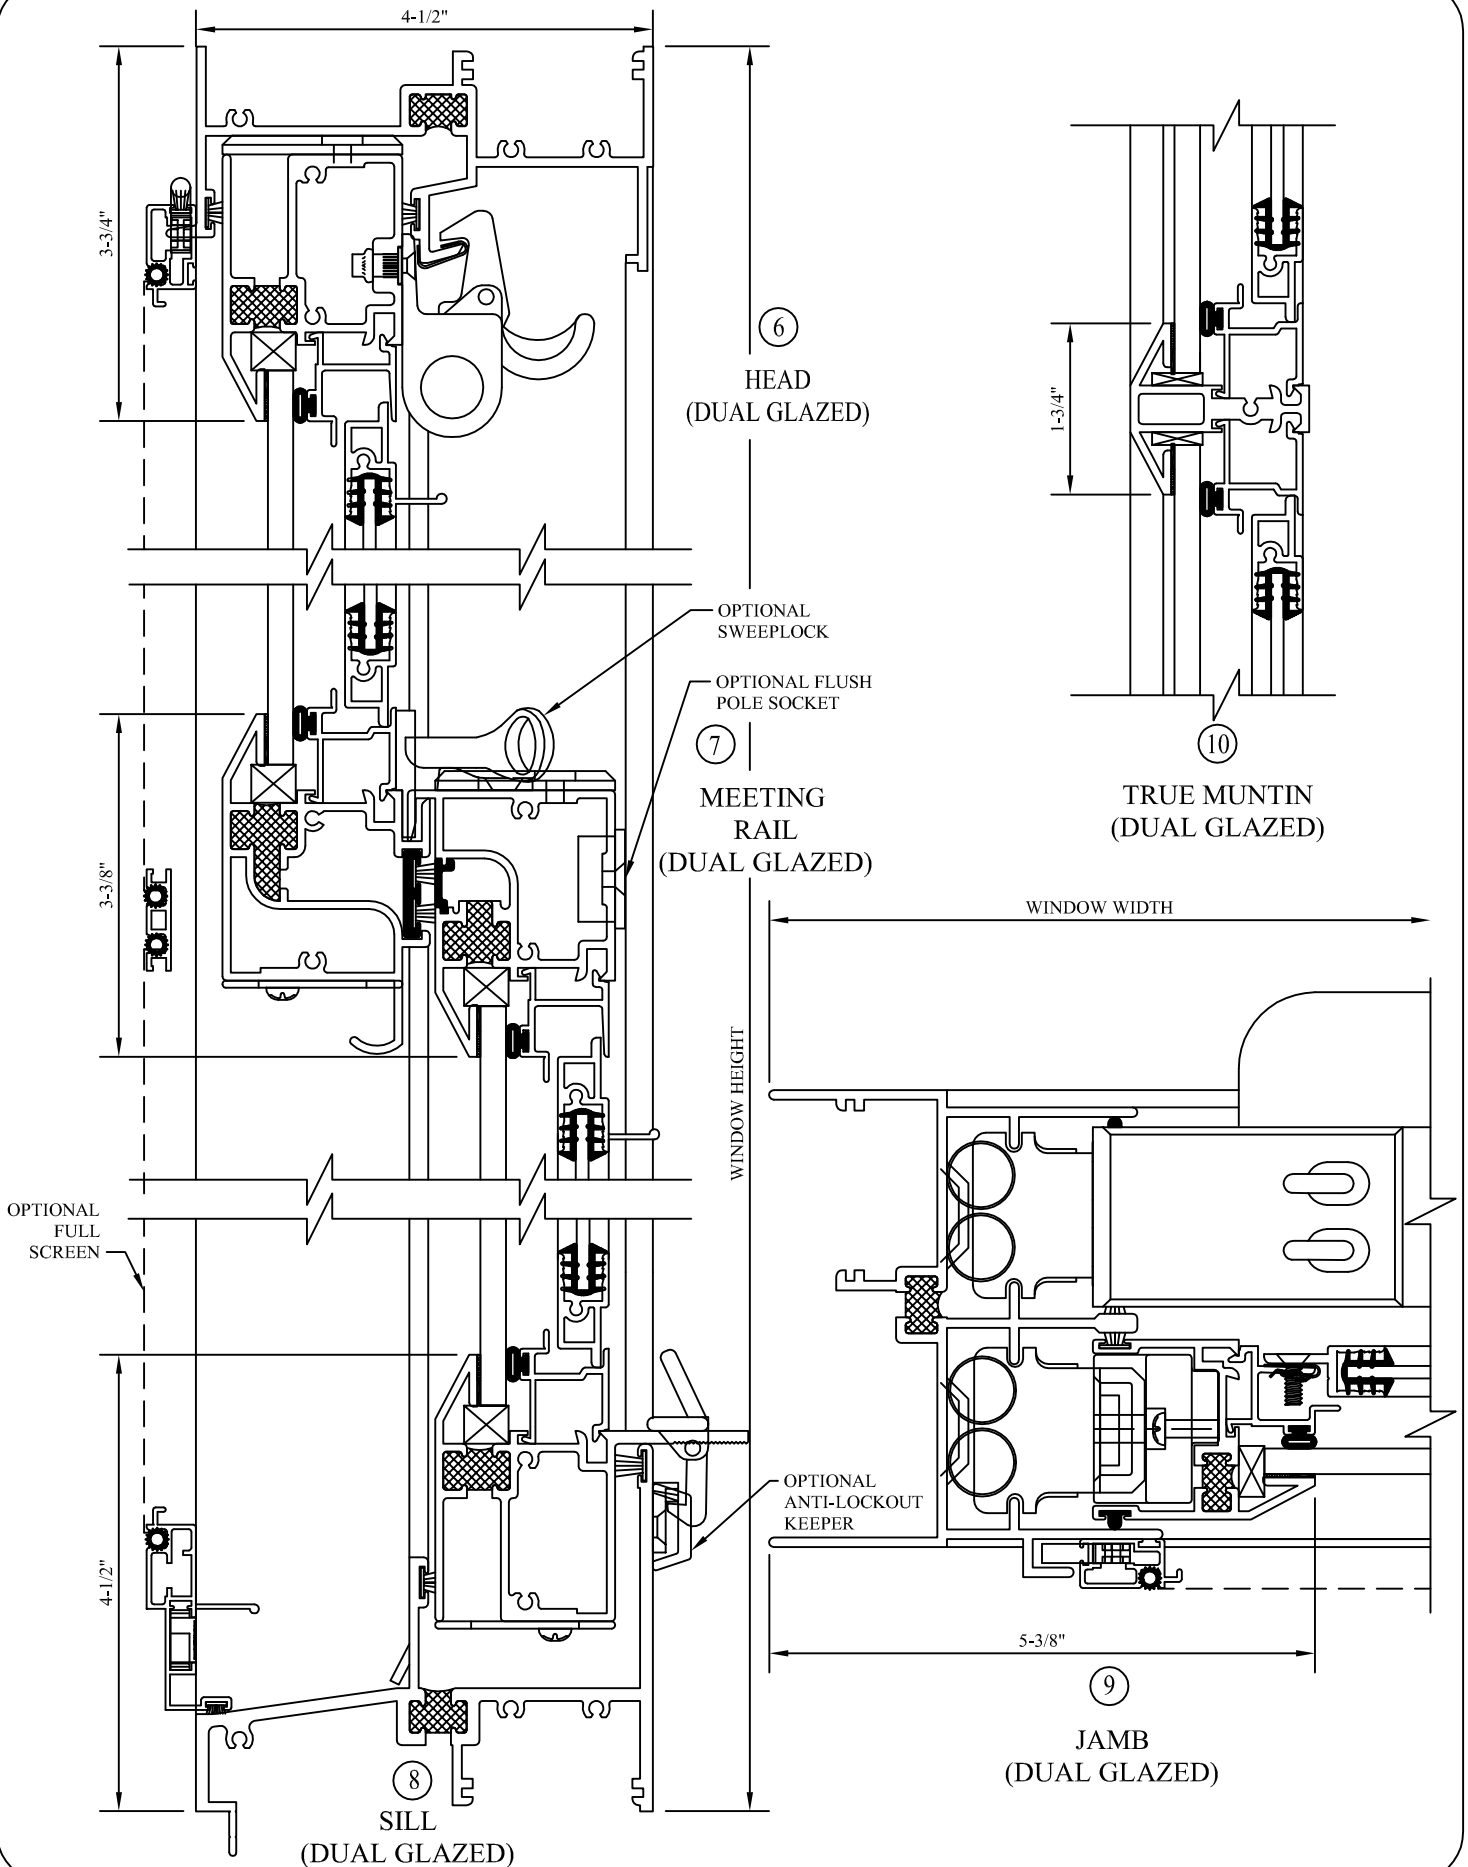

Half Scale Sections

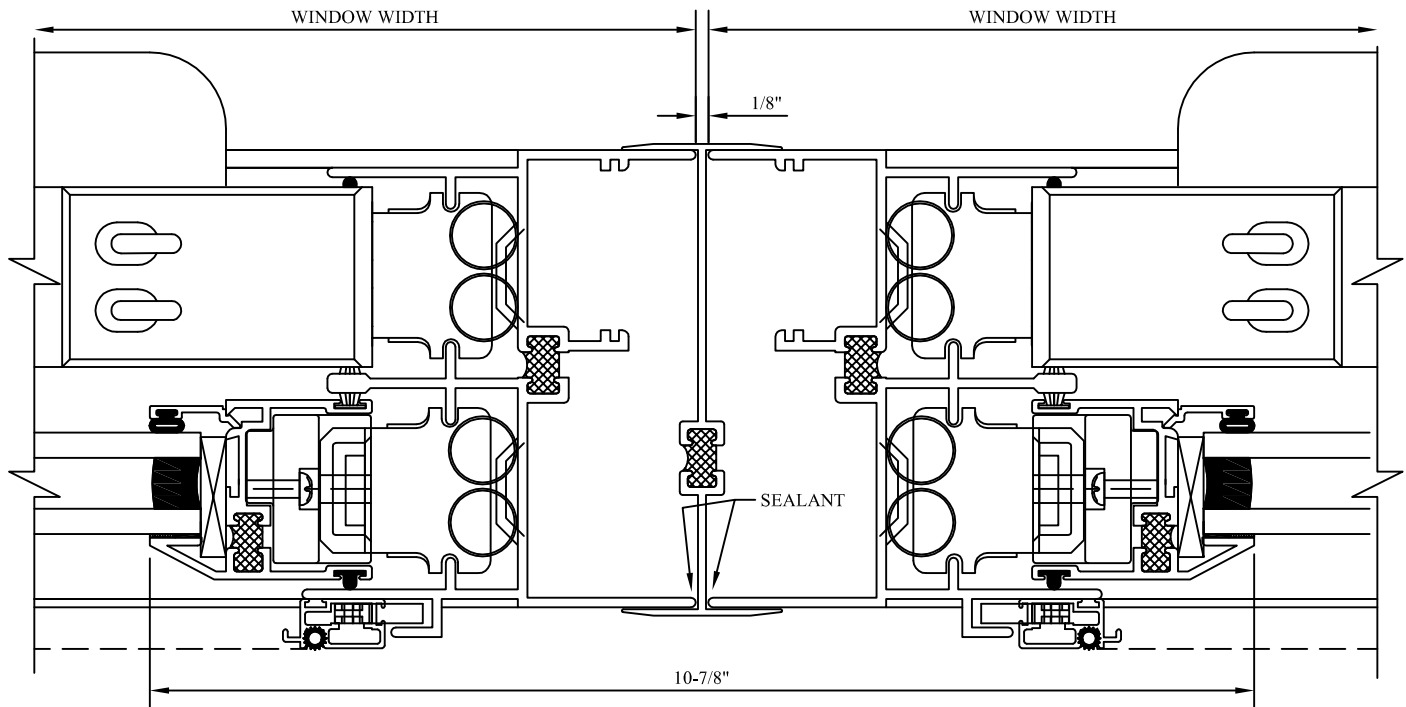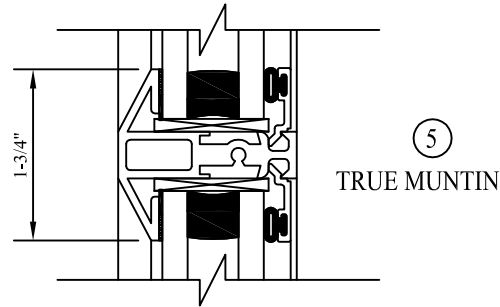

⑱ VERTICAL STACK MULLION

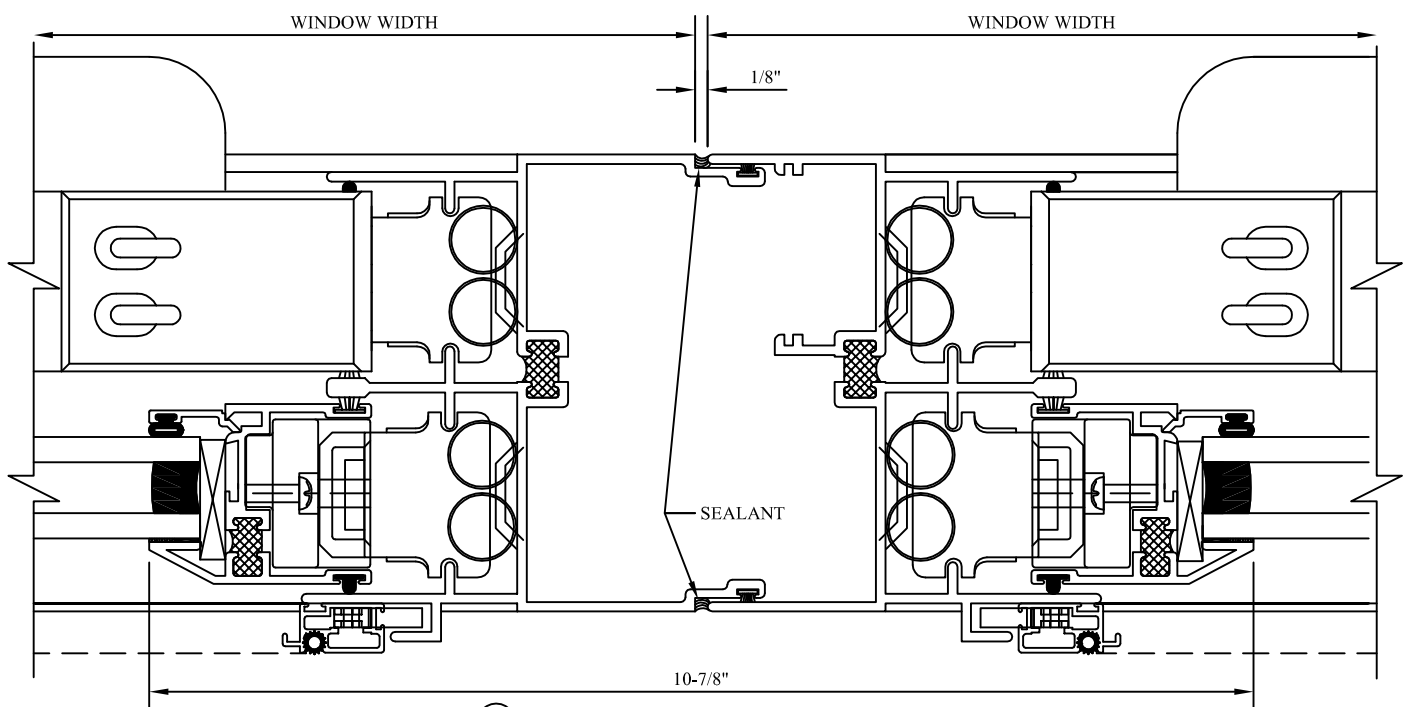

⑲ VERTICAL EXPANSION MULLION