

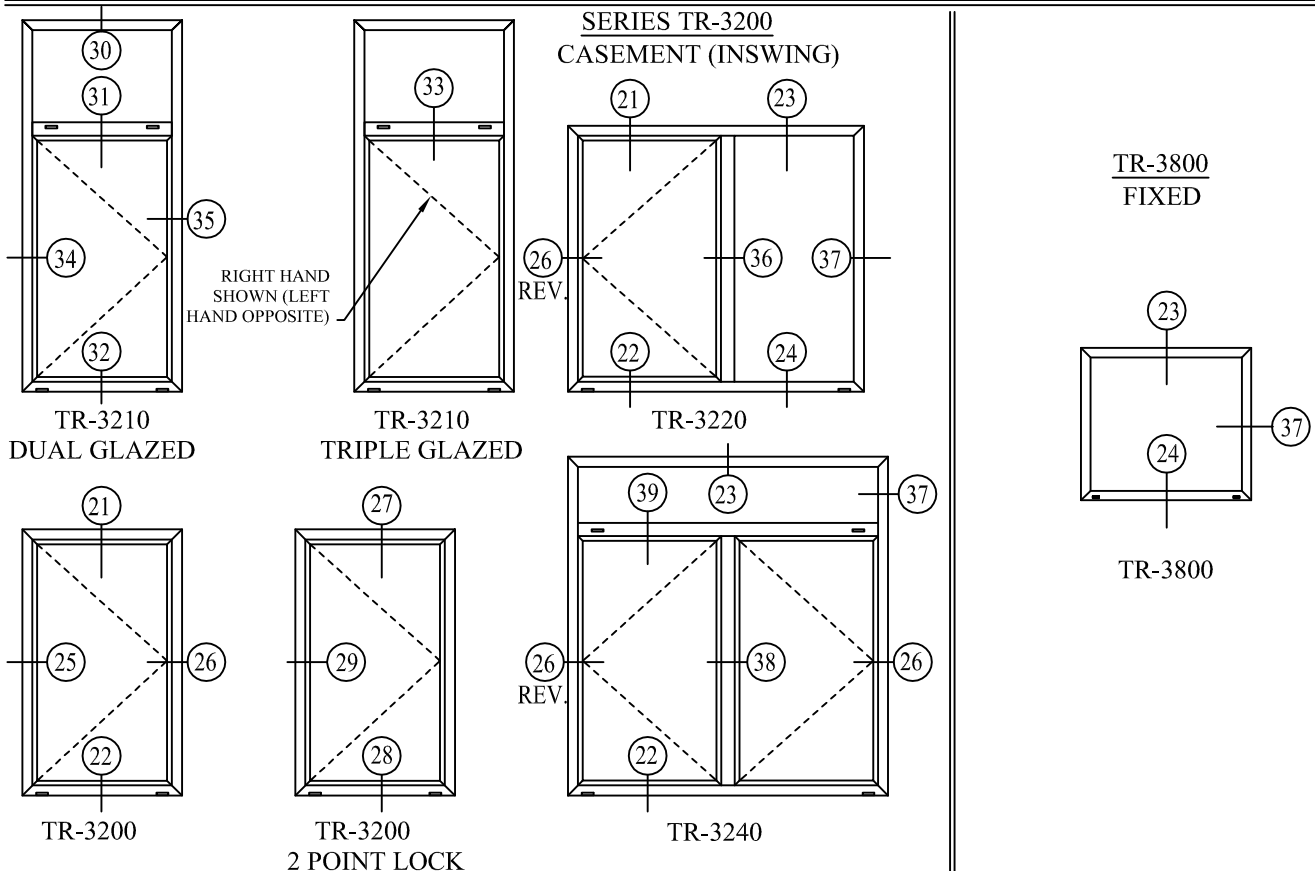


**Elevations**

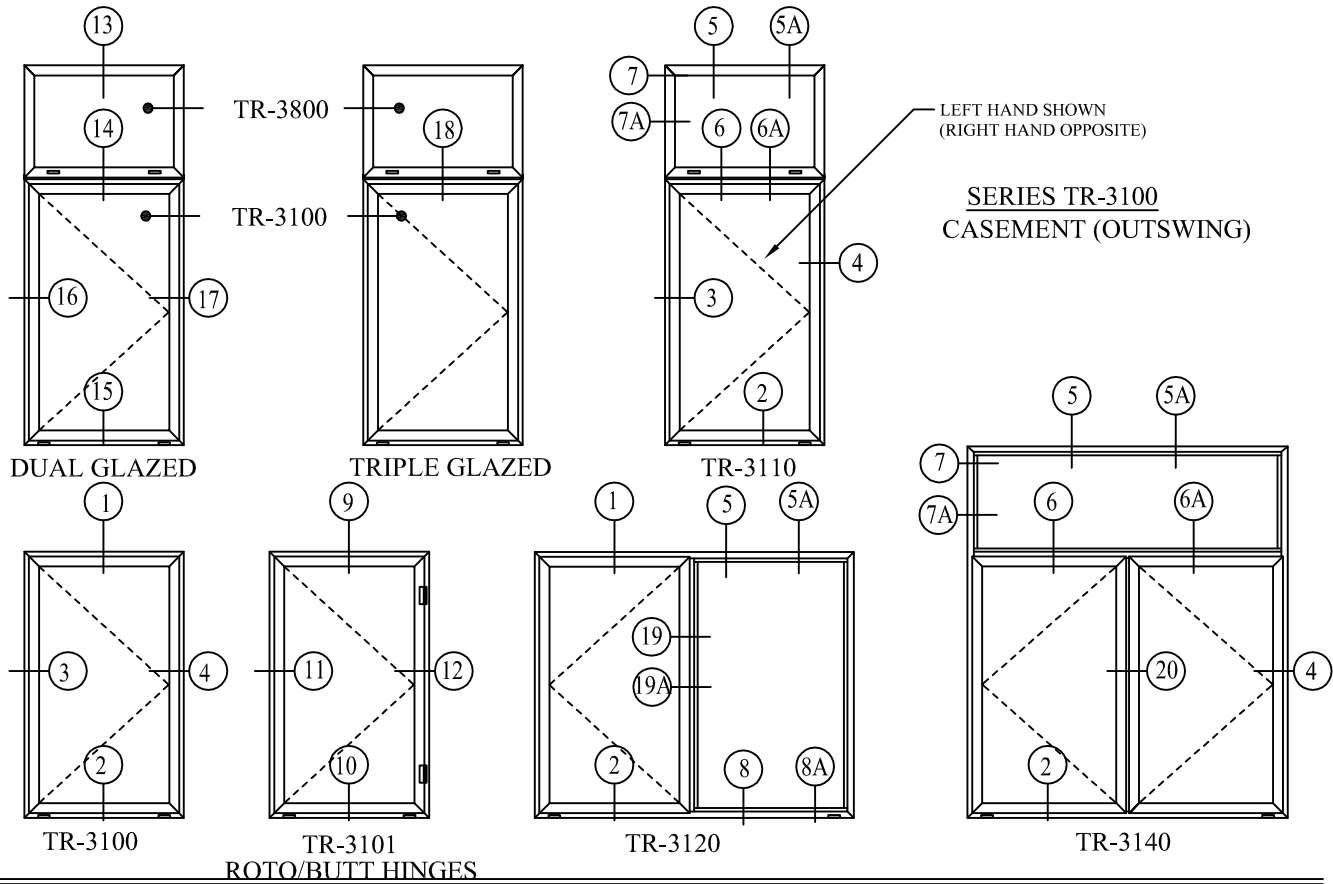


Half Scale Sections

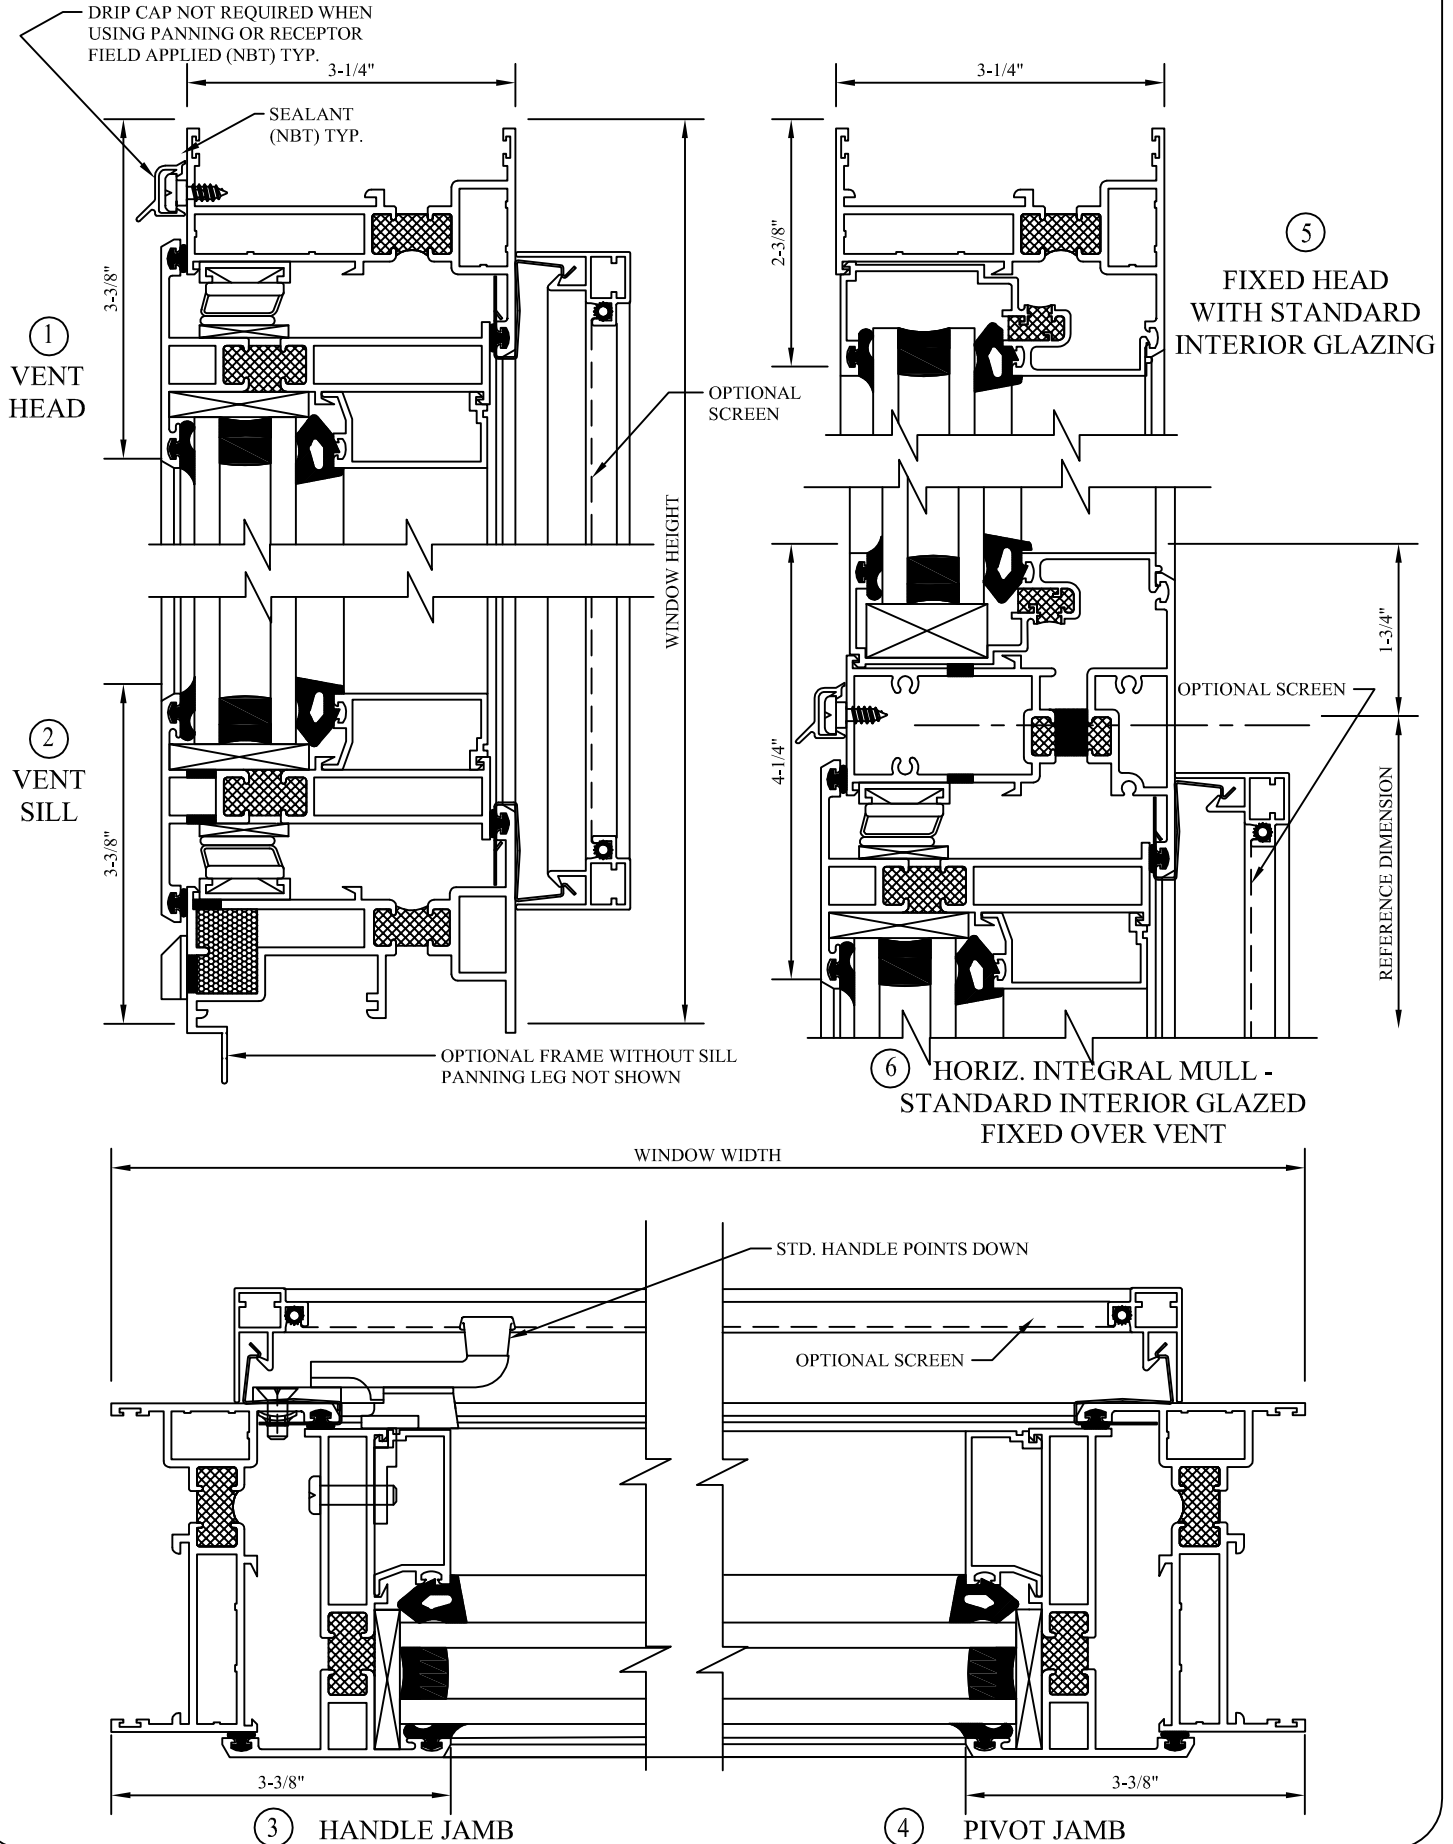


**Half Scale Sections**


⑤A  
FIXED HEAD  
WITH OPTIONAL  
EXTERIOR GLAZING

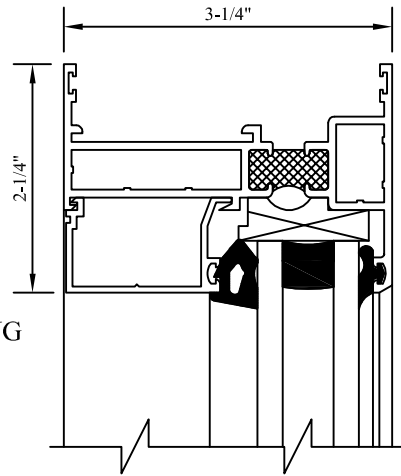


⑦  
FIXED JAMB  
WITH STANDARD  
INTERIOR GLAZING

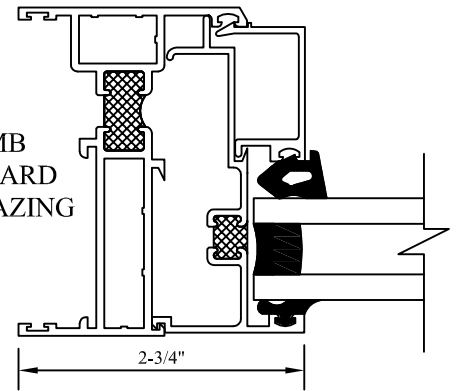


⑥A  
HORIZ. INTEGRAL  
MULL - OPTIONAL  
EXTERIOR GLAZED  
FIXED OVER VENT

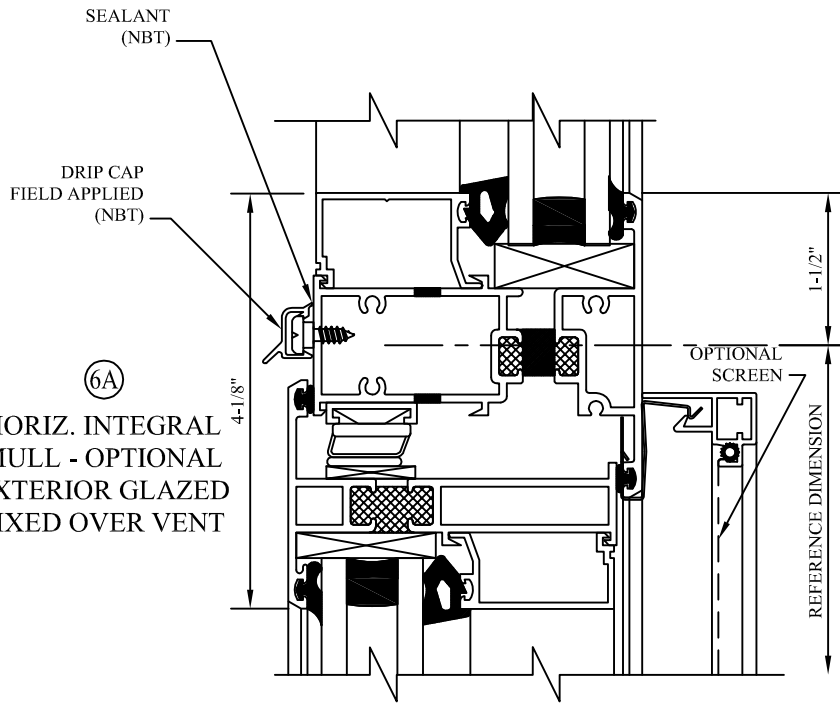


⑦A  
FIXED JAMB  
WITH OPTIONAL  
EXTERIOR GLAZING

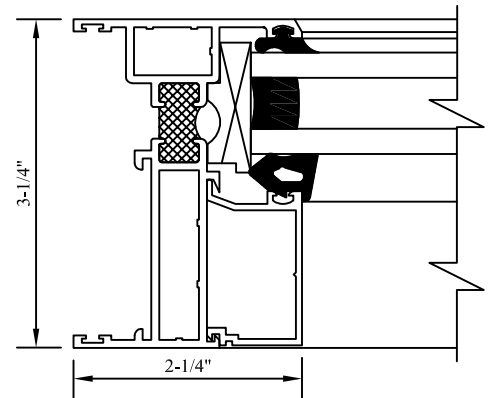




⑧  
FIXED SILL  
WITH STANDARD  
INTERIOR  
GLAZING

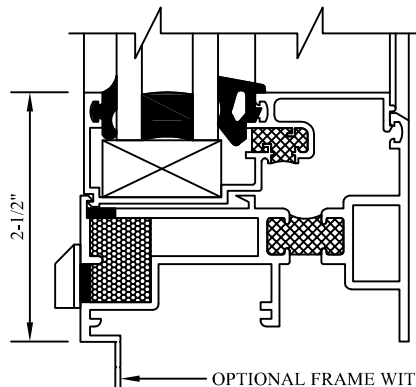


⑧A  
FIXED SILL  
WITH OPTIONAL  
EXTERIOR  
GLAZING

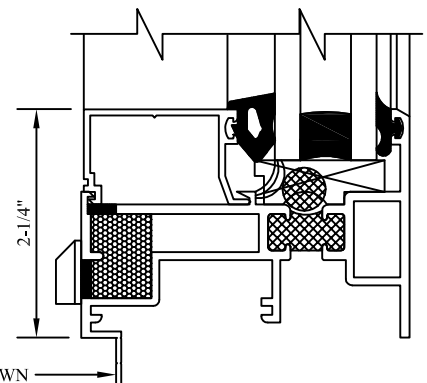


OPTIONAL FRAME WITHOUT SILL PANNING LEG NOT SHOWN

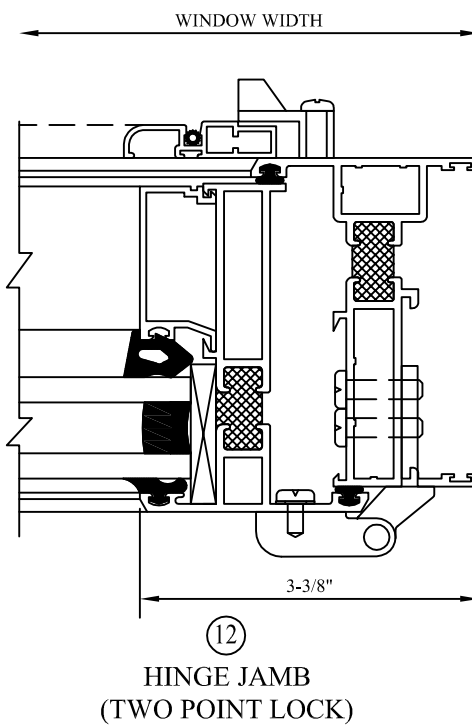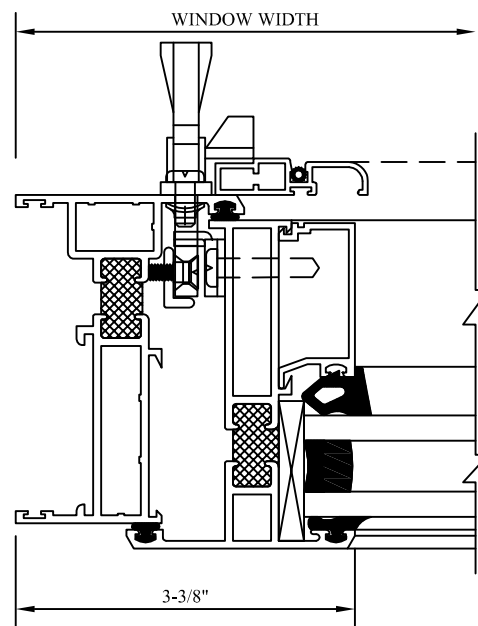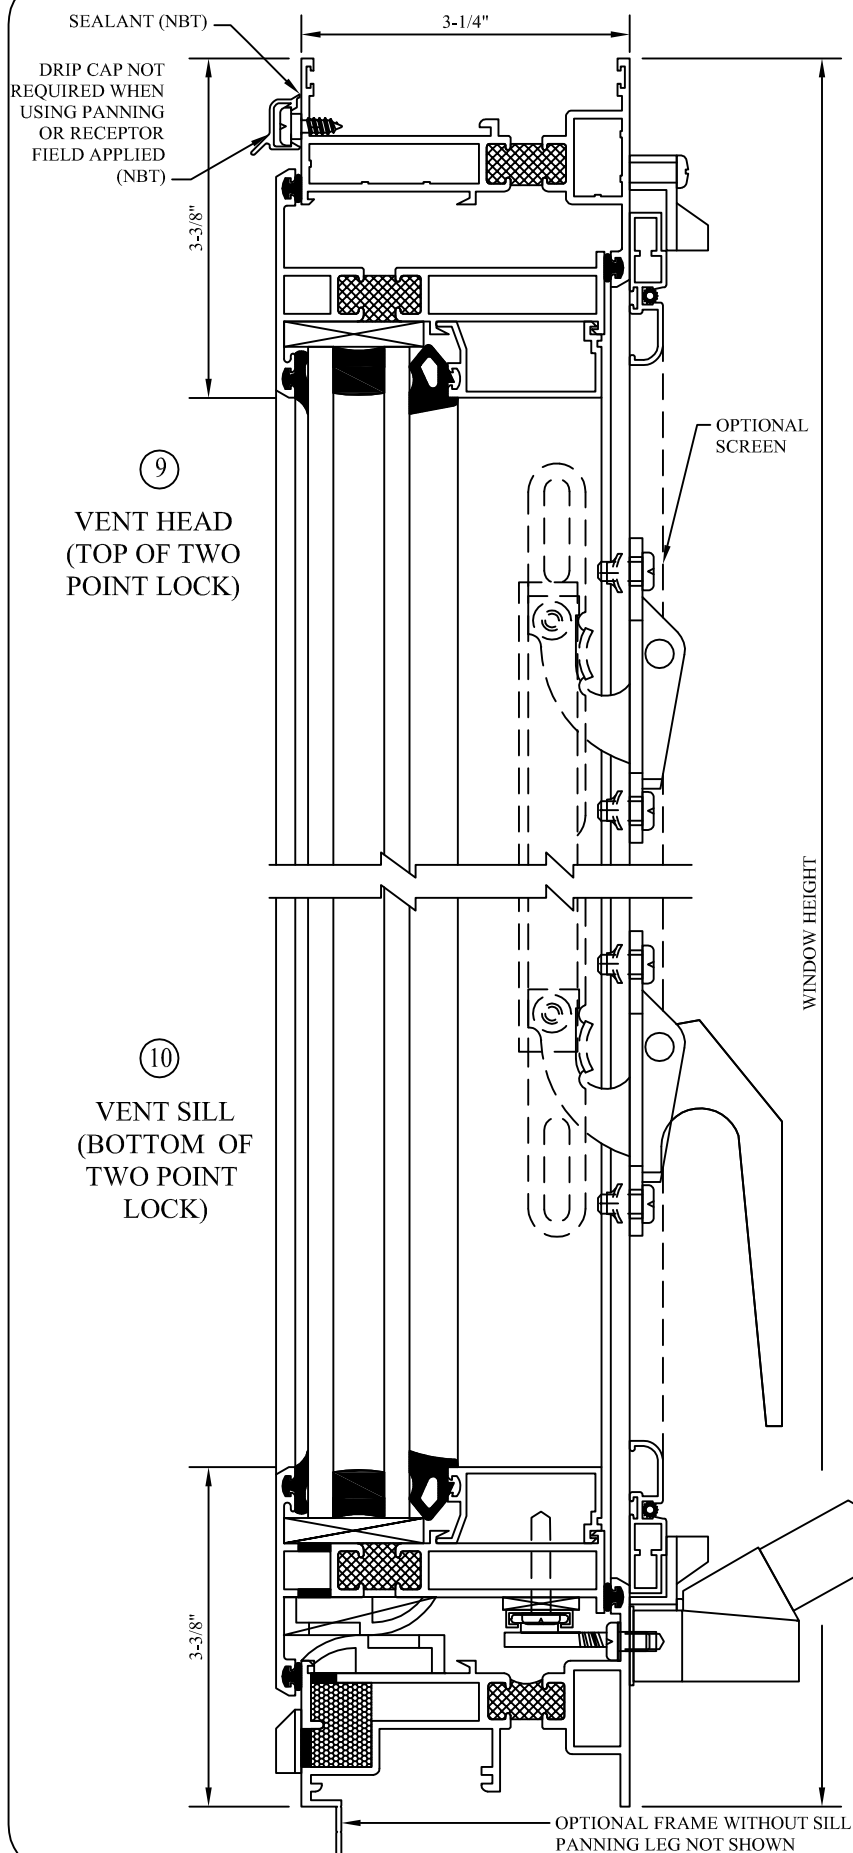


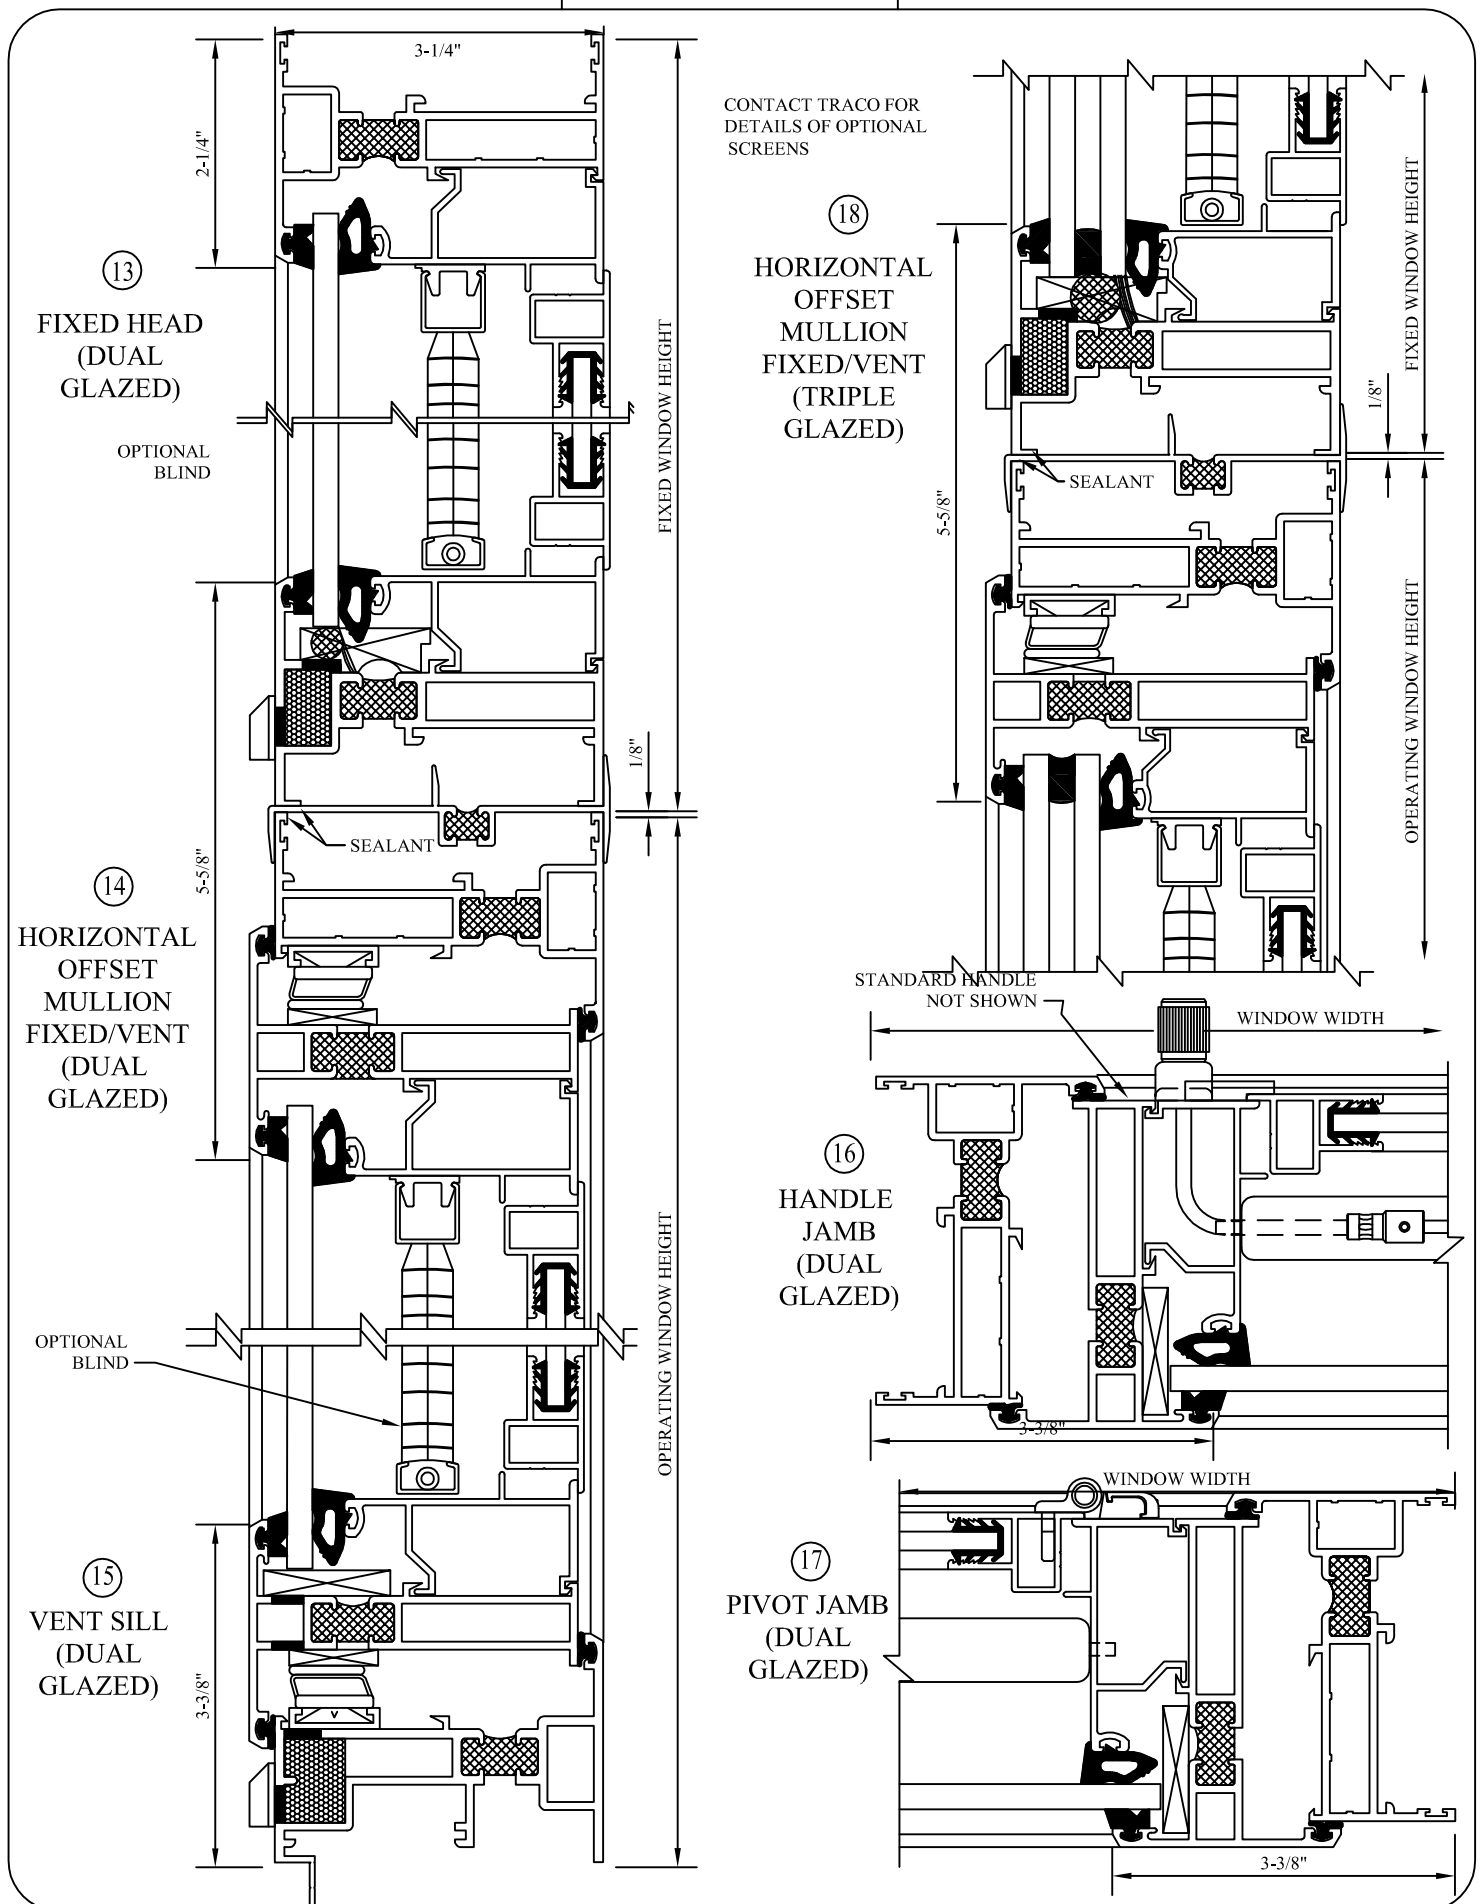


Half Scale Sections

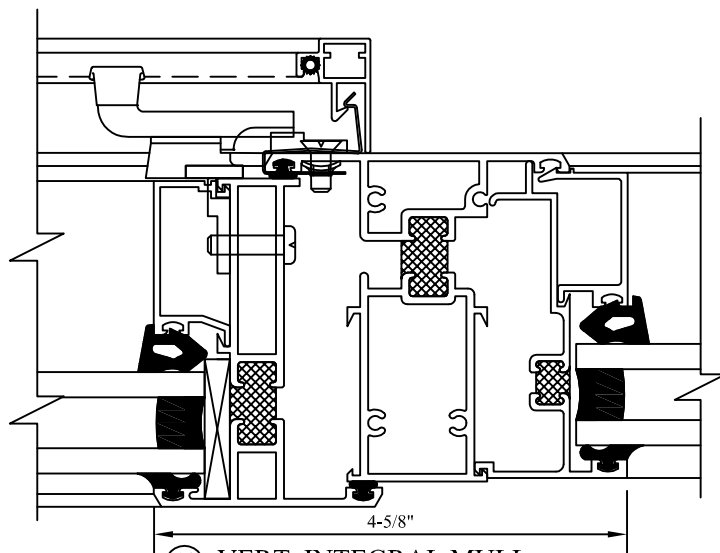

19 VERT. INTEGRAL MULL.  
VENT/FIXED WITH  
STD. INTERIOR GLAZING

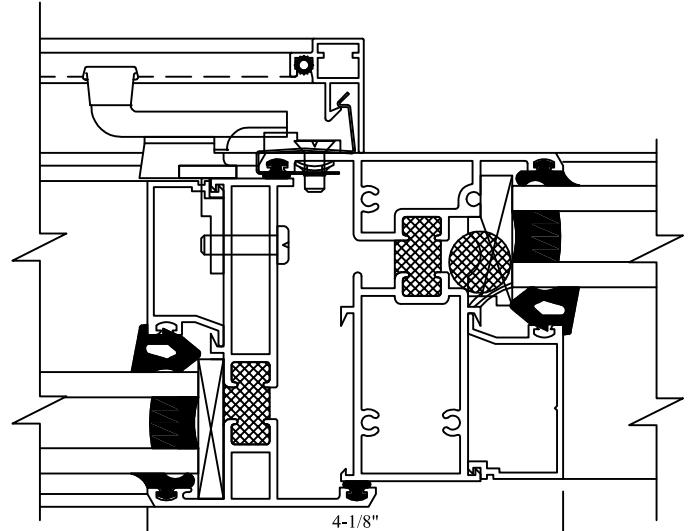


19A VERT. INTEGRAL MULL.  
VENT/FIXED WITH  
OPTIONAL EXTERIOR GLAZING

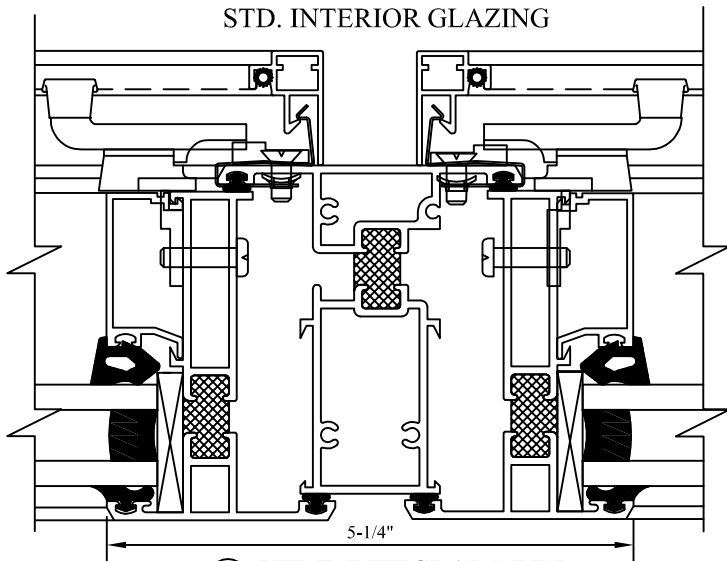


20 VERT. INTEGRAL MULL.  
VENT/VENT

SEALANT (NBT)  
DRIP CAP  
FIELD  
APPLIED  
(NBT)

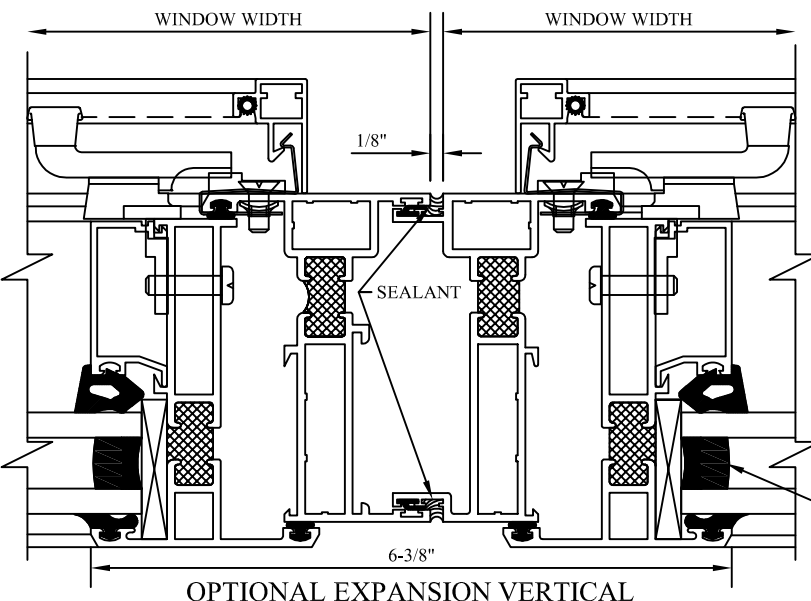


OPTIONAL EXPANSION VERTICAL




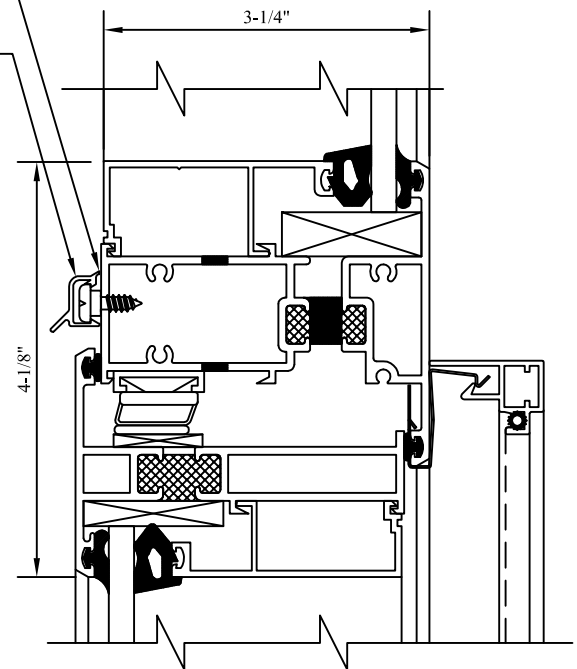


OPTIONAL SINGLE GLAZING


OPTIONAL  
METAL  
SPACER

Half Scale Sections

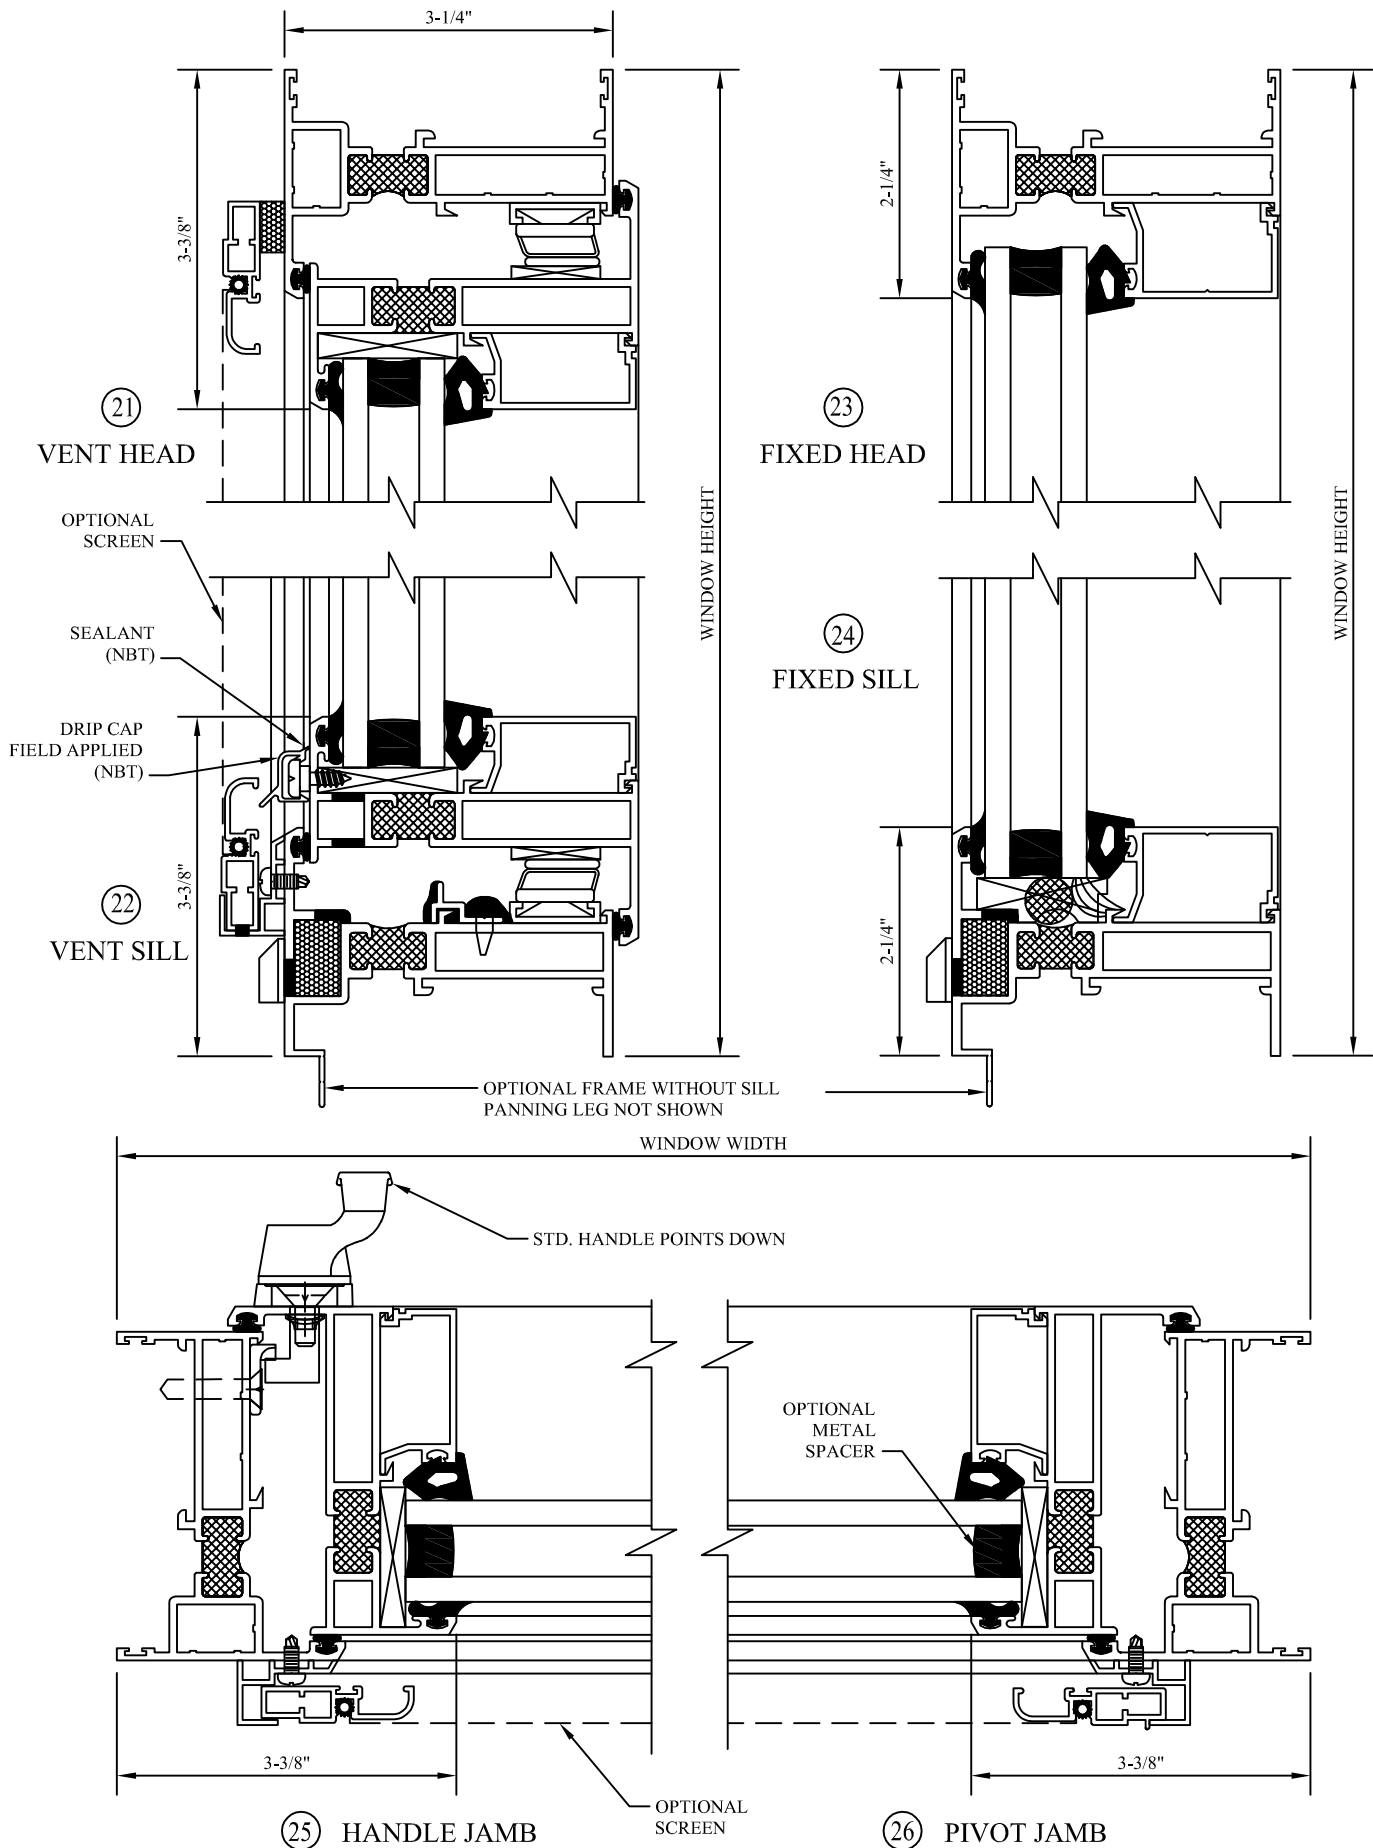

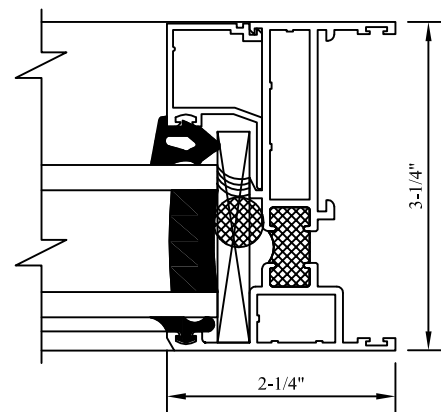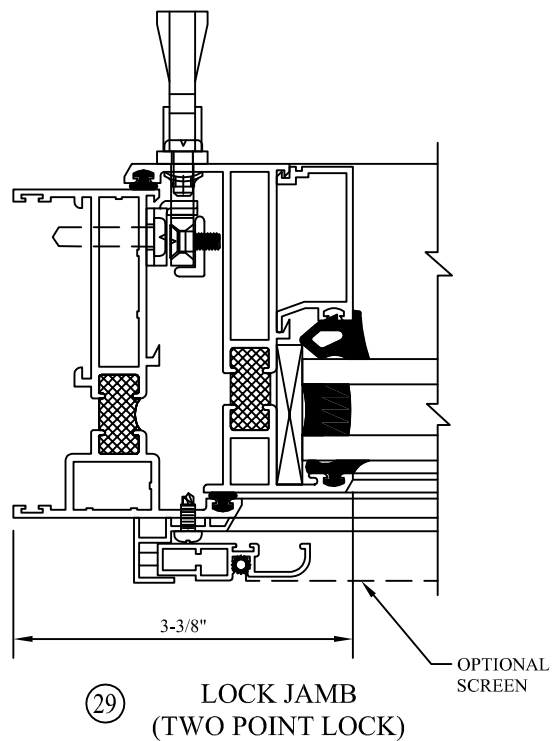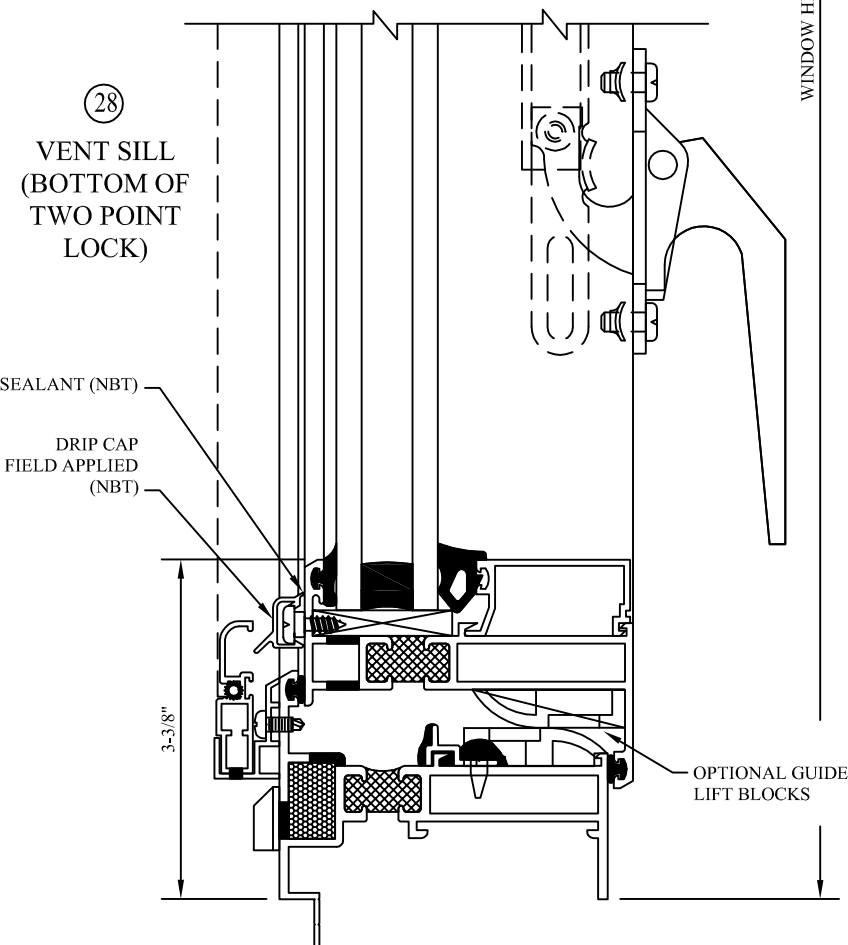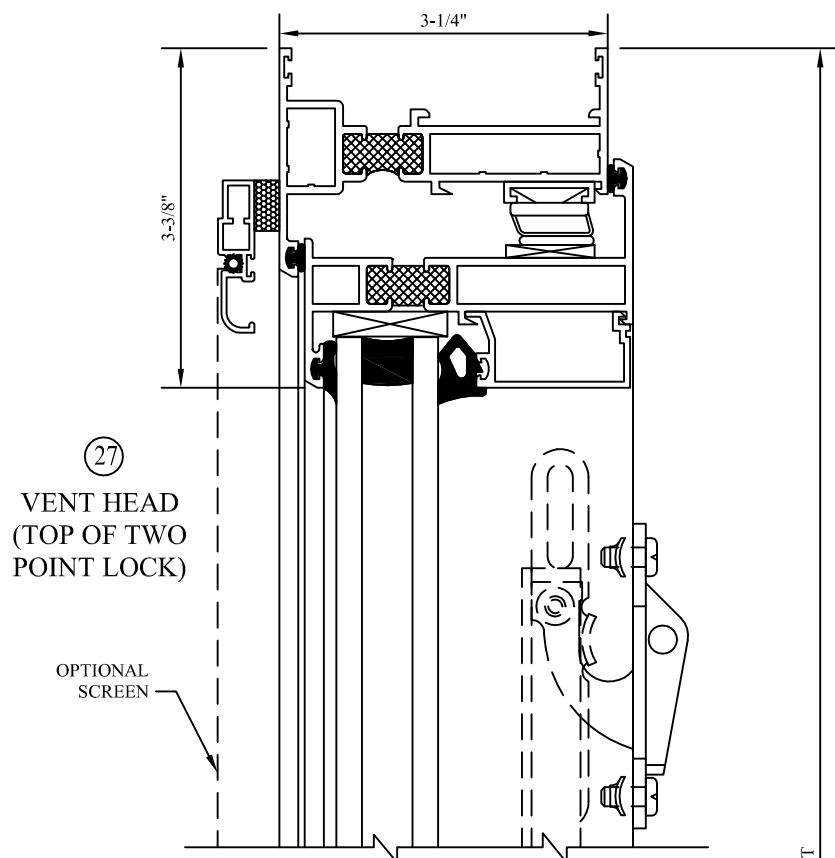


OPTIONAL FIXED JAMB  
FOR 1 1/2" GLASS/PANEL

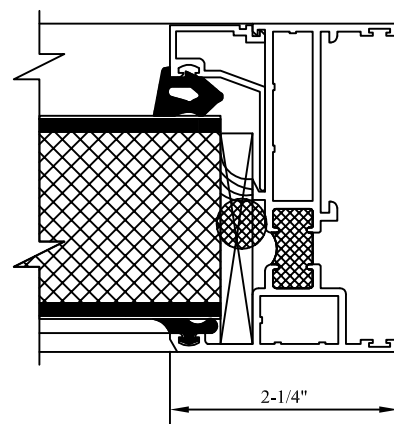


OPTIONAL FIXED JAMB  
FOR 2" GLASS/PANEL



Half Scale Sections

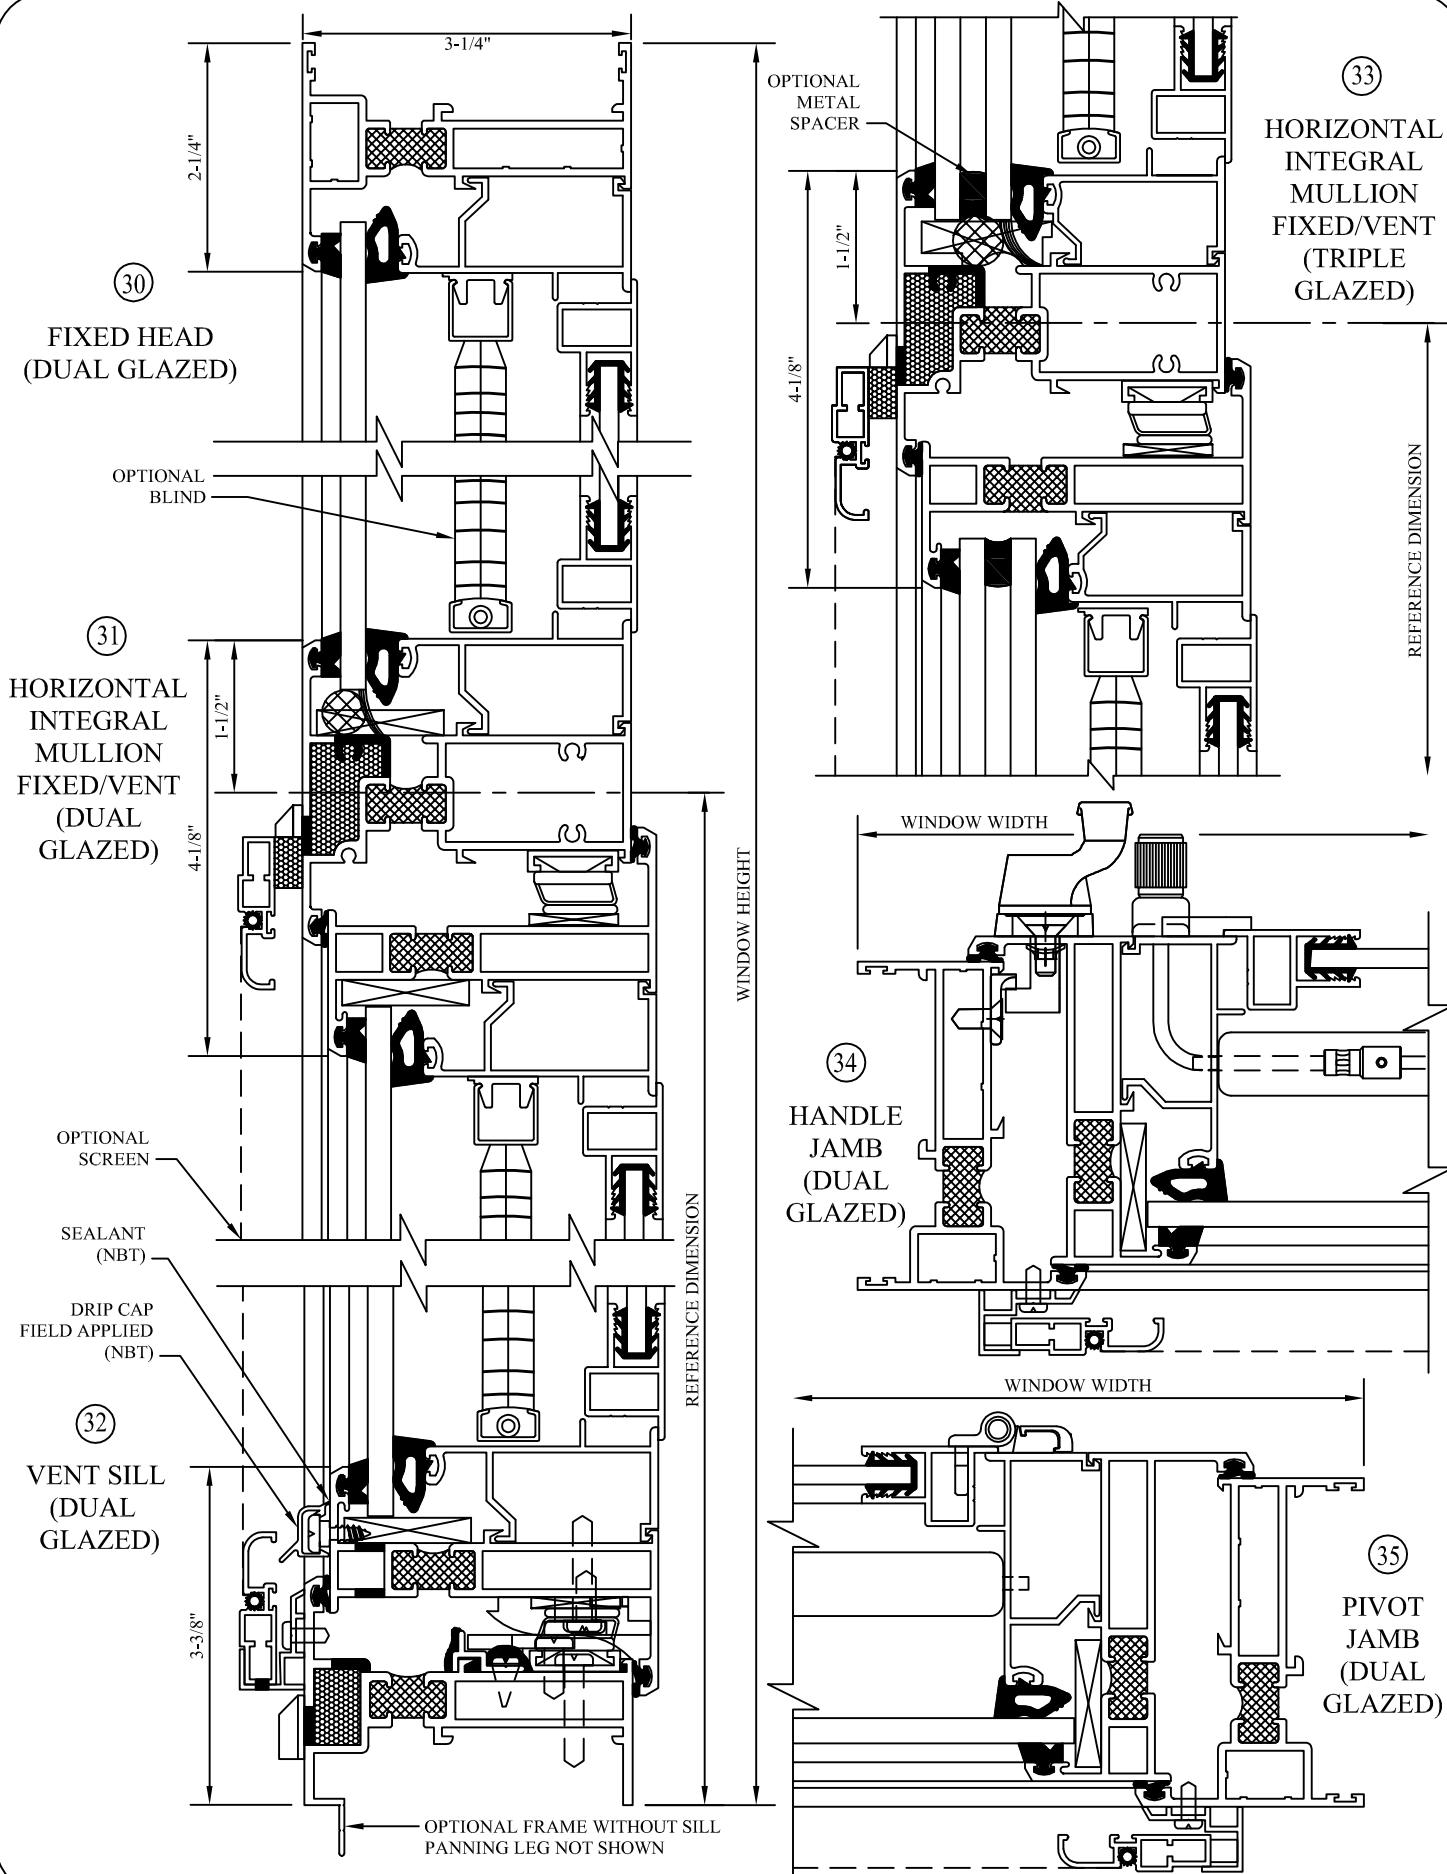


Half Scale Sections

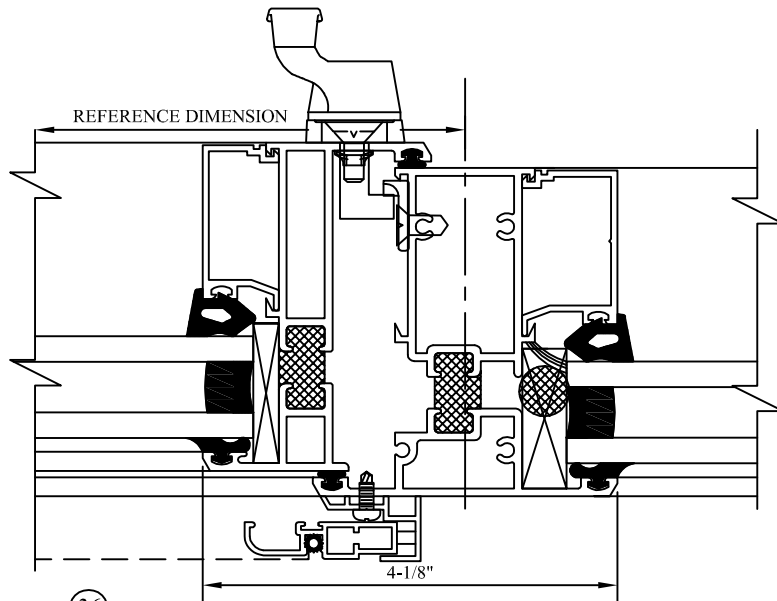


36

VERT. INTEGRAL MULL.  
VENT/FIXED

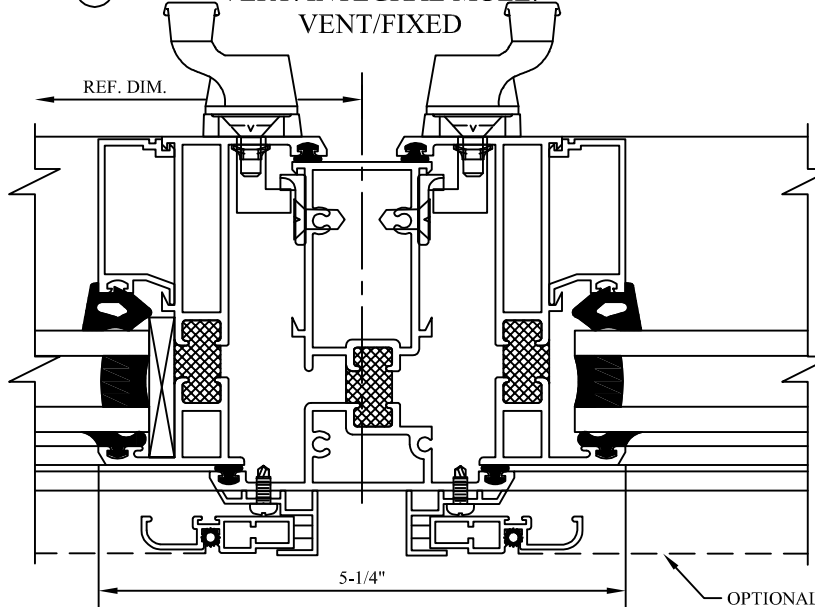


38

VERT. INTEGRAL MULL.  
VENT/VENT

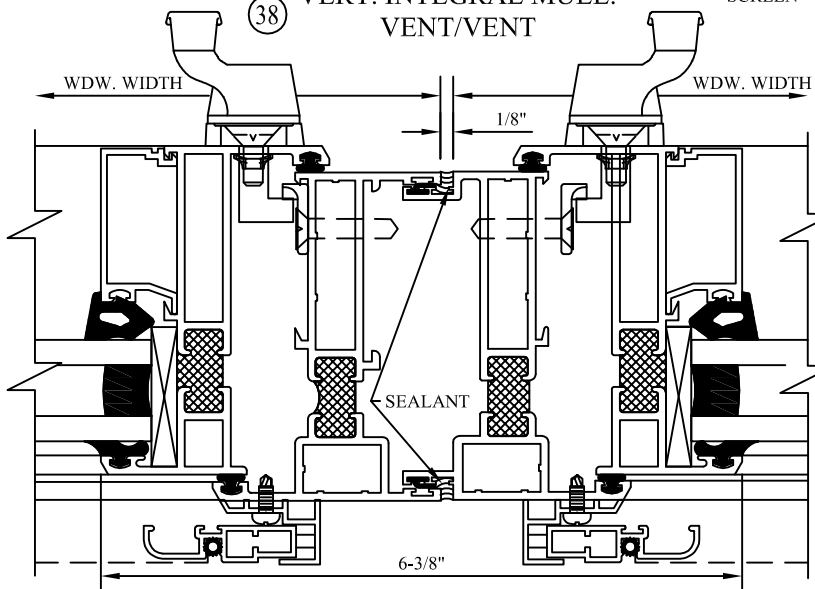


OPTIONAL EXPANSION VERTICAL

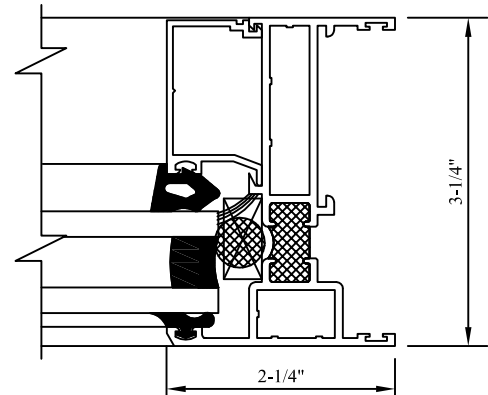


37

FIXED JAMB

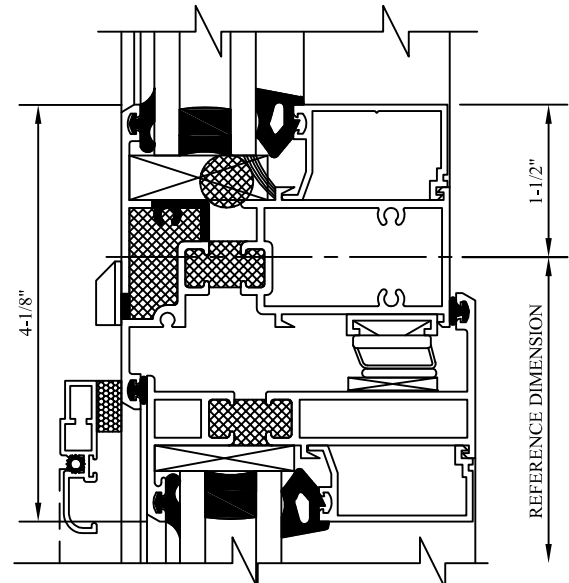

39

HORIZ. INTEGRAL MULL.  
FIXED/VENT

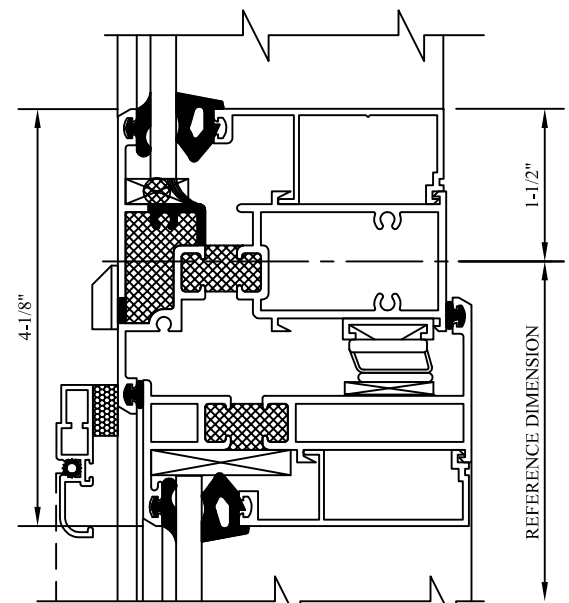

OPTIONAL SINGLE GLAZING