




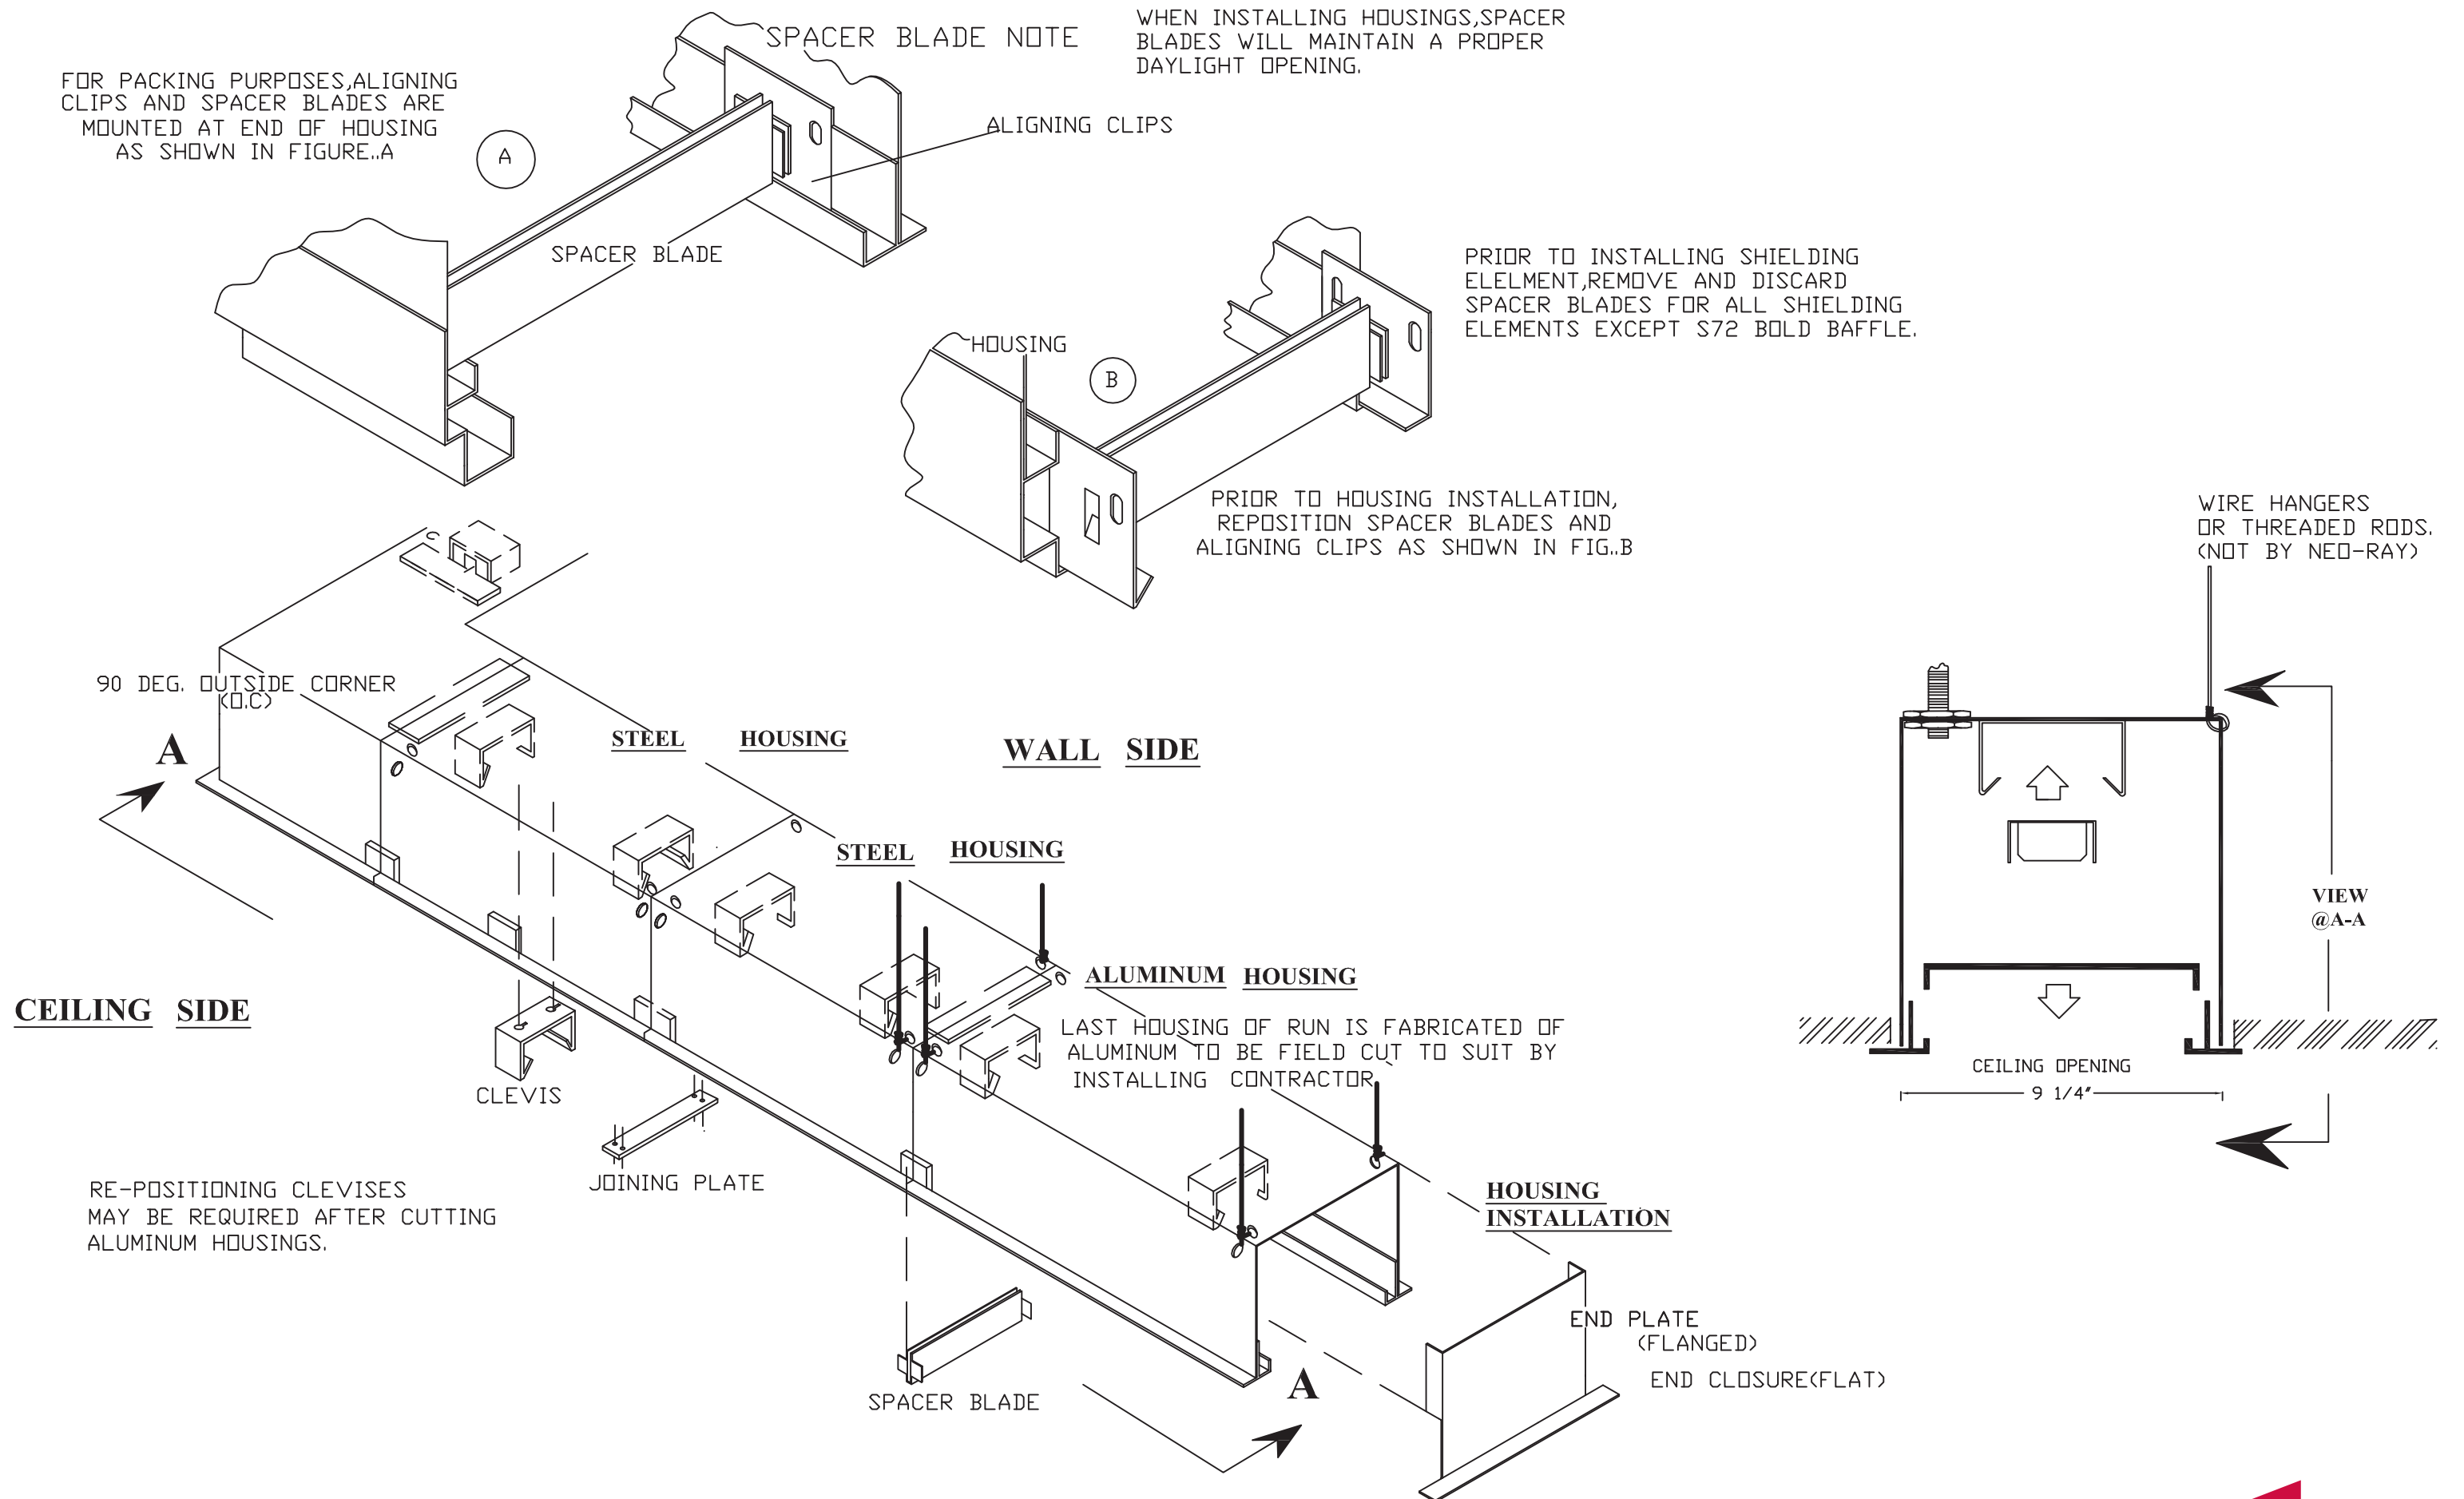

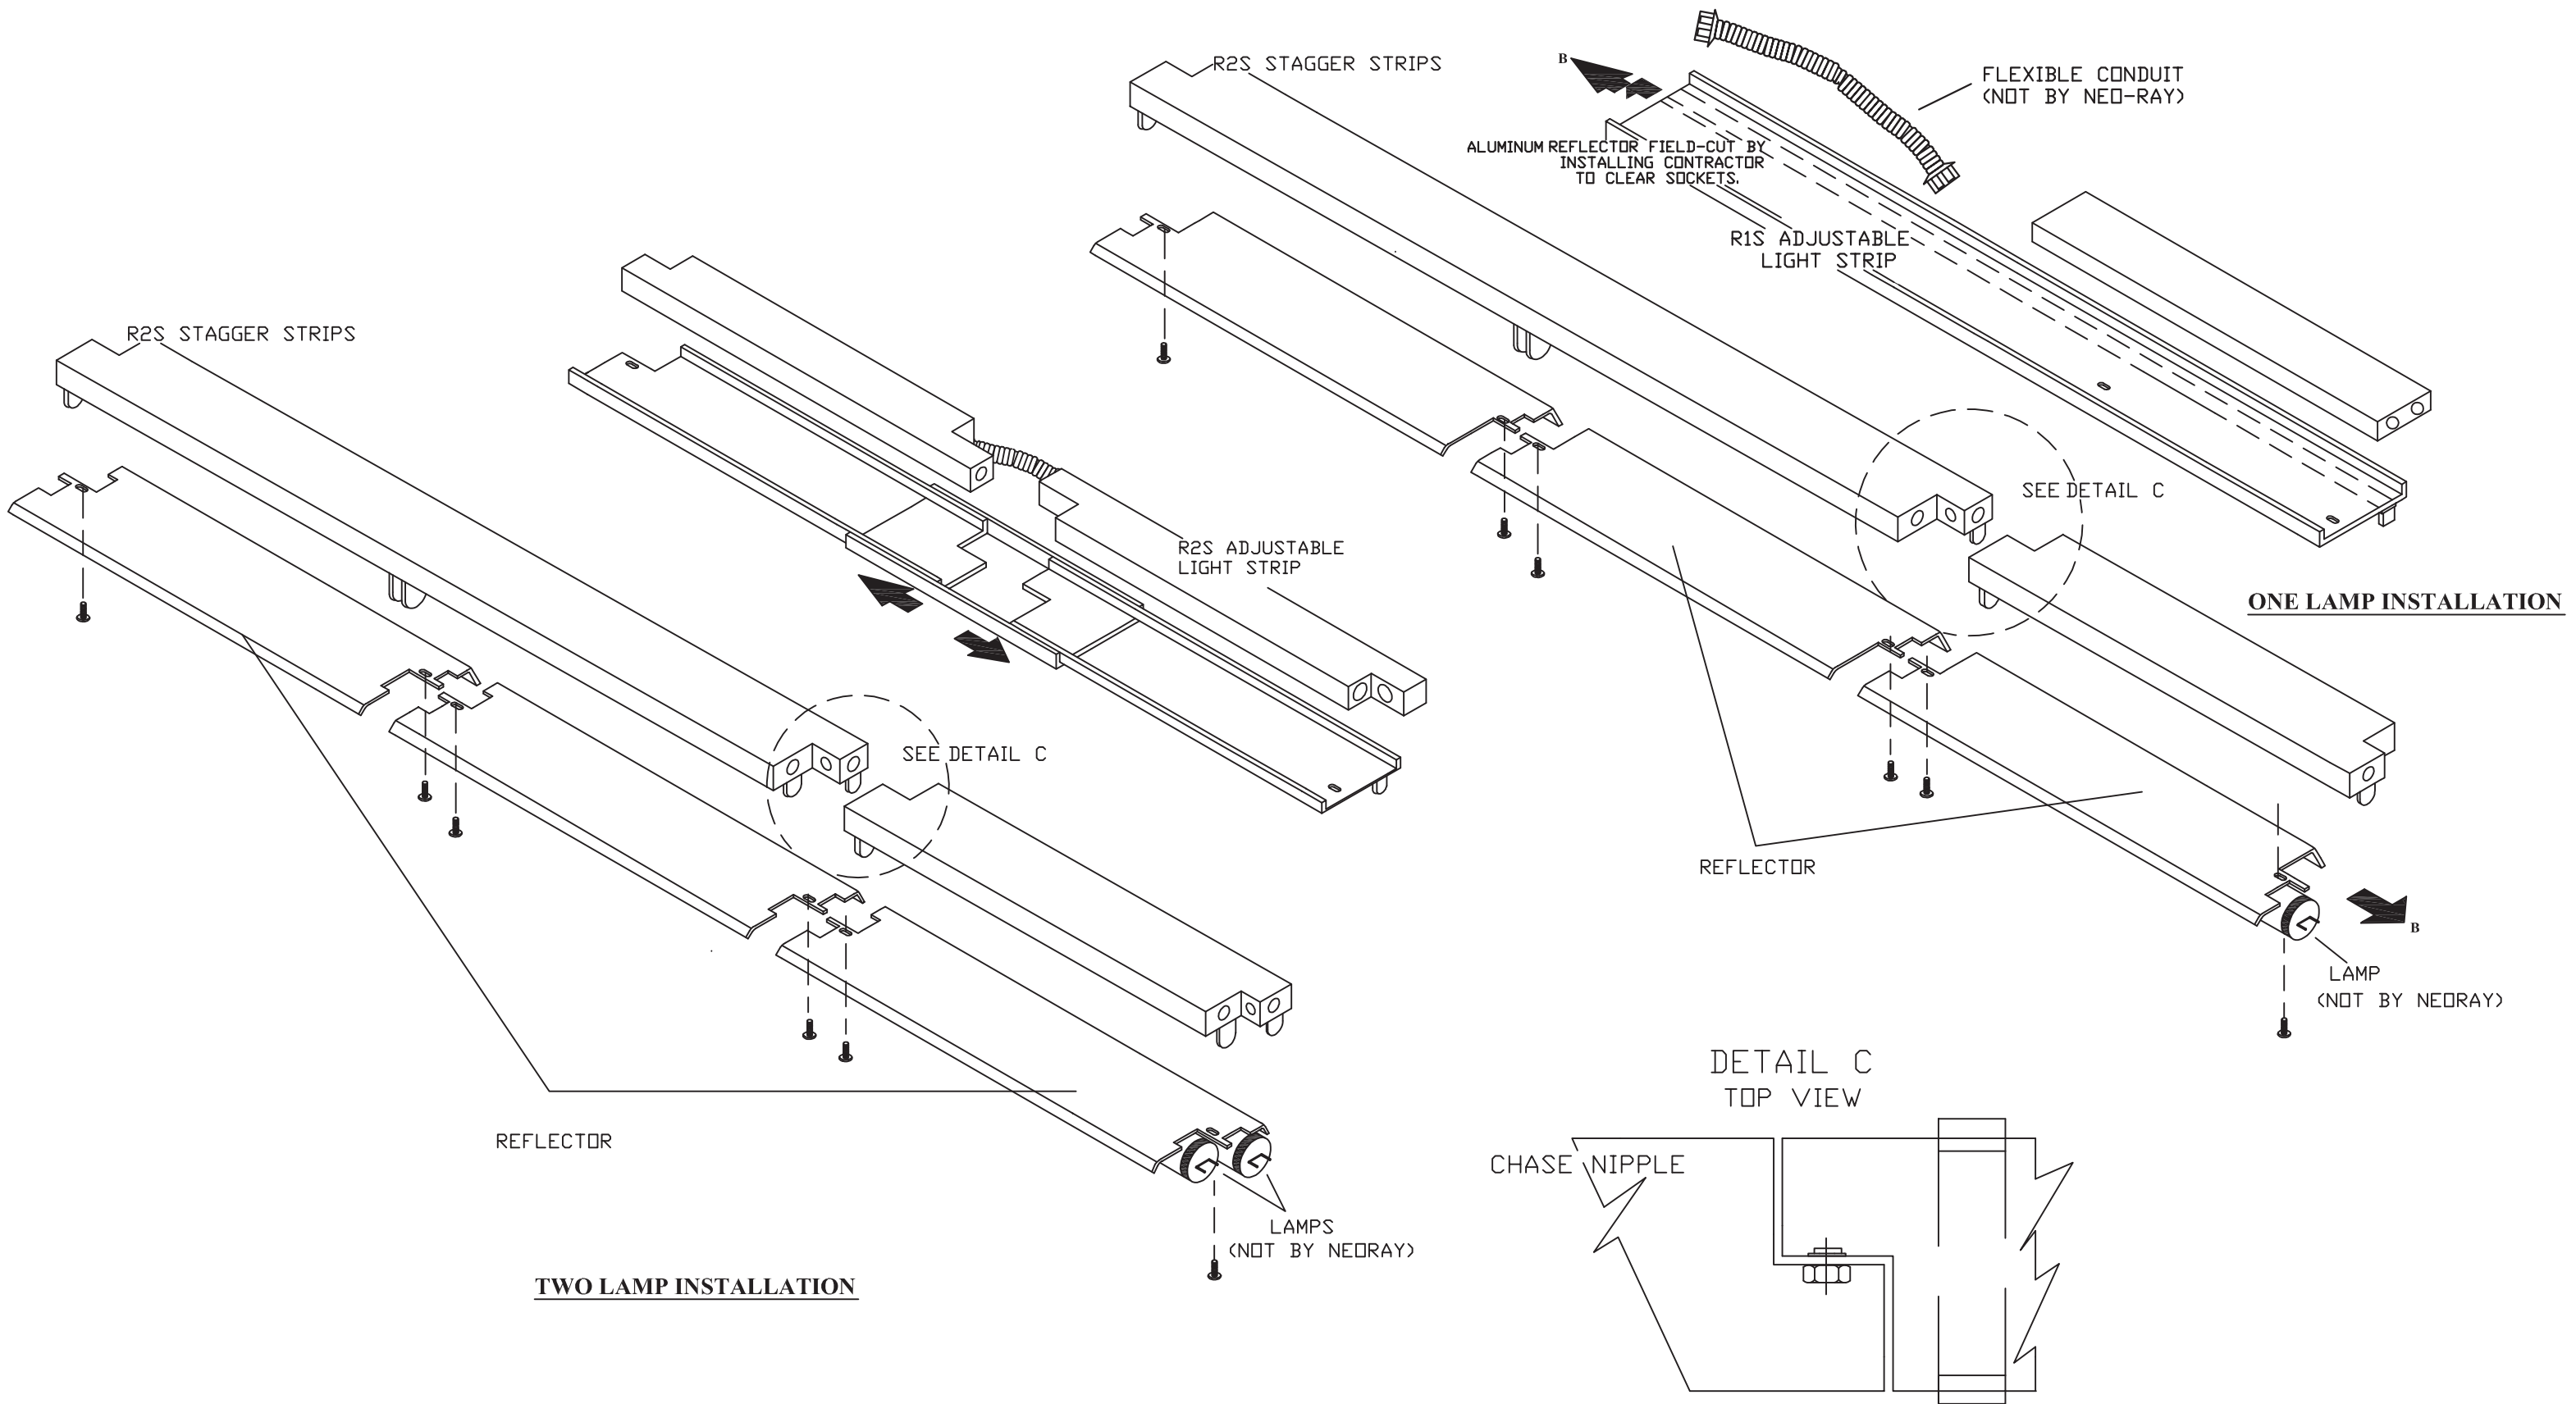

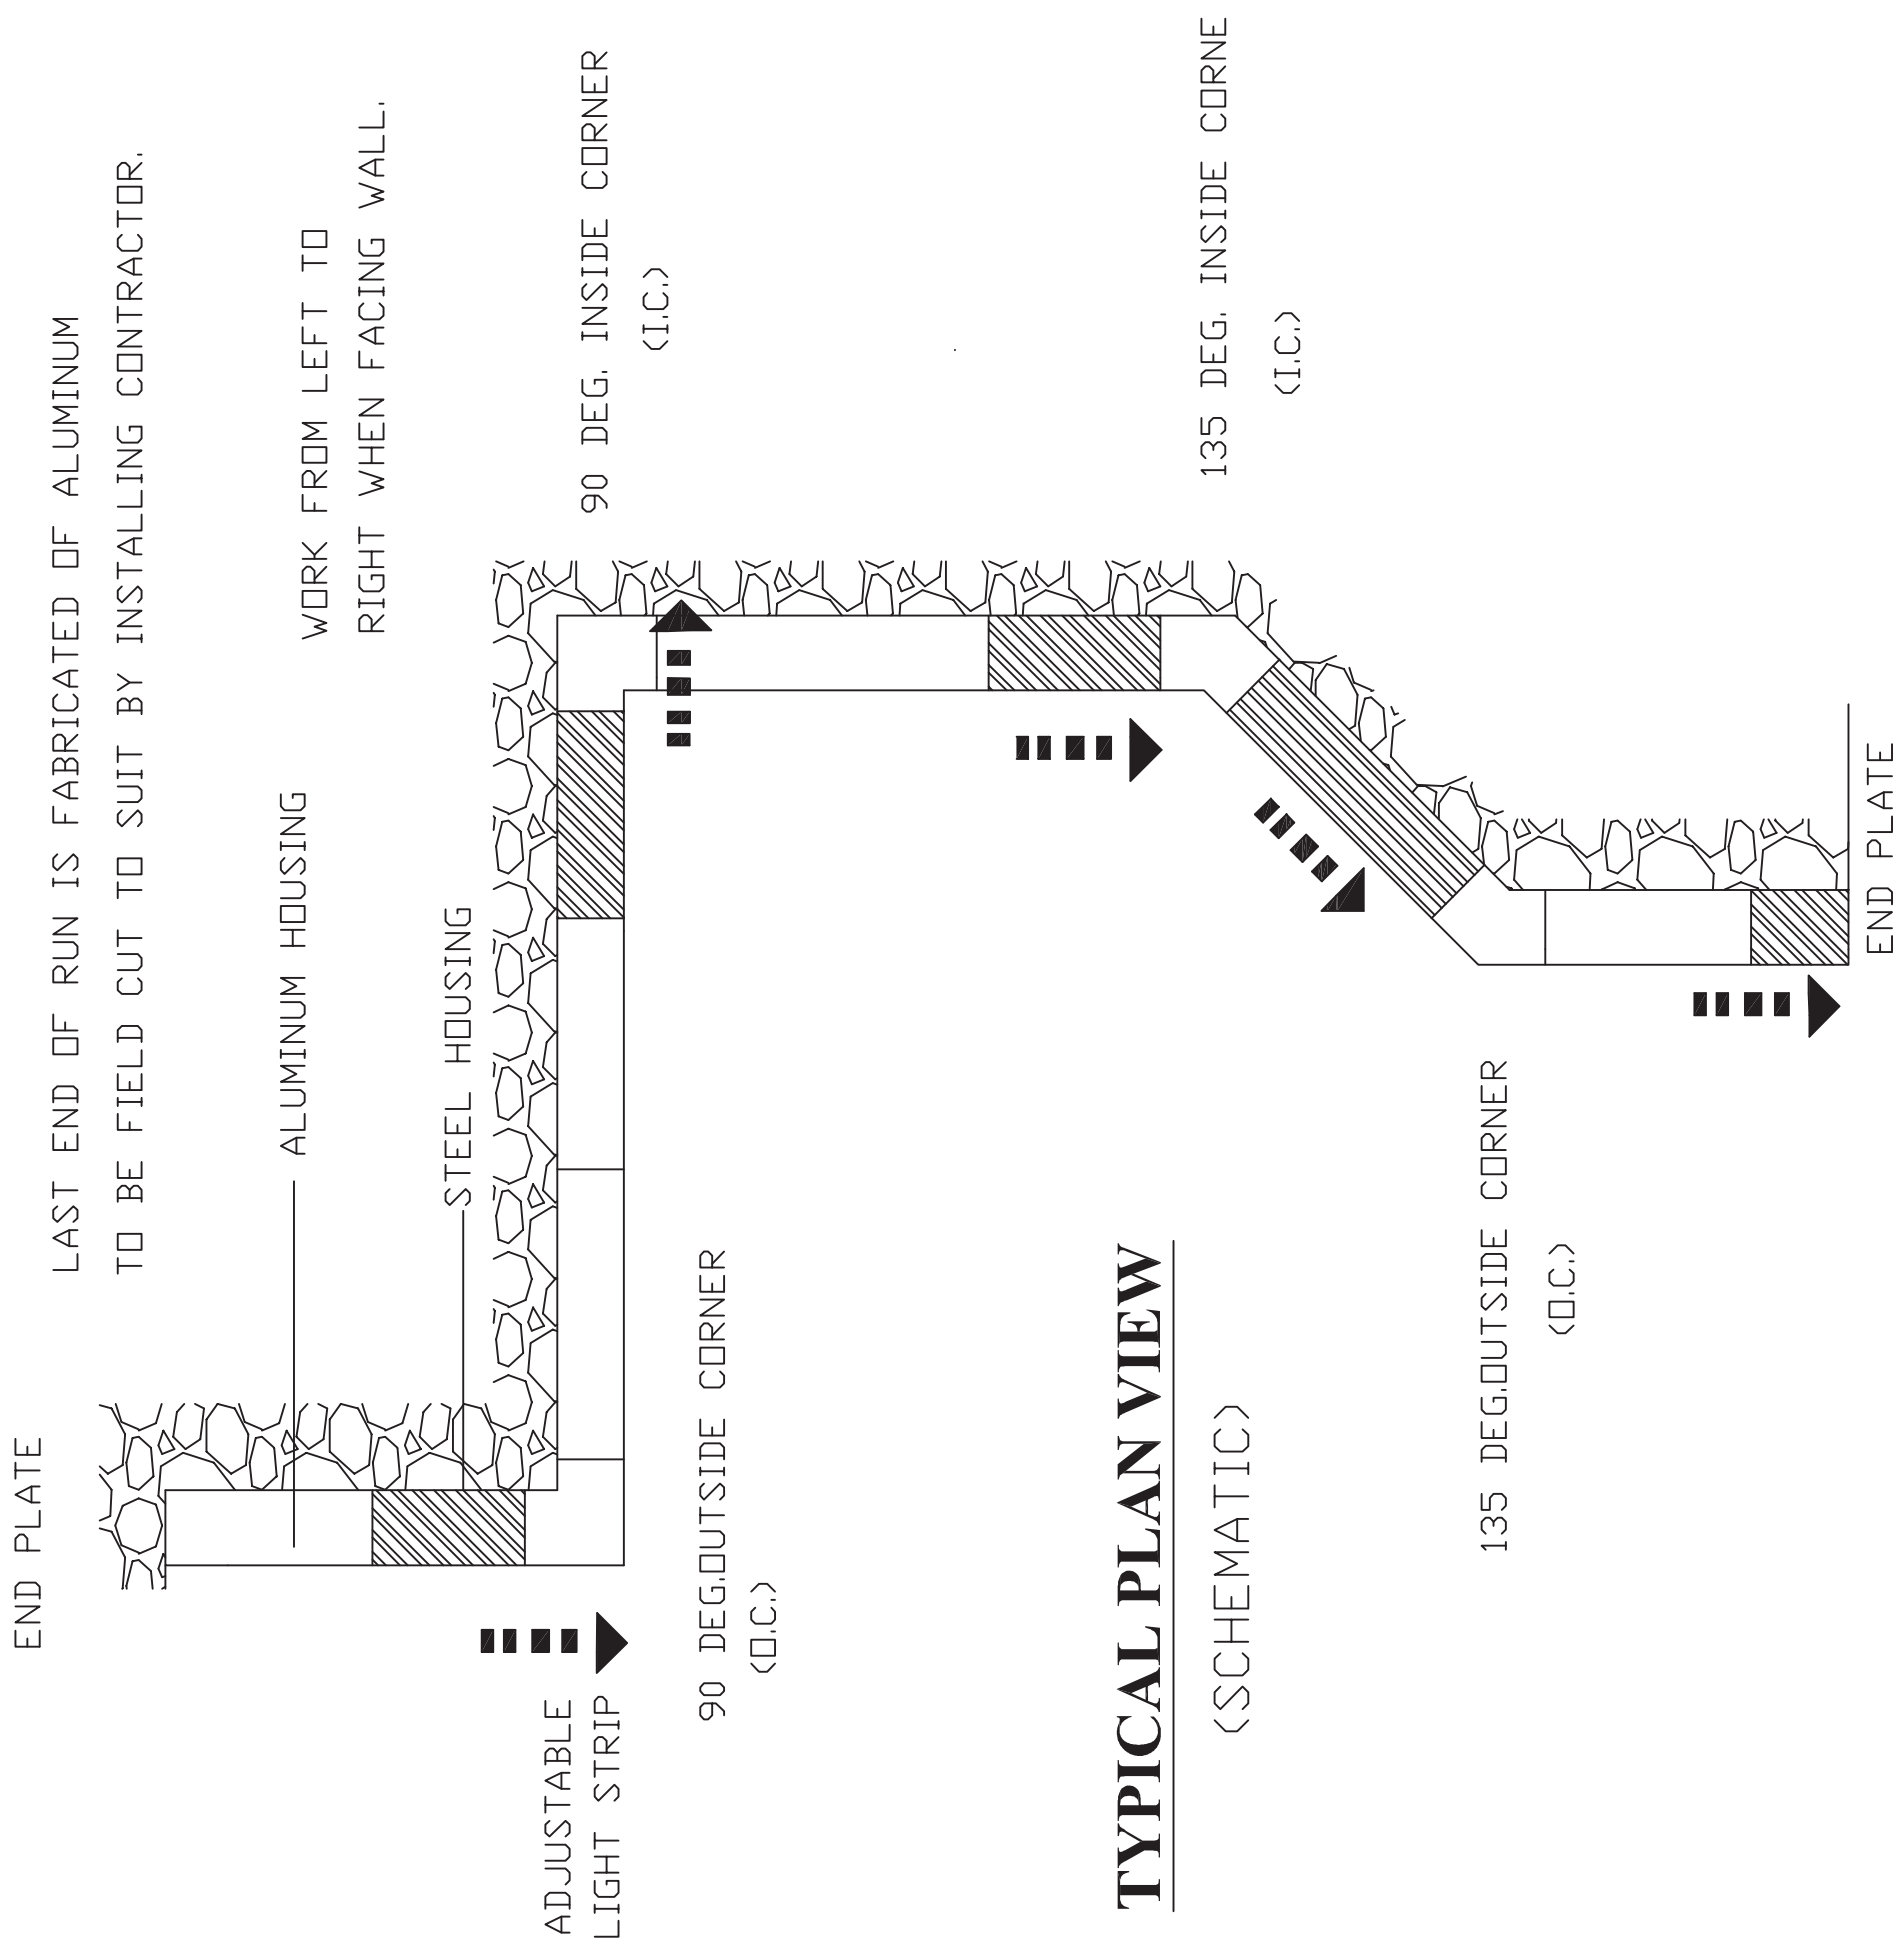

TYPICAL PLAN VIEW

<SCHEMATIC>