


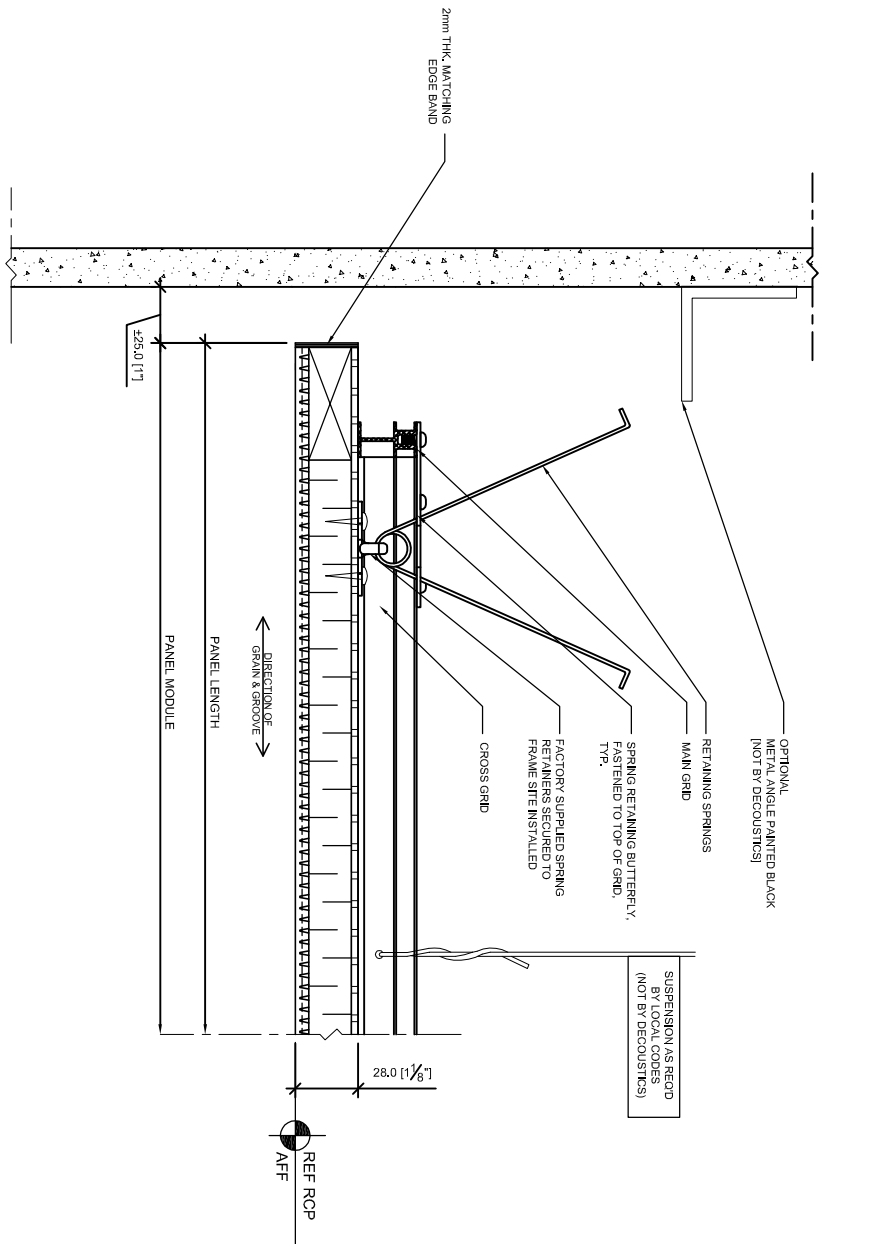
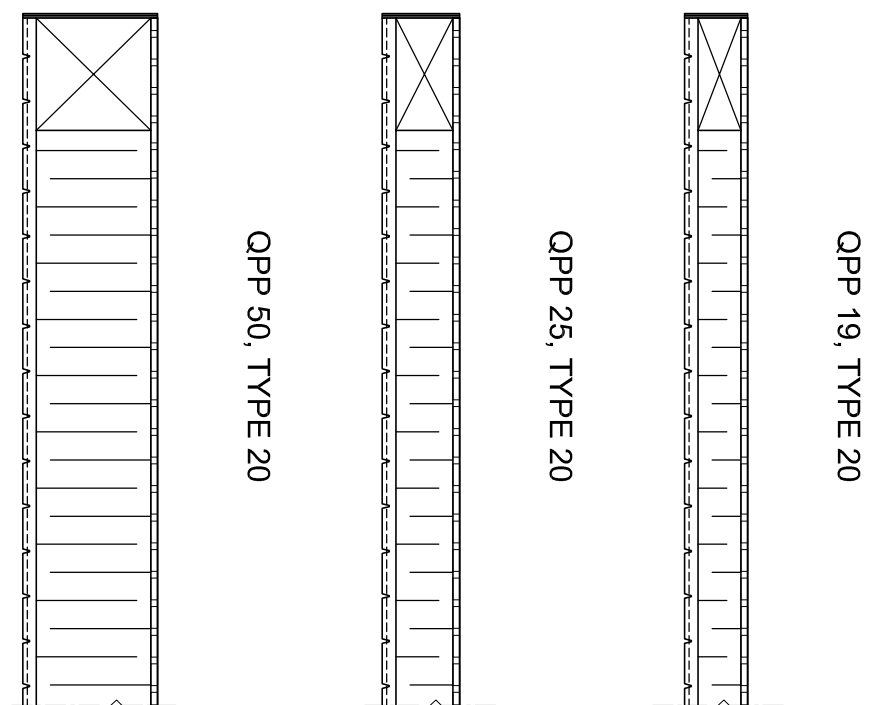
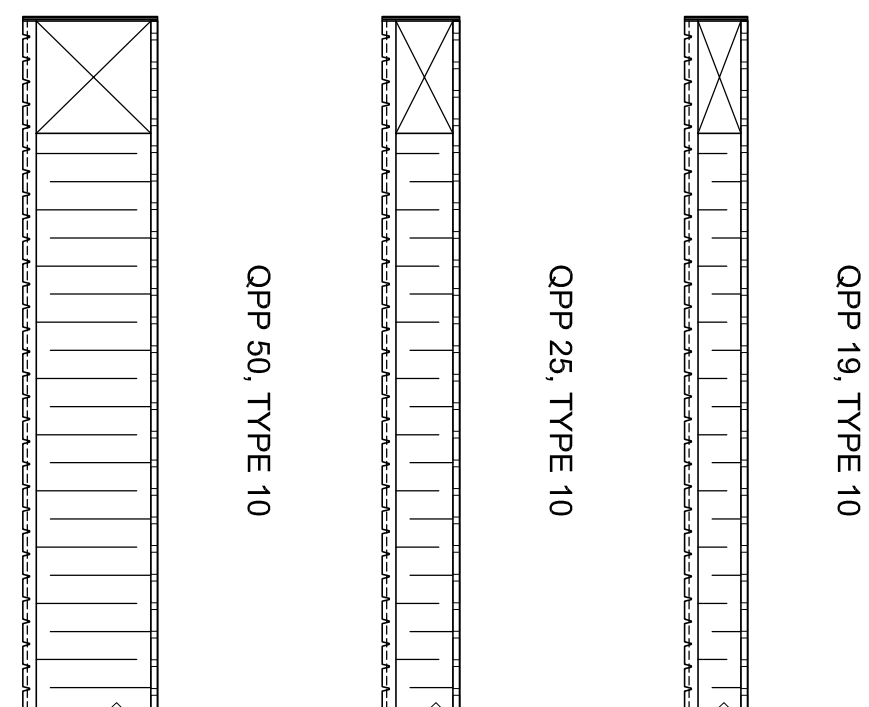


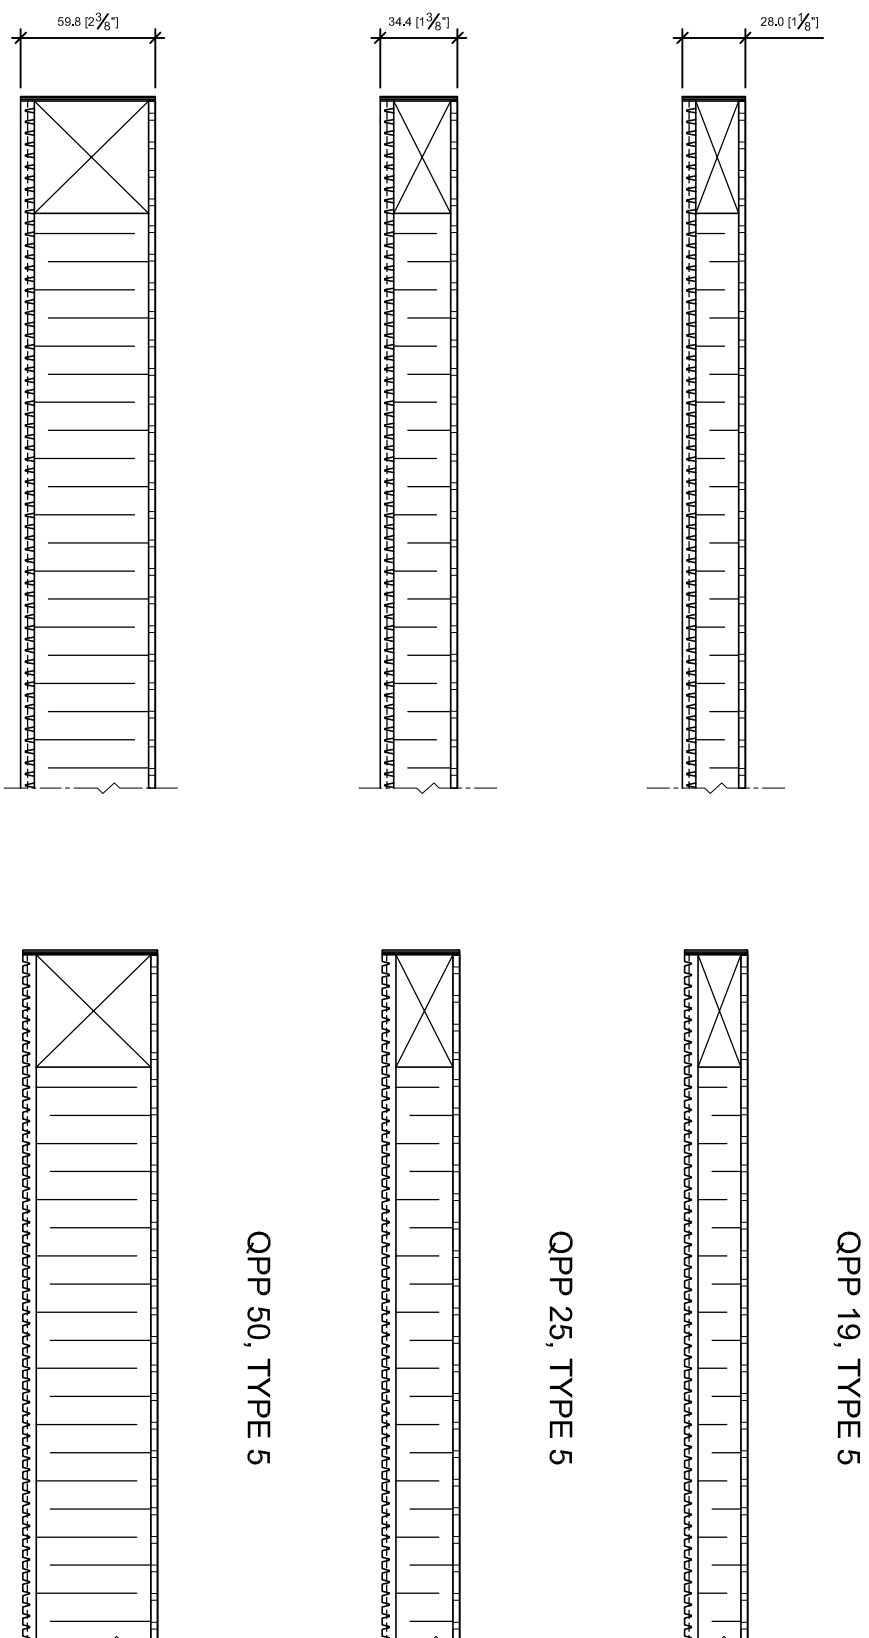


DETAIL @ PERIMETER PARALLEL TO GROOVES!
SCALE 1/2
REF.

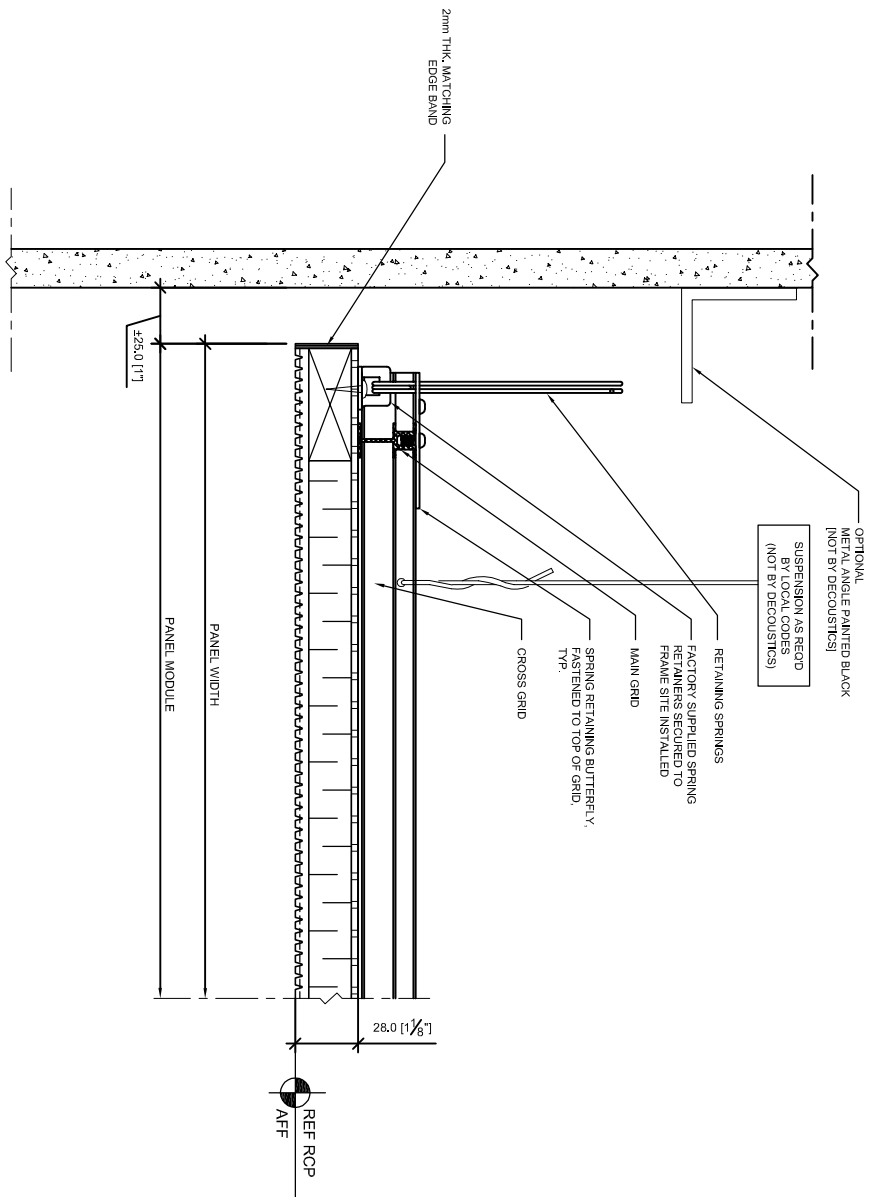


DETAIL @ PERIMETER PERPENDICULAR TO GROOVES!
SCALE 1/2
REF.

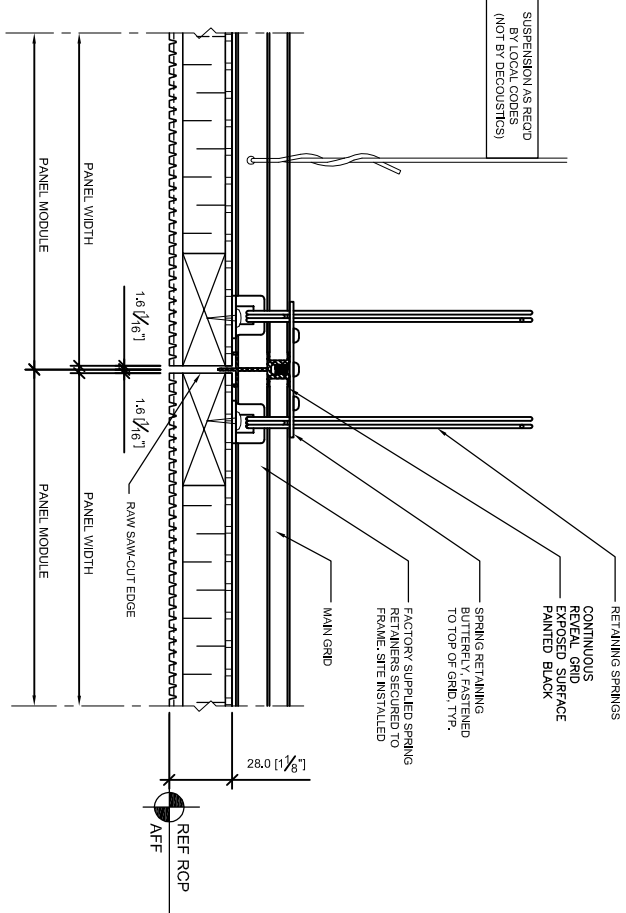

DETAIL @ DEFINED JOINT
SCALE 1/2

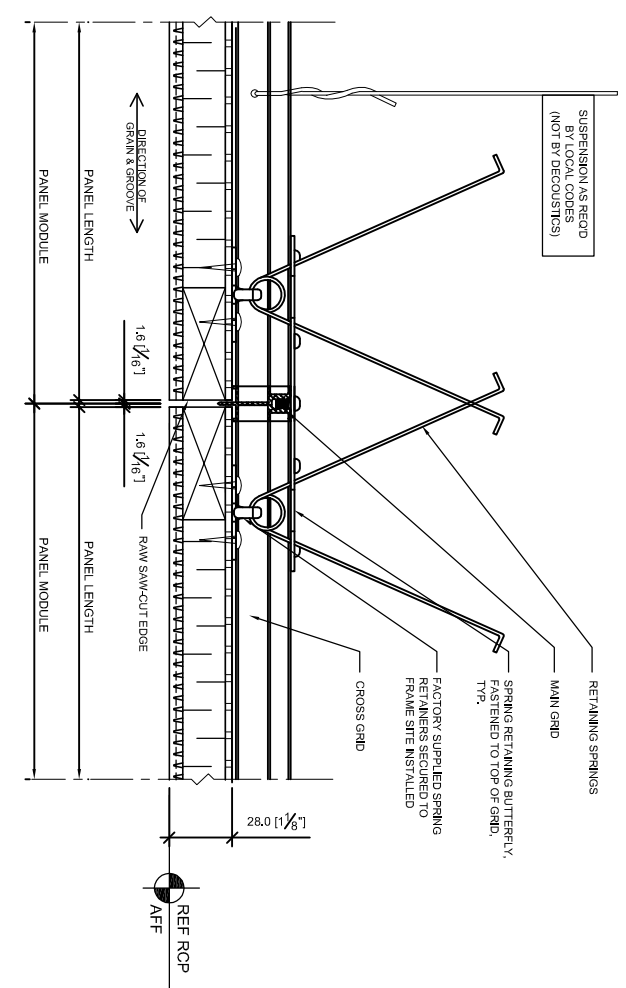

DETAIL @ DEFINED JOINT
SCALE 1/2

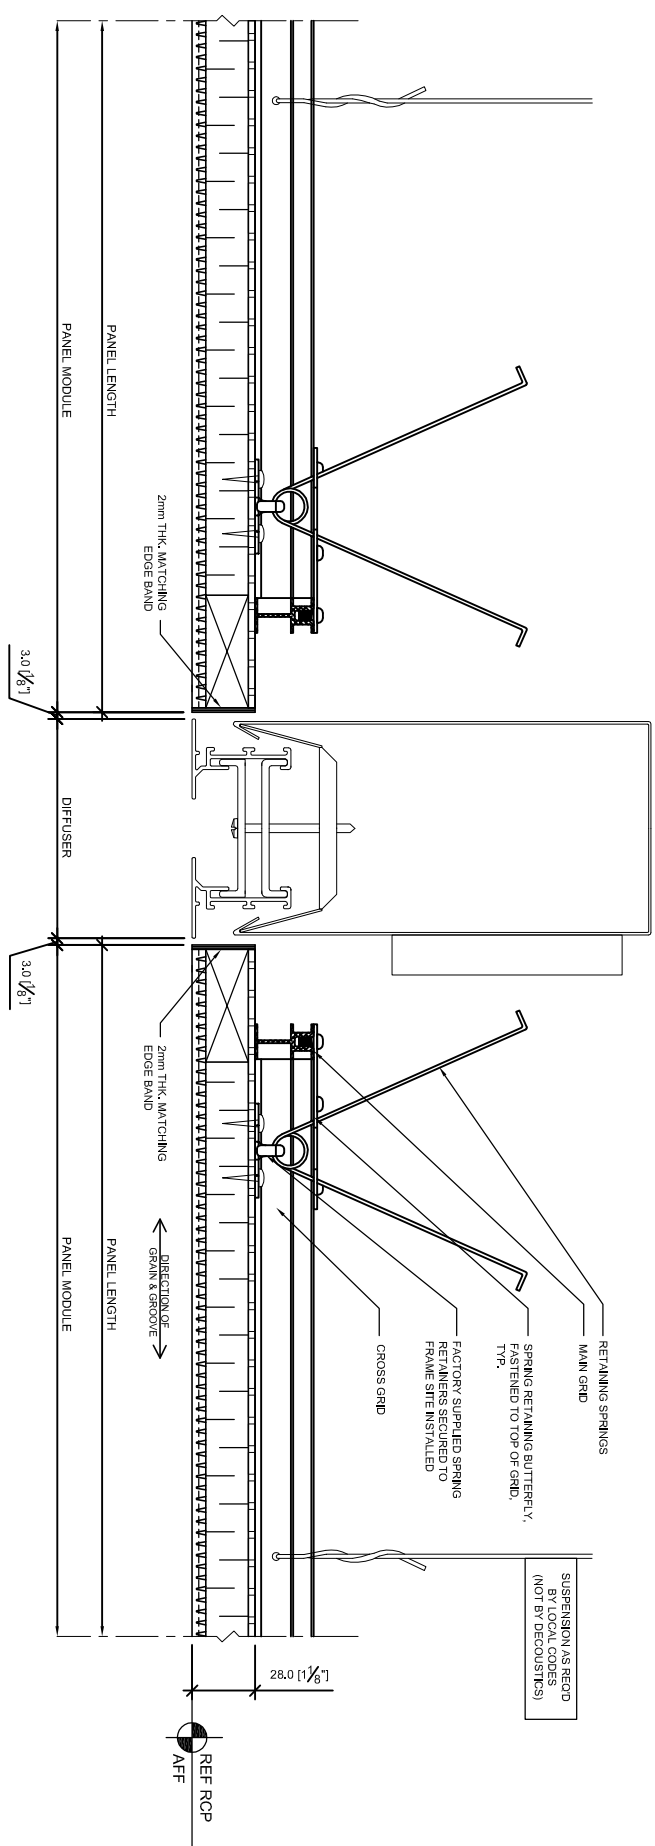

DETAIL @ SLOT DIFFUSER
SCALE 1/2
REF.