


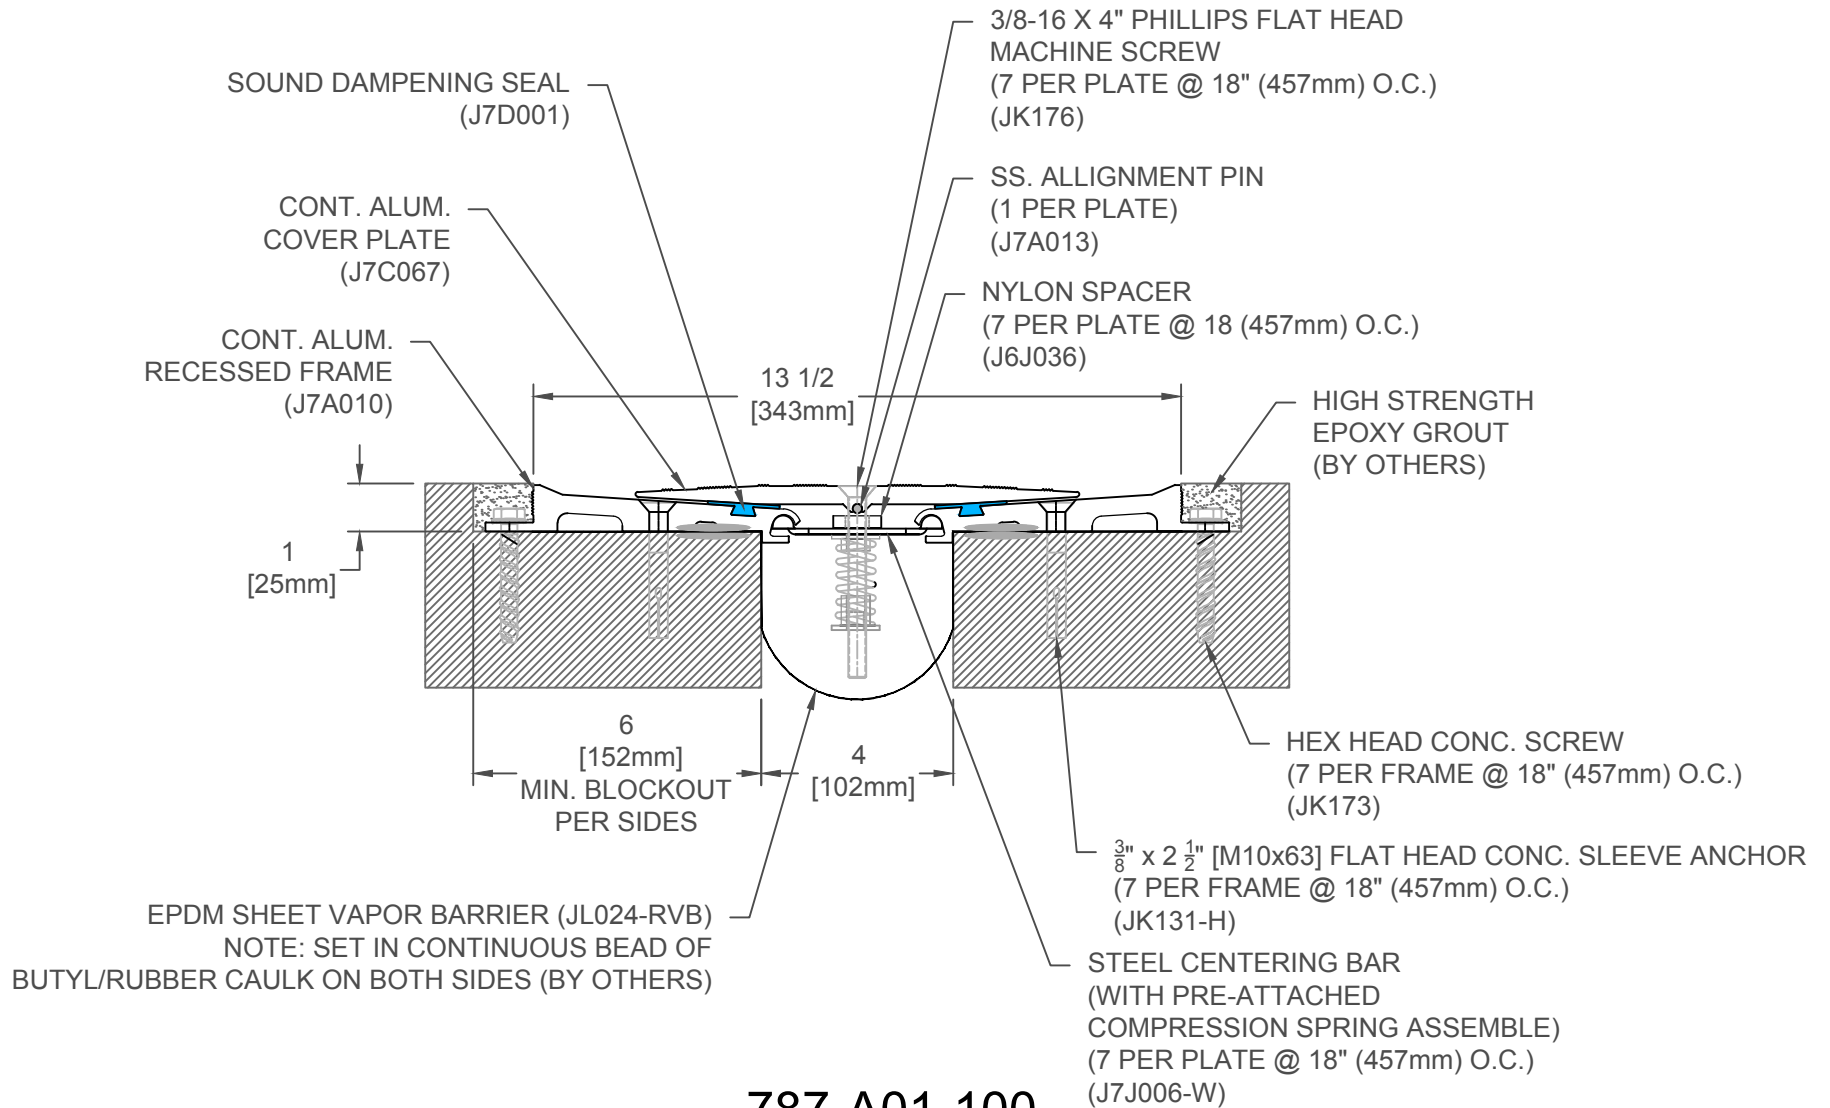

787-A01-100

Joint Width		Movement ±			
		Horizontal		Vertical	
US	mm	US	mm	US	mm
4"	102	2"	51	1"	25

FINISH: MILL

JOINTMASTER
EXPANSION JOINT SYSTEMS
A DIVISION OF INPRO

DATE: 3-5-13

SCALE: 1:4

DOC: CADJM.041/Rev5


APPLICATION-
FLOOR/FLOOR
PARKING STRUCTURE

PROJECT:

CUSTOMER:

LOCATION:

inpro.

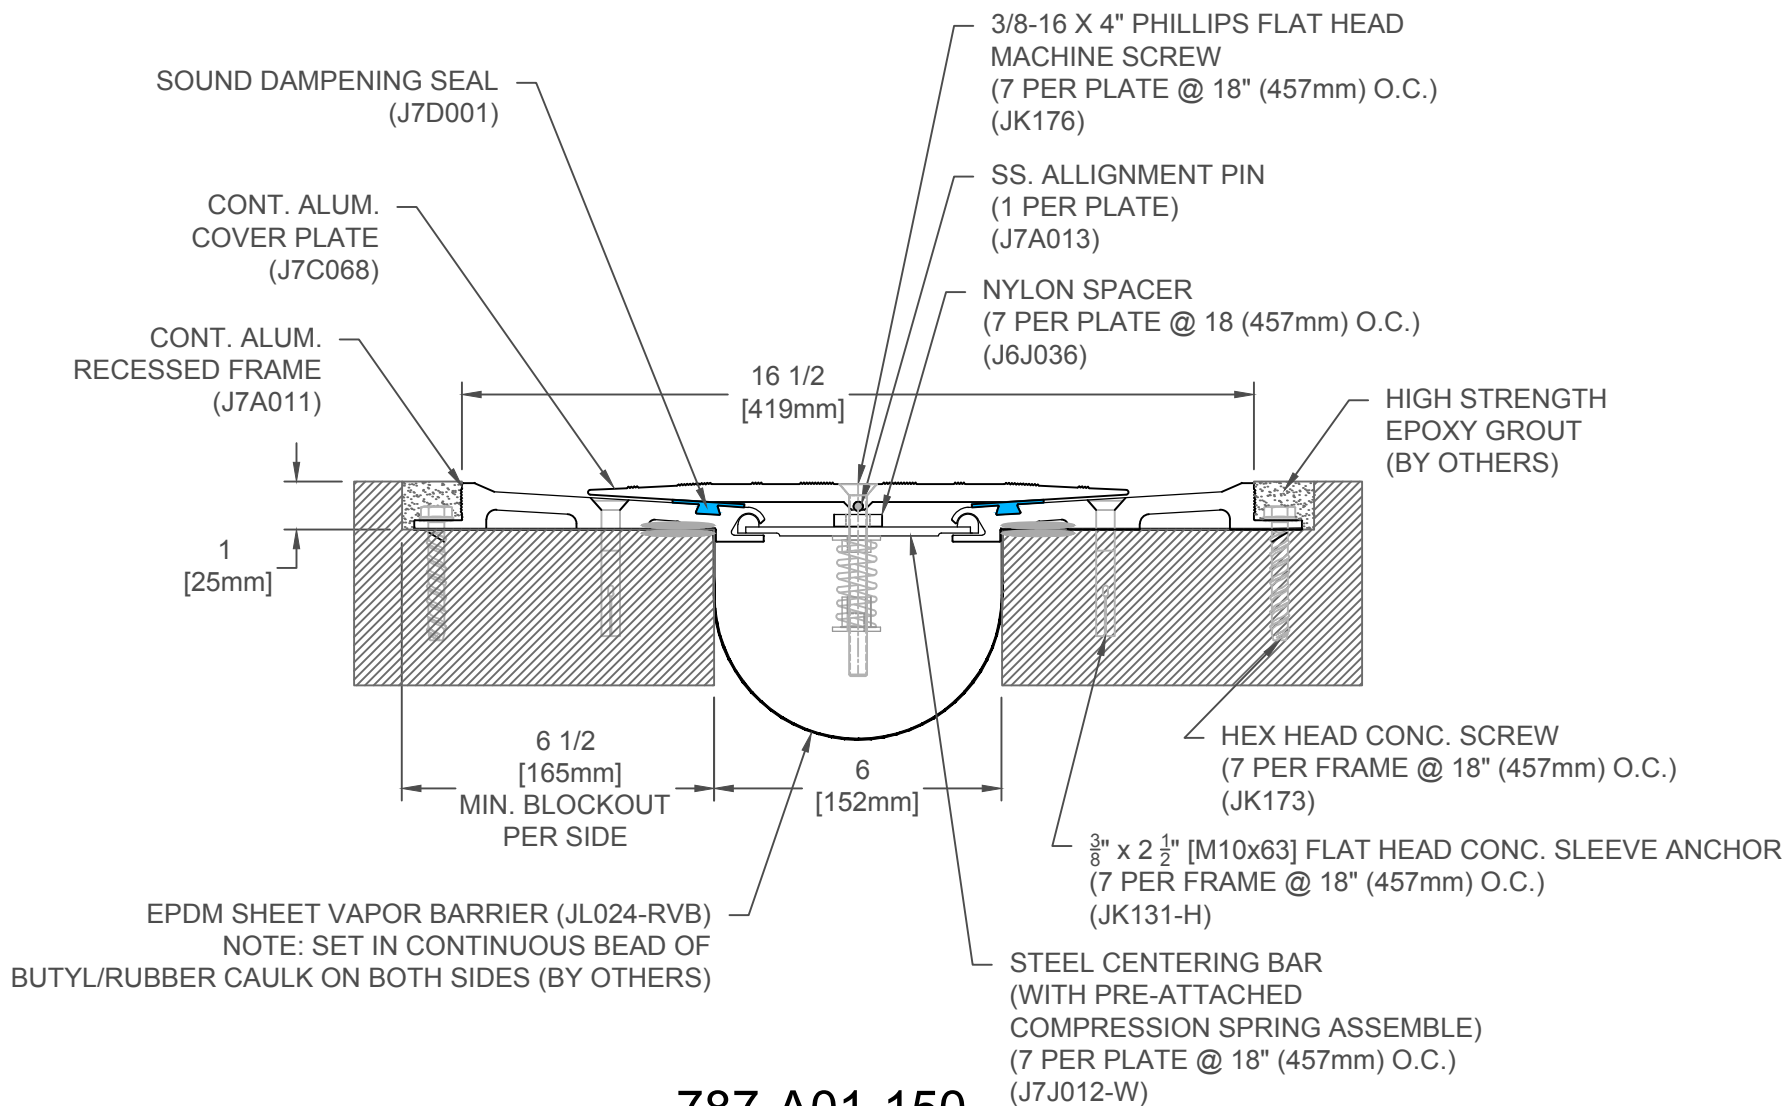

787-A01-150

Joint Width		Movement ±			
US	mm	Horizontal		Vertical	
		US	mm	US	mm
6"	152	3"	76	1-1/2"	38

FINISH: MILL

• JOINTMASTER®
EXPANSION JOINT SYSTEMS
A DIVISION OF INPRO®

DATE: 3-5-13

SCALE: 1:4

DOC: CADJM.041/Rev5


APPLICATION-
FLOOR/FLOOR
PARKING STRUCTURE

PROJECT:

CUSTOMER:

LOCATION:

inpro.

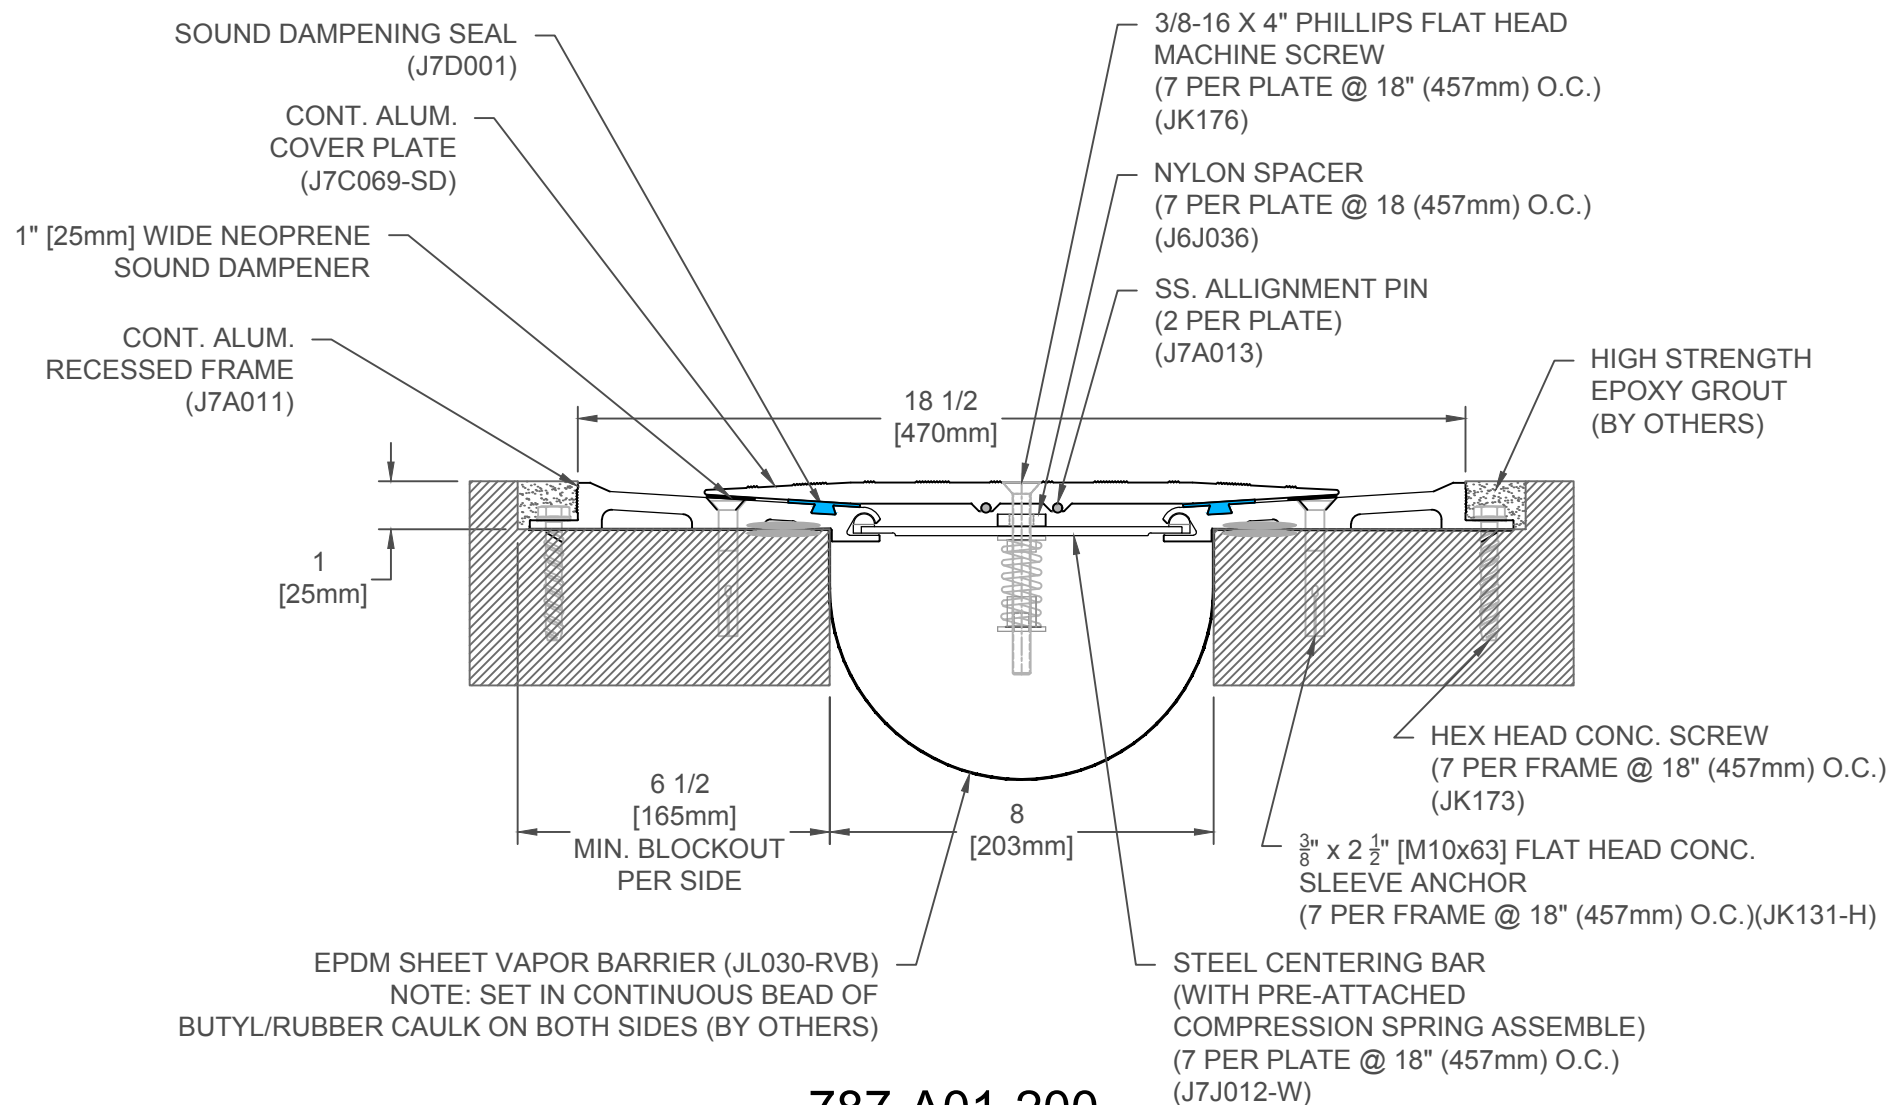

787-A01-200

Joint Width		Movement ±			
US	mm	US	mm	US	mm
8"	203	4"	102	2"	51

FINISH: MILL

• JOINTMASTER®
EXPANSION JOINT SYSTEMS
A DIVISION OF INPRO

DATE: 3-5-13

SCALE: 1:4

DOC: CADJM.041/Rev5


APPLICATION-
FLOOR/FLOOR
PARKING STRUCTURE

PROJECT:

CUSTOMER:

LOCATION:

inpro.

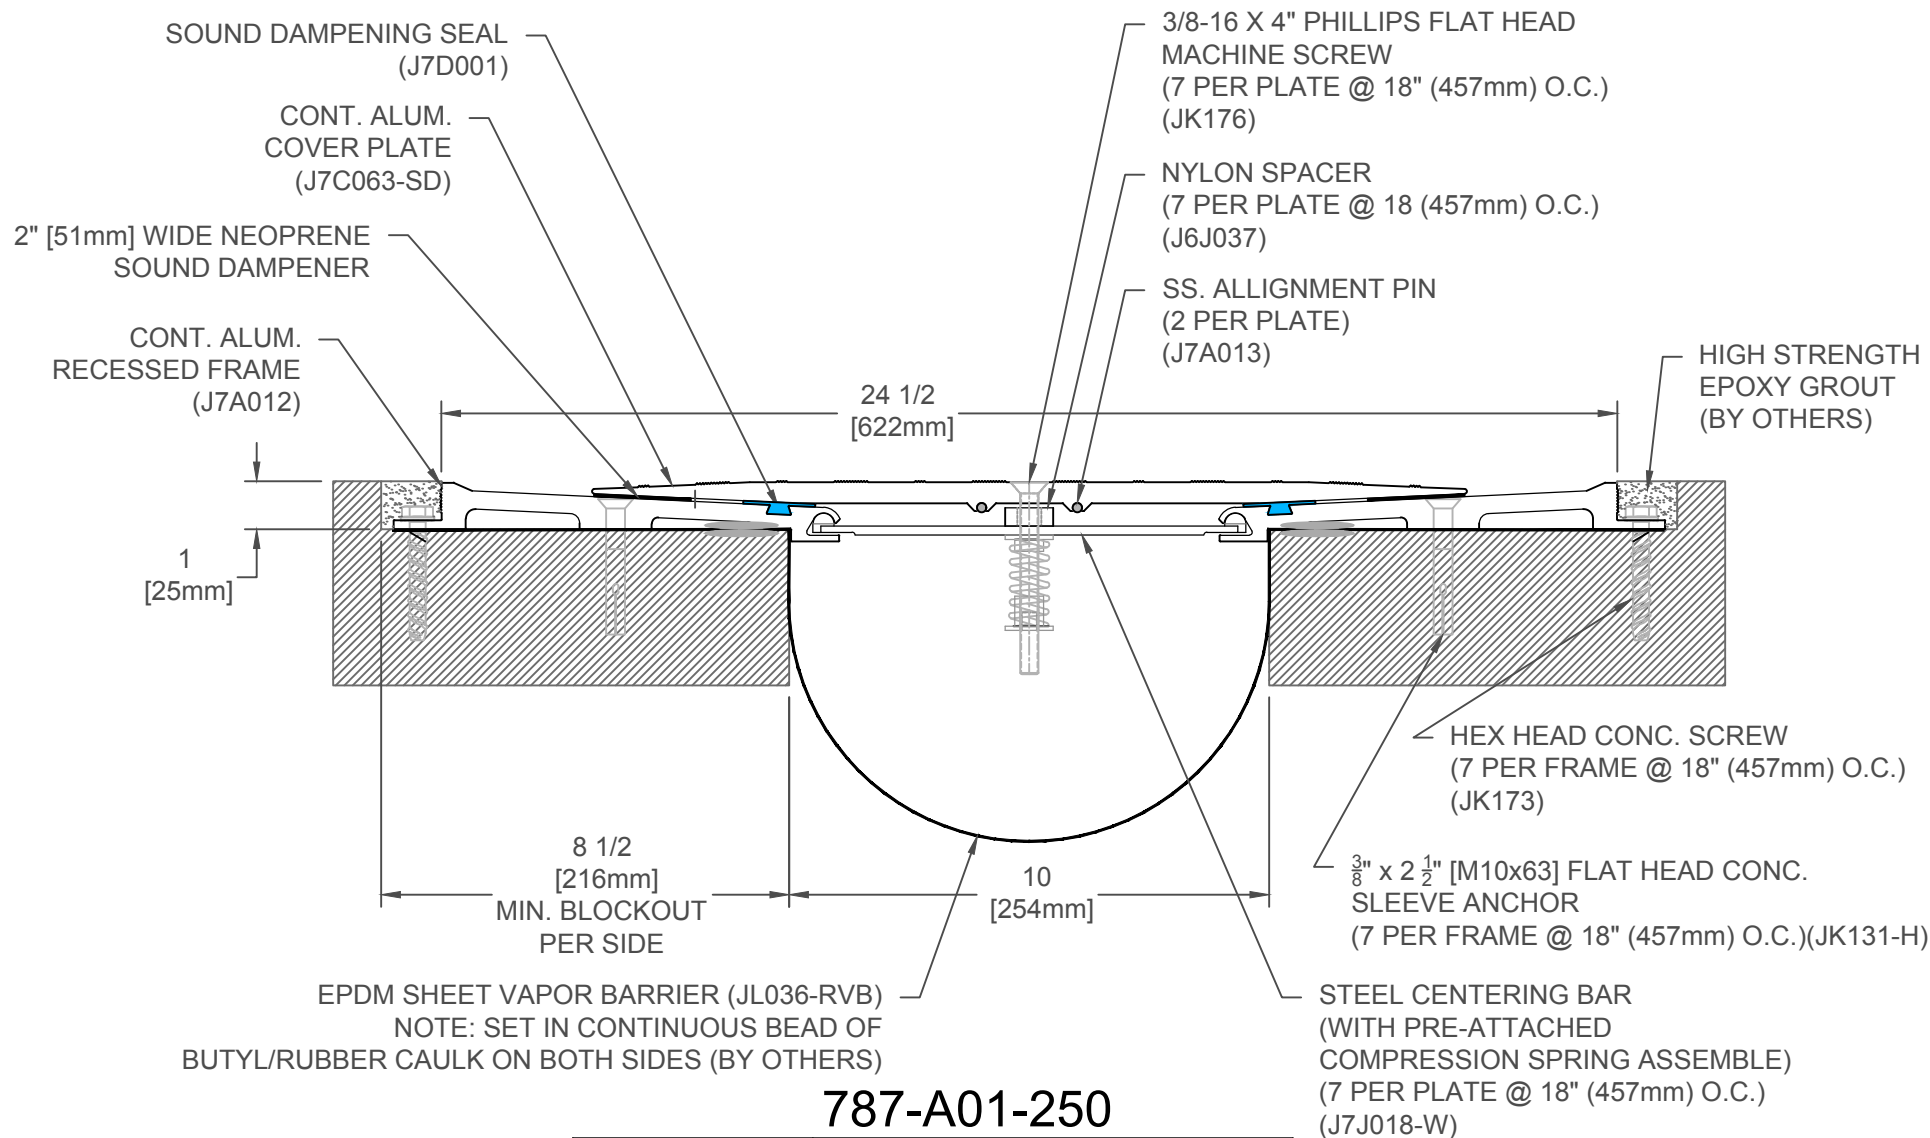

787-A01-250

Joint Width		Movement ±			
US	mm	Horizontal		Vertical	
		US	mm	US	mm
10"	254	5"	127	2-1/2"	64

FINISH: MILL

JOINTMASTER
EXPANSION JOINT SYSTEMS
A DIVISION OF INPRO

DATE: 3-5-13

SCALE: 1:4

DOC: CADJM.041/Rev5


APPLICATION-
FLOOR/FLOOR
PARKING STRUCTURE

PROJECT:

CUSTOMER:

LOCATION:

inpro.

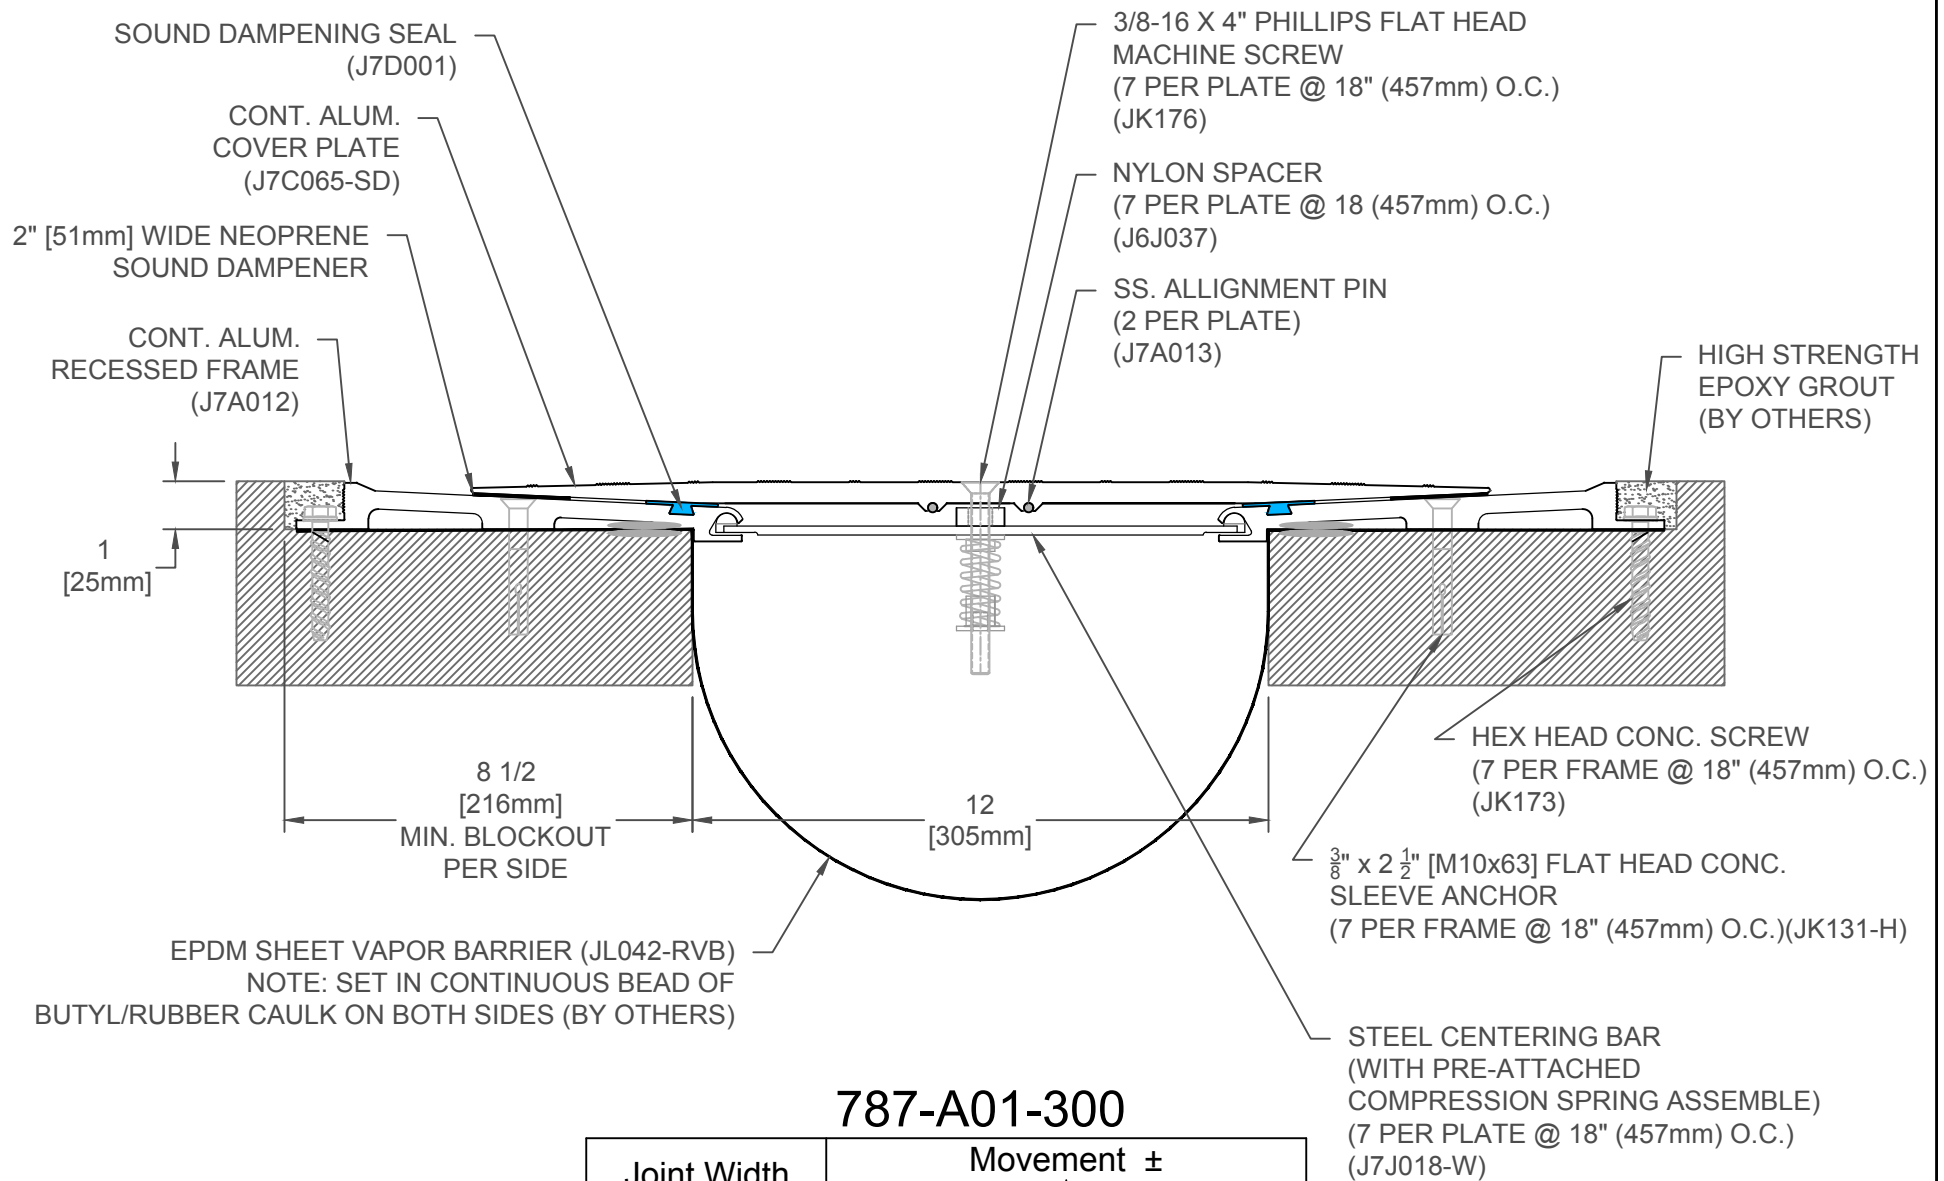

787-A01-300

Joint Width		Movement ±			
US	mm	Horizontal		Vertical	
		US	mm	US	mm
12"	305	6"	152	3"	76

FINISH: MILL

JOINTMASTER®
EXPANSION JOINT SYSTEMS
A DIVISION OF INPRO®

DATE: 3-5-13

SCALE: 1:4

DOC: CADJM.041/Rev5

APPLICATION-
FLOOR/FLOOR
PARKING STRUCTURE

PROJECT:

CUSTOMER:

LOCATION:

inpro.