

## 787-A02-100

Joint Width		Movement ±			
US	mm	US	mm	US	mm
4"	102	1"	25	1"	25

FINISH: MILL

**• JOINTMASTER®**  
EXPANSION JOINT SYSTEMS  
A DIVISION OF INPRO®

DATE: 3-15-13

SCALE: 1:2

DOC: CADJM.042/Rev5


APPLICATION-  
FLOOR TO WALL FLOOR  
PARKING STRUCTURE

PROJECT:

CUSTOMER:

LOCATION:

**inpro.**

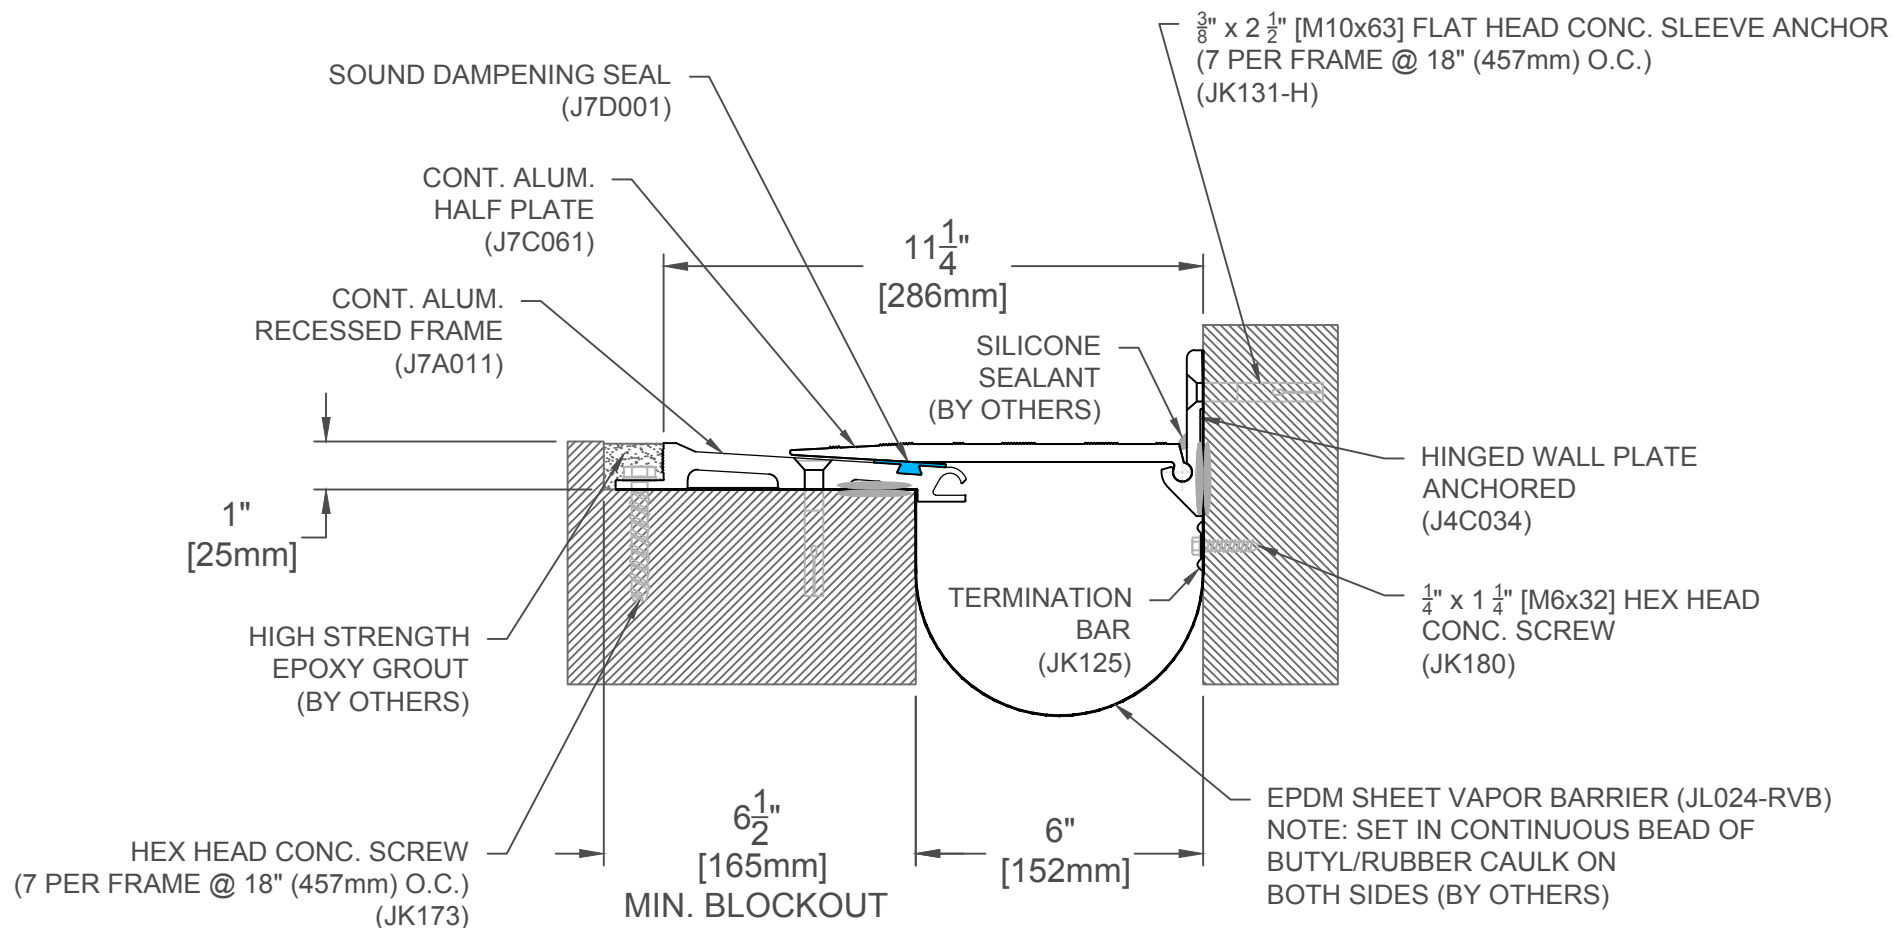

## 787-A02-150

Joint Width		Movement ±			
		Horizontal		Vertical	
US	mm	US	mm	US	mm
6"	152	1 1/2"	38	1 1/2"	38

FINISH: MILL

**JOINTMASTER**  
EXPANSION JOINT SYSTEMS  
A DIVISION OF INPRO

DATE: 3-15-13

SCALE: 1:4

DOC: CADJM.042/Rev5


APPLICATION-  
FLOOR TO WALL  
PARKING STRUCTURE

PROJECT:

CUSTOMER:

LOCATION:

**inpro.**

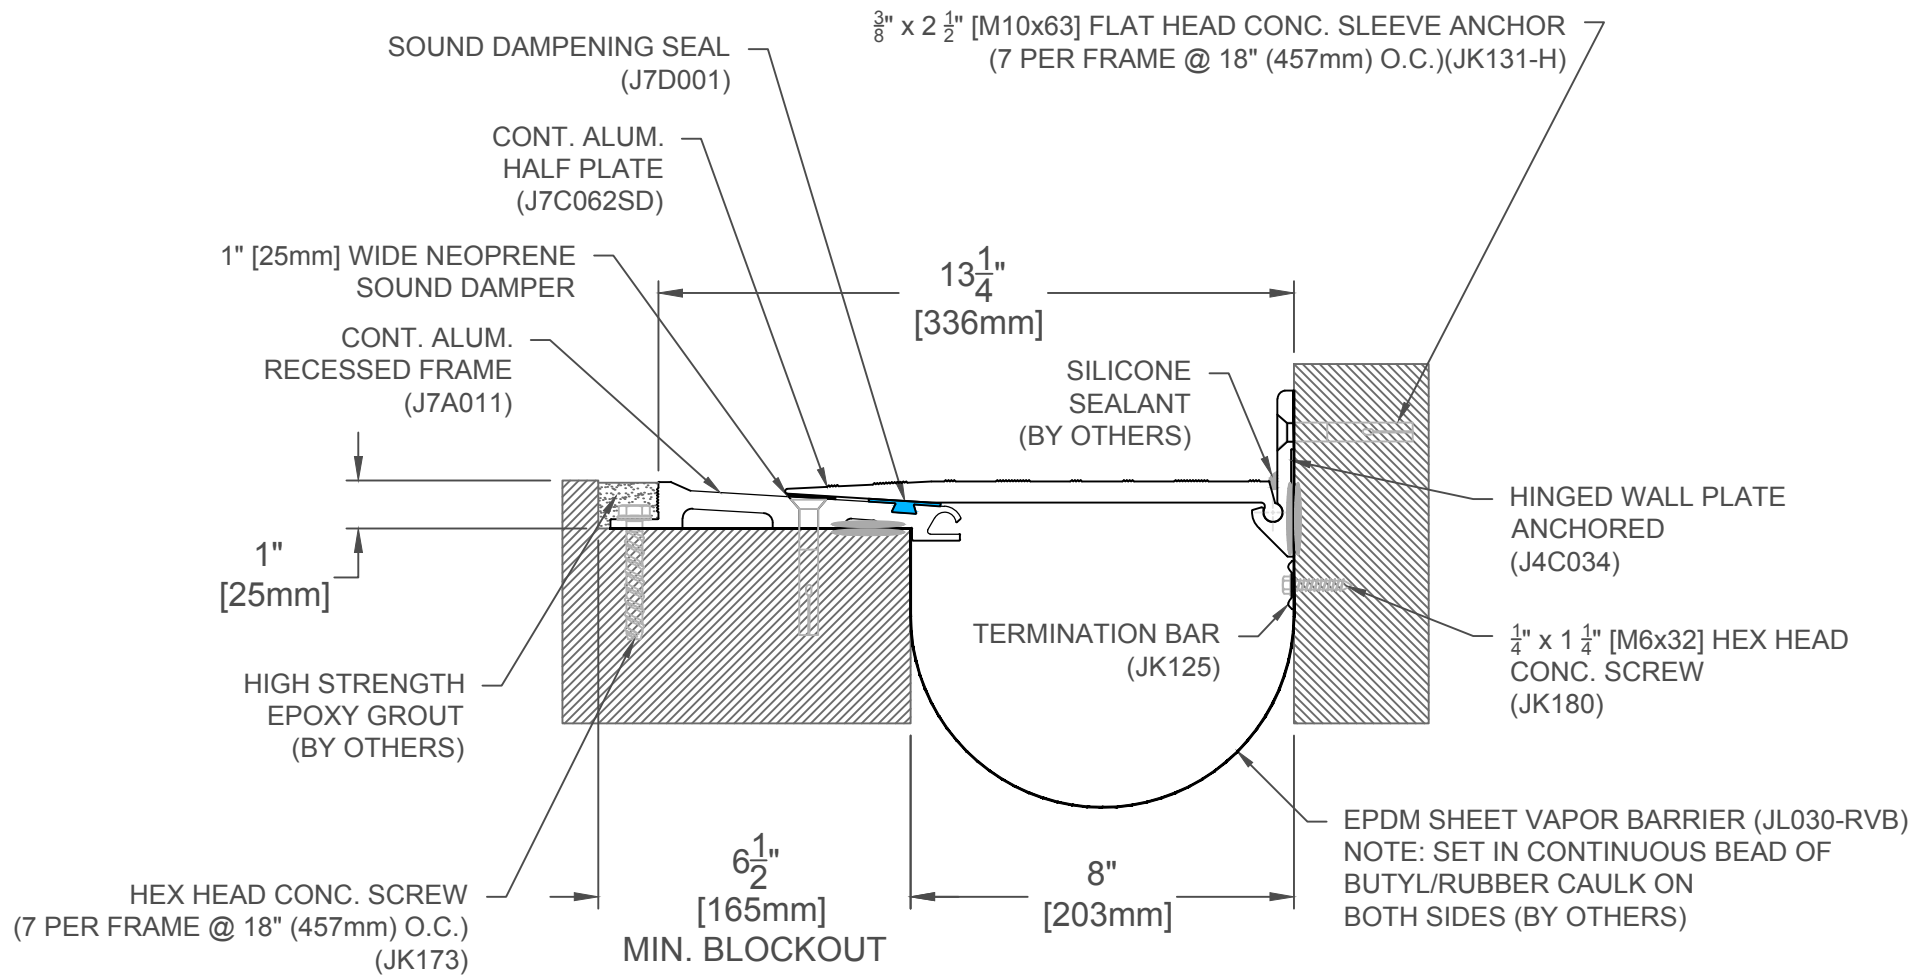

787-A02-200

Joint Width		Movement ±			
		Horizontal		Vertical	
US	mm	US	mm	US	mm
8"	203	2"	51	2"	51

FINISH: MILL

**JOINTMASTER**  
EXPANSION JOINT SYSTEMS  
A DIVISION OF INPRO

DATE: 3-15-13

SCALE: 1:4

DOC: CADJM.042/Rev5


APPLICATION-  
FLOOR TO WALL  
PARKING STRUCTURE

PROJECT:

CUSTOMER:

LOCATION:

**inpro.**

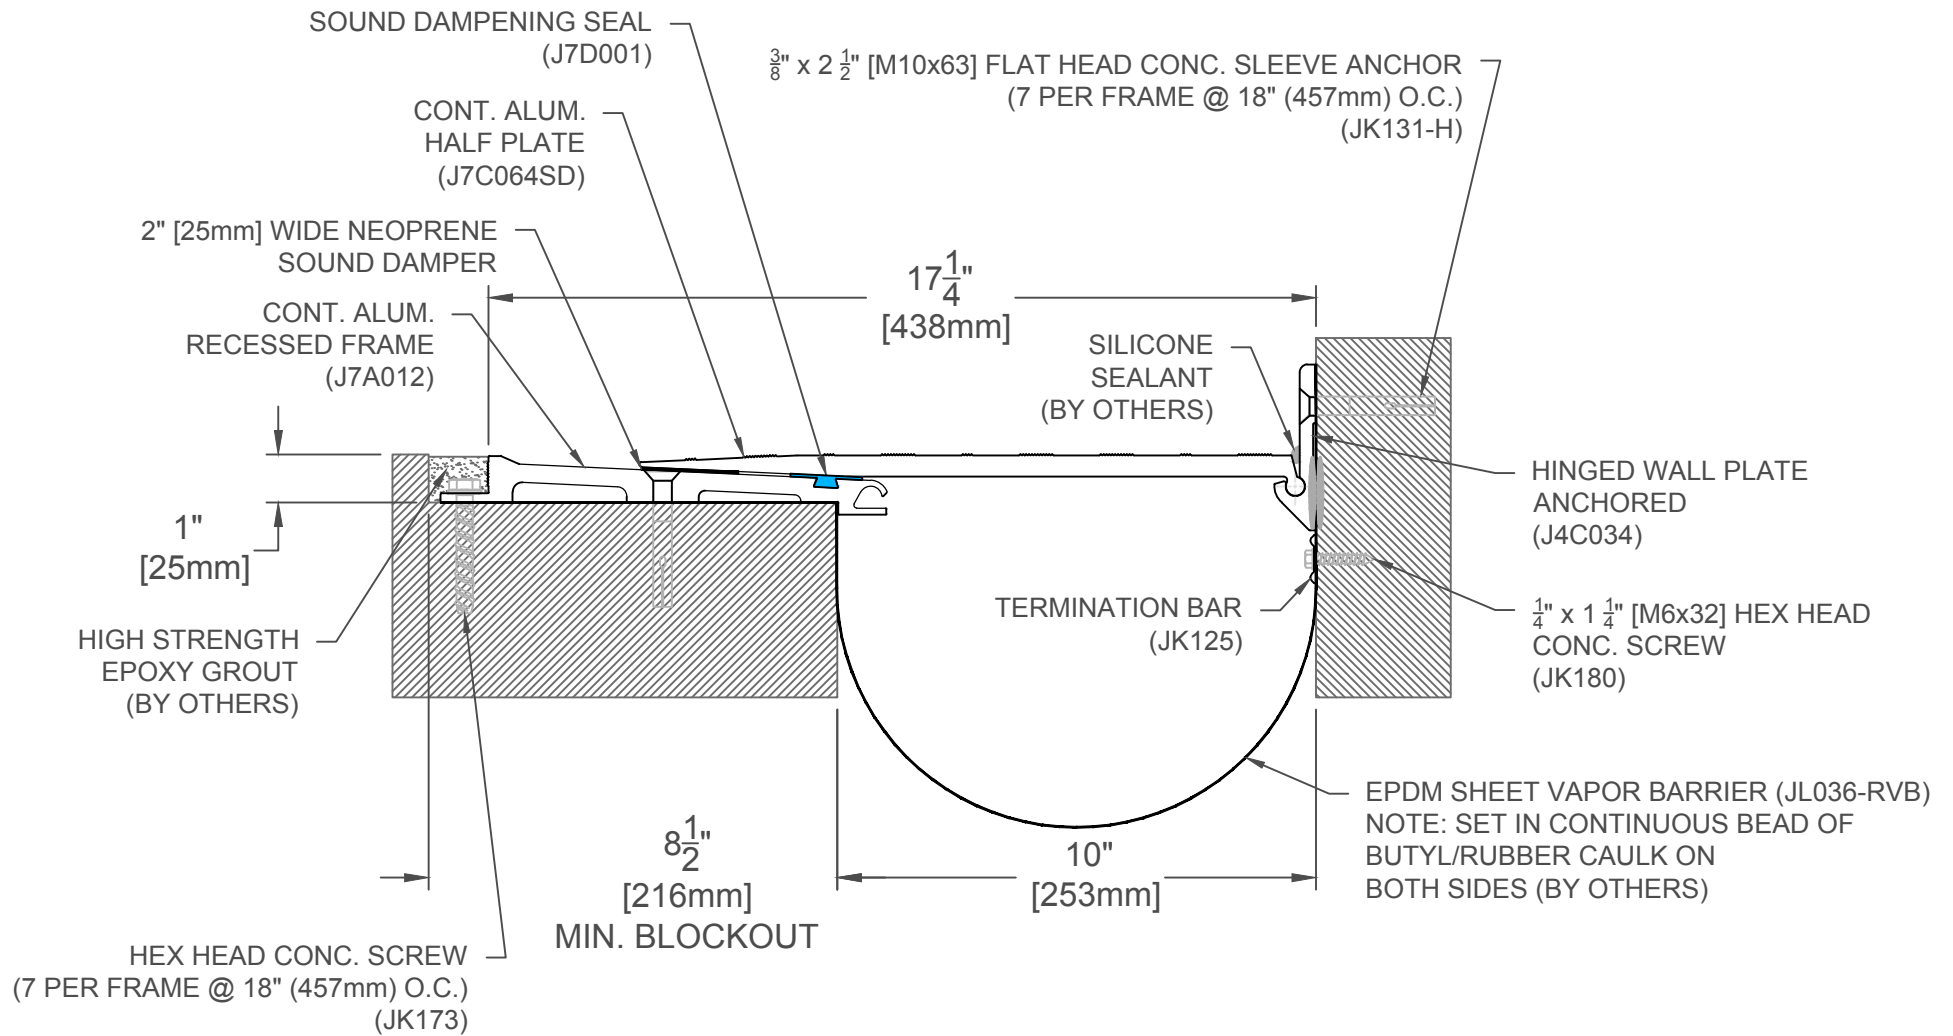

787-A02-250

Joint Width		Movement ±			
		Horizontal		Vertical	
US	mm	US	mm	US	mm
10"	254	2 1/2"	64	2 1/2"	64

FINISH: MILL

**JOINTMASTER**  
EXPANSION JOINT SYSTEMS  
A DIVISION OF INPRO

DATE: 3-15-13

SCALE: 1:4

DOC: CADJM.042/Rev5


APPLICATION-  
FLOOR TO WALL  
PARKING STRUCTURE

PROJECT:

CUSTOMER:

LOCATION:

**inpro.**

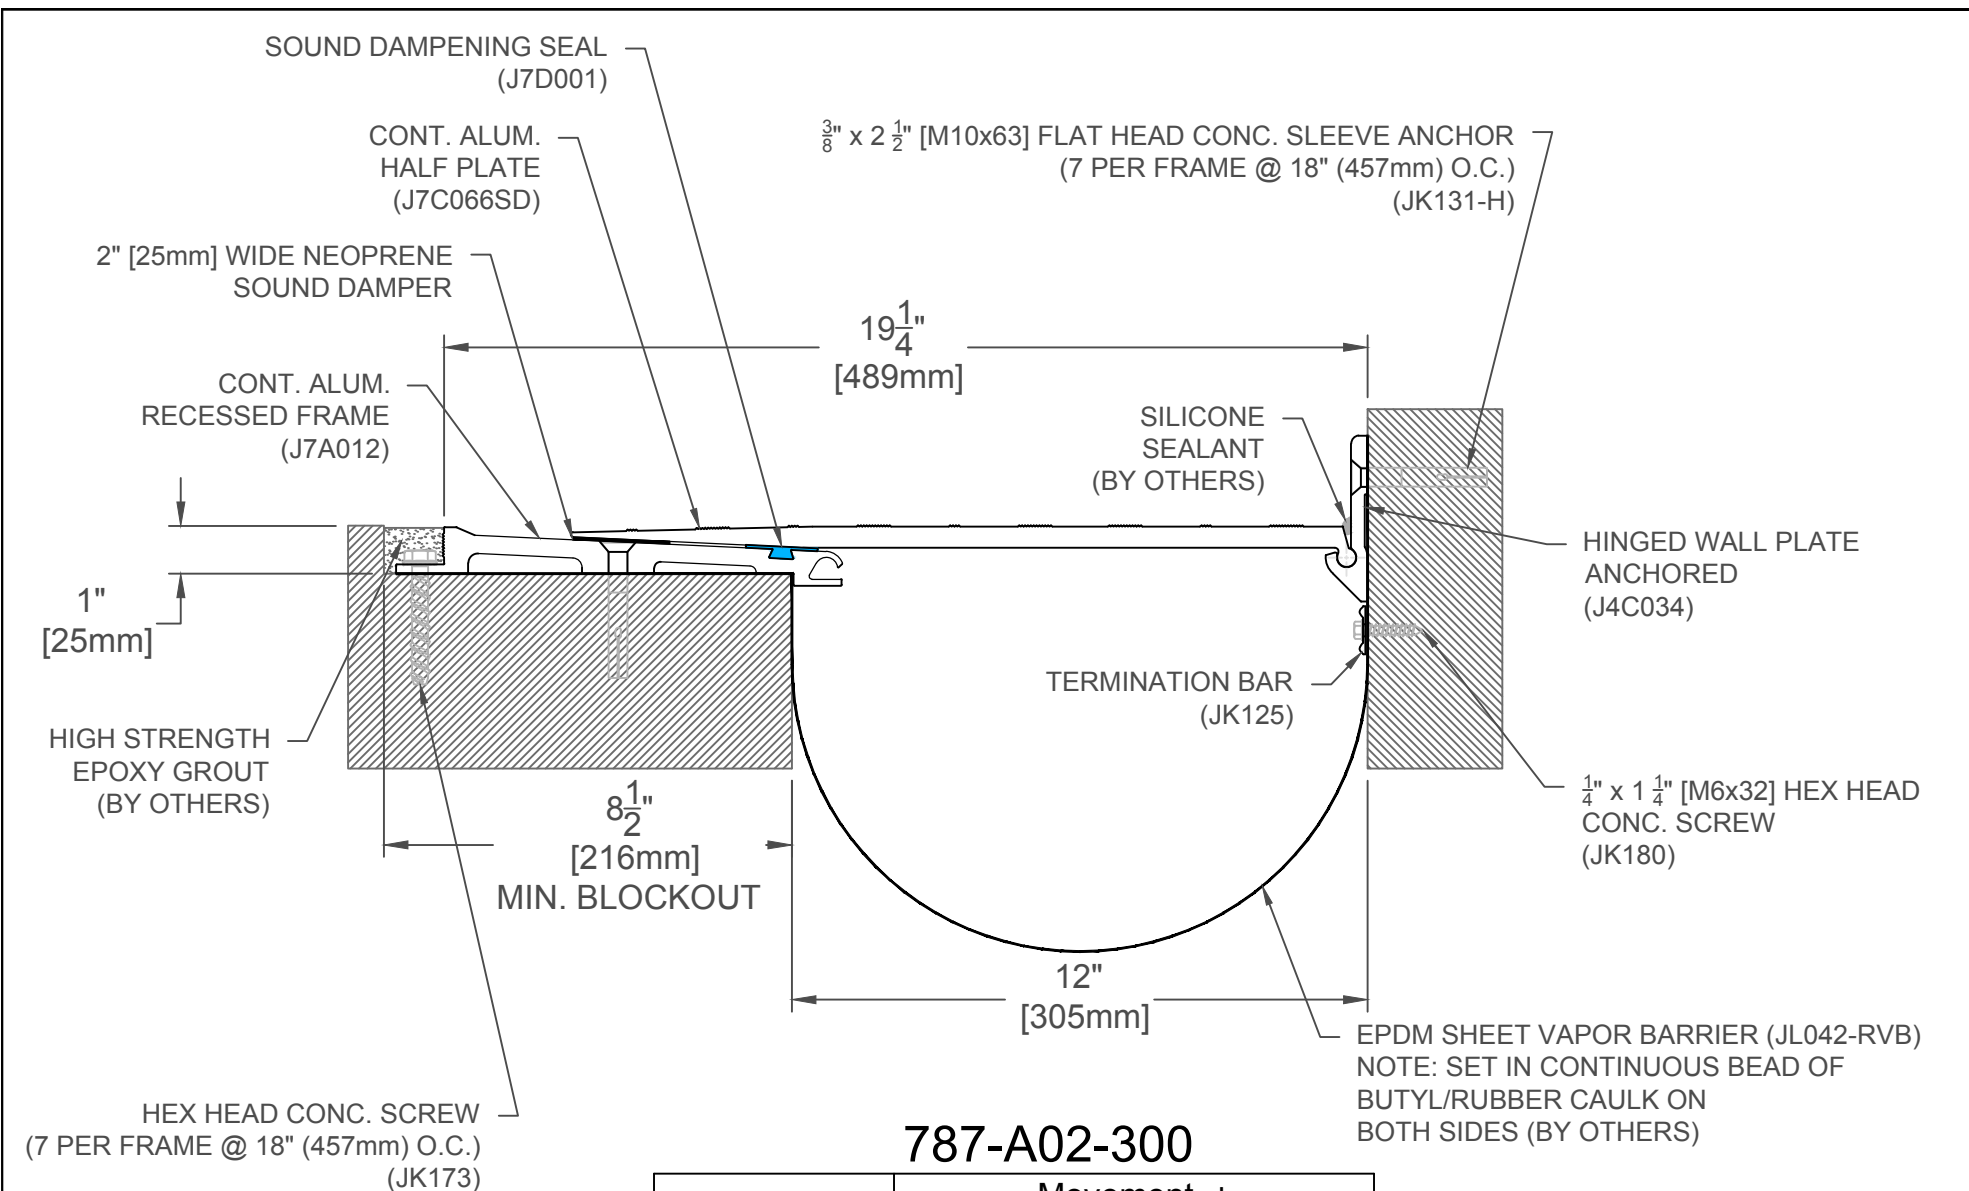

Joint Width		Movement $\pm$			
		Horizontal		Vertical	
US	mm	US	mm	US	mm
12"	305	3"	76	3"	76

FINISH: MILL

**• JOINTMASTER®**  
EXPANSION JOINT SYSTEMS  
A DIVISION OF INPRO®

DATE: 3-15-13

SCALE: 1:4

DOC: CADJM.042/Rev5

APPLICATION-  
FLOOR TO WALL  
PARKING STRUCTURE

PROJECT:

CUSTOMER:

LOCATION:

**inpro.**