

SPECIFY SEAL COLOR:	
Black (J1D101)	
Beige (J1D102)	
Gray (J1D103)	
Off White (J1D104)	
Bright White (J1D105)	

## 101-A07-025 SYSTEM

Joint Width		Movement ±			
		Horizontal		Vertical	
US	mm	US	mm	US	mm
1"	25	1/4"	6	1/4"	6

FINISH: ALUMINUM FINISH-MILL

**JOINTMASTER™**  
EXPANSION JOINT SYSTEMS

DATE: 02-13-17

SCALE: 1:2

DOCCADJM.059/Rev2


APPLICATION-  
FLUSH MOUNT WALL/WALL -  
CEILING/CEILING CONDITION  
FOR 5/8" FINISH

PROJECT:

CUSTOMER:

LOCATION:

**inpro.**

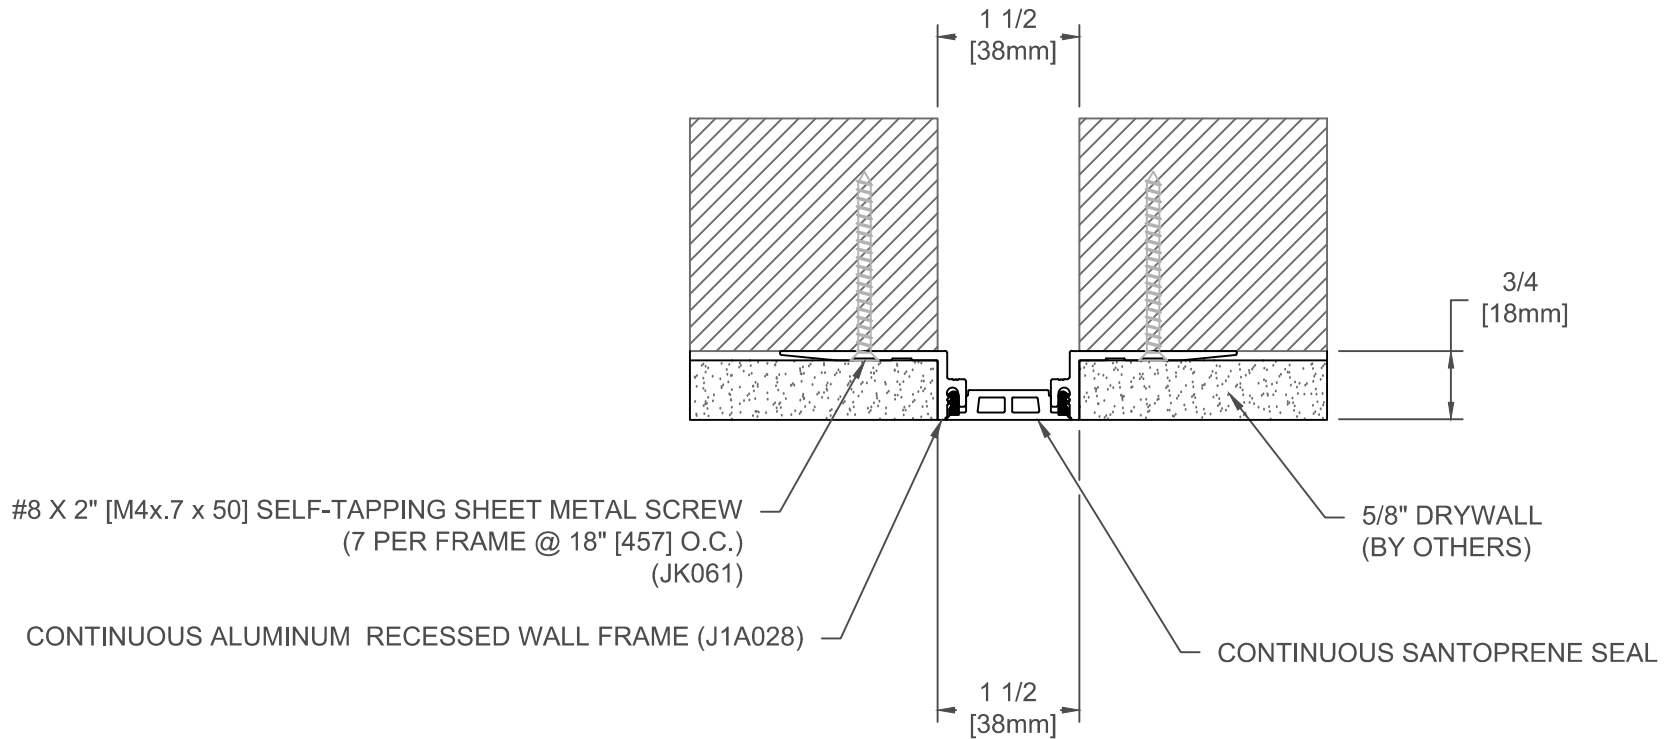

SPECIFY SEAL COLOR:	
Black (J1D151)	
Beige (J1D152)	
Gray (J1D153)	
Off White (J1D154)	
Bright White (J1D155)	

## 101-A07-038 SYSTEM

Joint Width		Movement ±			
		Horizontal		Vertical	
US	mm	US	mm	US	mm
1-1/2"	38	3/8"	10	3/8"	10

FINISH: ALUMINUM FINISH-MILL

**JOINTMASTER™**  
EXPANSION JOINT SYSTEMS

DATE: 02-13-17

SCALE: 1:2

DOCCADJM.059/Rev2


APPLICATION-  
FLUSH MOUNT WALL/WALL -  
CEILING/CEILING CONDITION  
FOR 5/8" FINISH

PROJECT:

CUSTOMER:

LOCATION:

**inpro.**

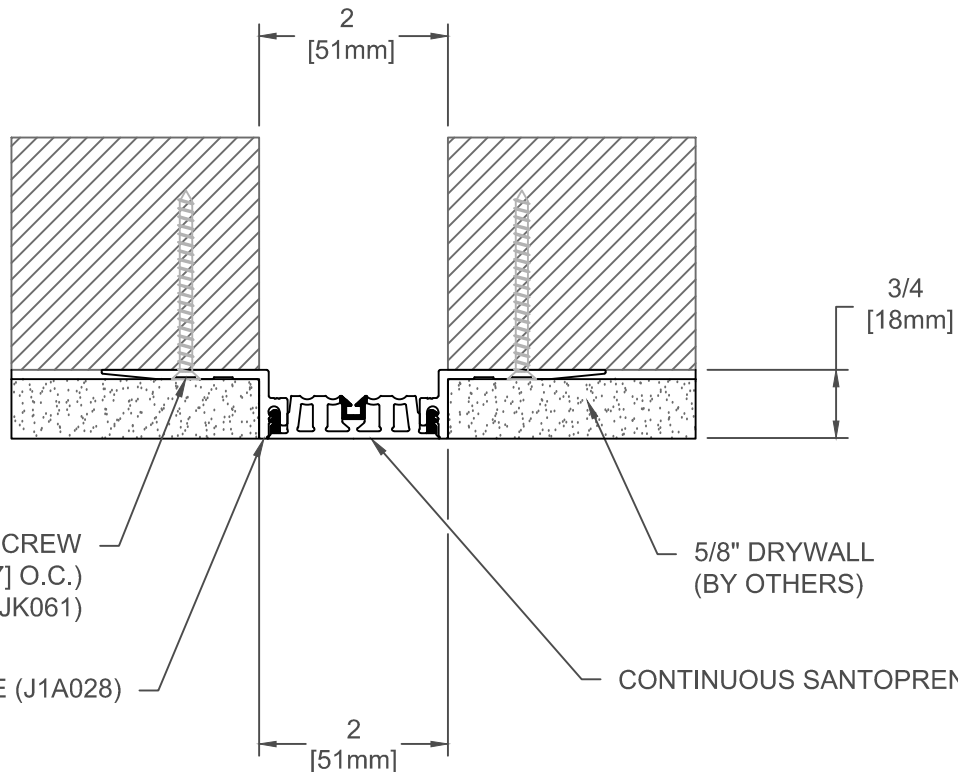

#8 X 2" [M4x.7 x 50] SELF-TAPPING SHEET METAL SCREW  
(7 PER FRAME @ 18" [457] O.C.)  
(JK061)

CONTINUOUS ALUMINUM RECESSED WALL FRAME (J1A028)

5/8" DRYWALL  
(BY OTHERS)

CONTINUOUS SANTOPRENE SEAL

SPECIFY SEAL COLOR:	
Black (J1D201)	
Beige (J1D202)	
Gray (J1D203)	
Off White (J1D204)	
Bright White (J1D205)	

## 101-A07-050 SYSTEM

Joint Width		Movement ±			
		Horizontal		Vertical	
US	mm	US	mm	US	mm
2"	51	1/2"	13	1/2"	13

FINISH: ALUMINUM FINISH-MILL

**JOINTMASTER™**  
EXPANSION JOINT SYSTEMS

DATE: 02-13-17

SCALE: 1:2

DOCCADJM.059/Rev2


APPLICATION-  
FLUSH MOUNT WALL/WALL -  
CEILING/CEILING CONDITION  
FOR 5/8" FINISH

PROJECT:

CUSTOMER:

LOCATION:

**inpro.**

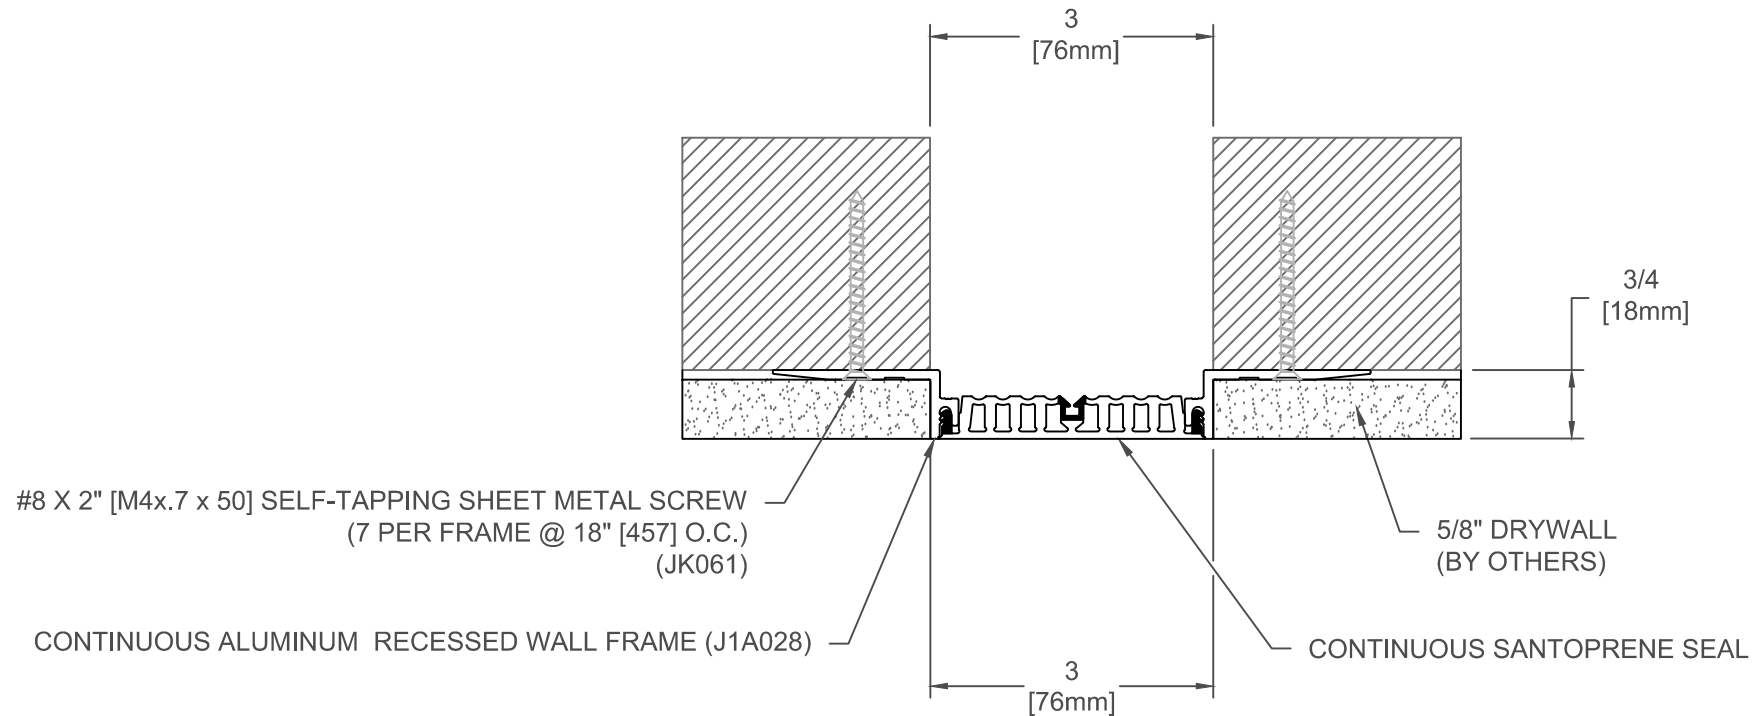

SPECIFY SEAL COLOR:	
Black (J1D301)	
Beige (J1D302)	
Gray (J1D303)	
Off White (J1D304)	
Bright White (J1D305)	

## 101-A07-075 SYSTEM

Joint Width		Movement ±			
		Horizontal		Vertical	
US	mm	US	mm	US	mm
3"	76	3/4"	19	3/4"	19

FINISH: ALUMINUM FINISH-MILL

**JOINTMASTER™**  
EXPANSION JOINT SYSTEMS

DATE: 02-13-17

SCALE: 1:2

DOCCADJM.059/Rev2

APPLICATION-  
FLUSH MOUNT WALL/WALL -  
CEILING/CEILING CONDITION  
FOR 5/8" FINISH

PROJECT:

CUSTOMER:

LOCATION:

**inpro.**