


SECTION

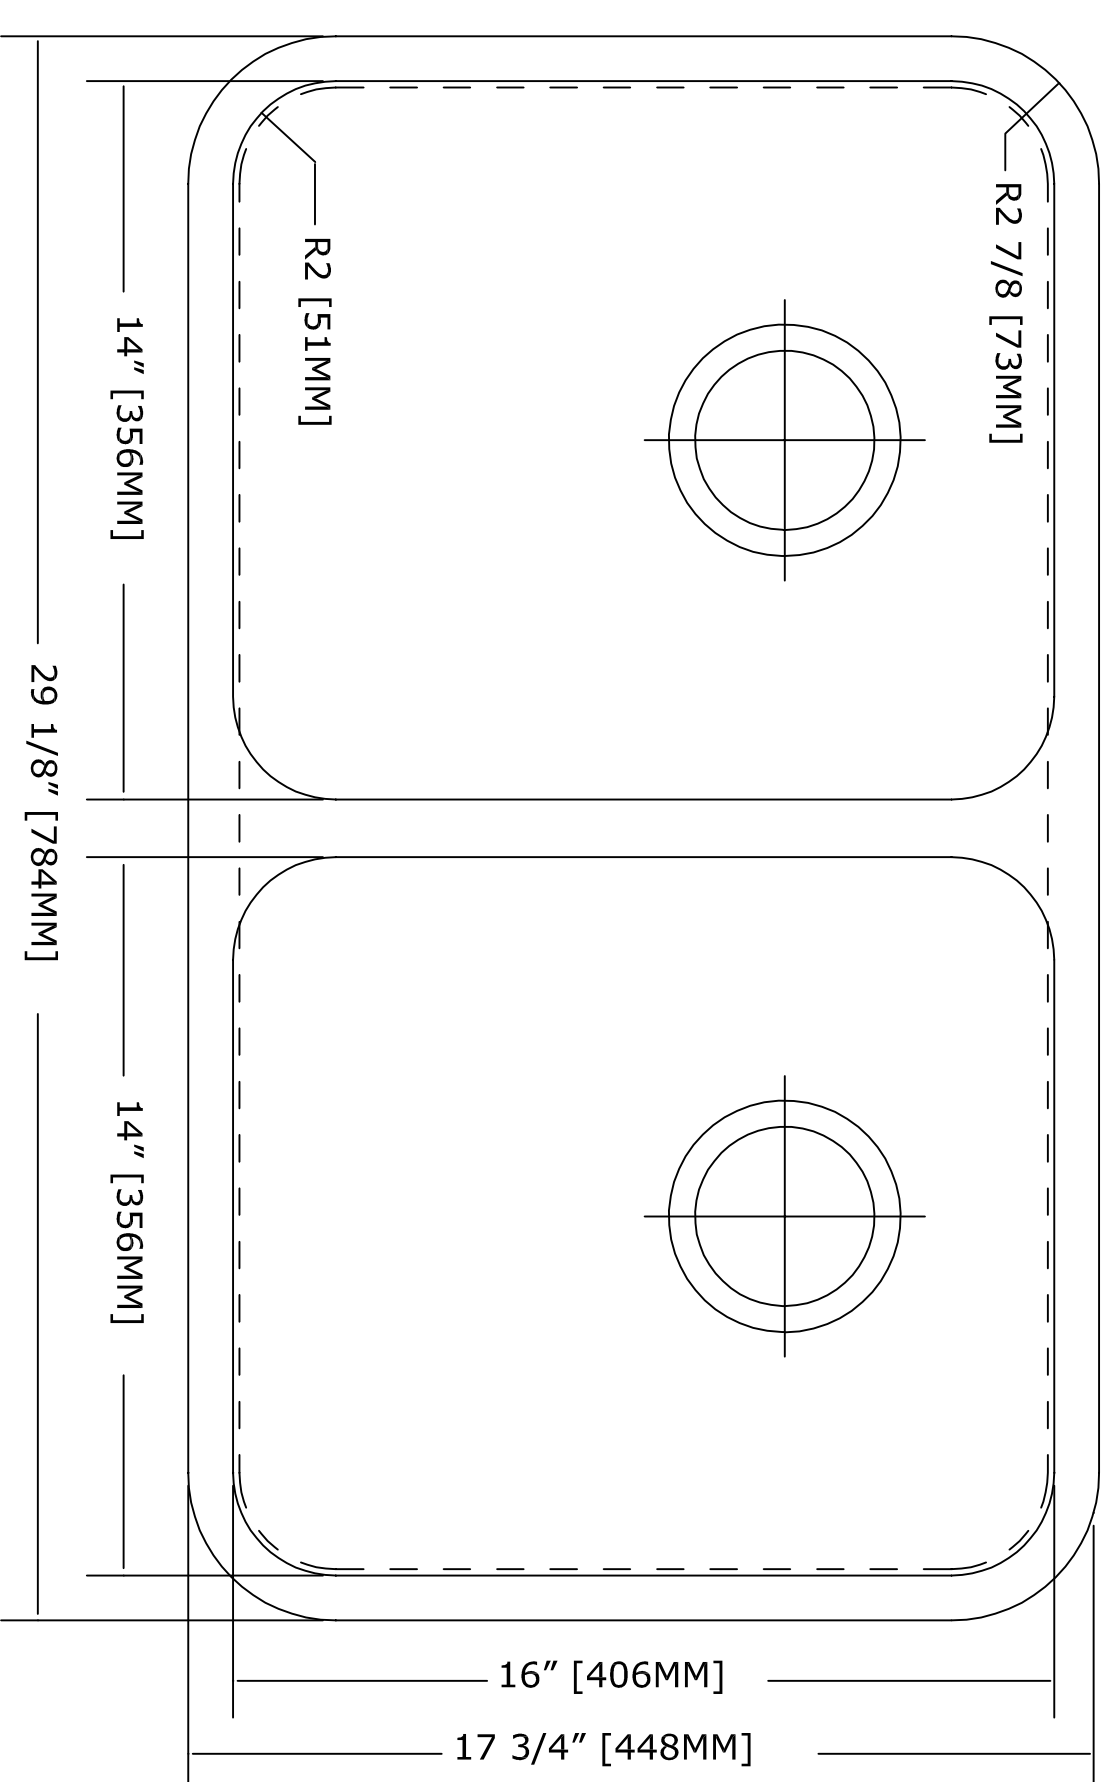

PLAN

IE200-UE-30179

991001407

735007