



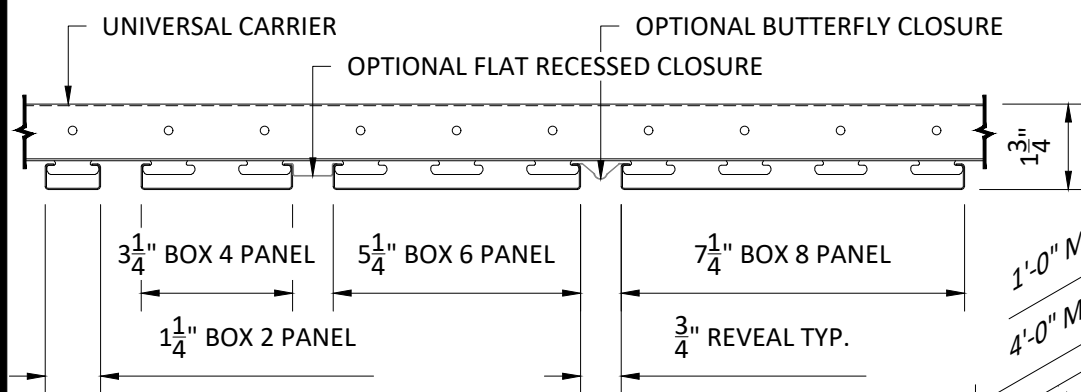


### BOX SERIES DETAIL

SCALE: 3" = 1'-0"

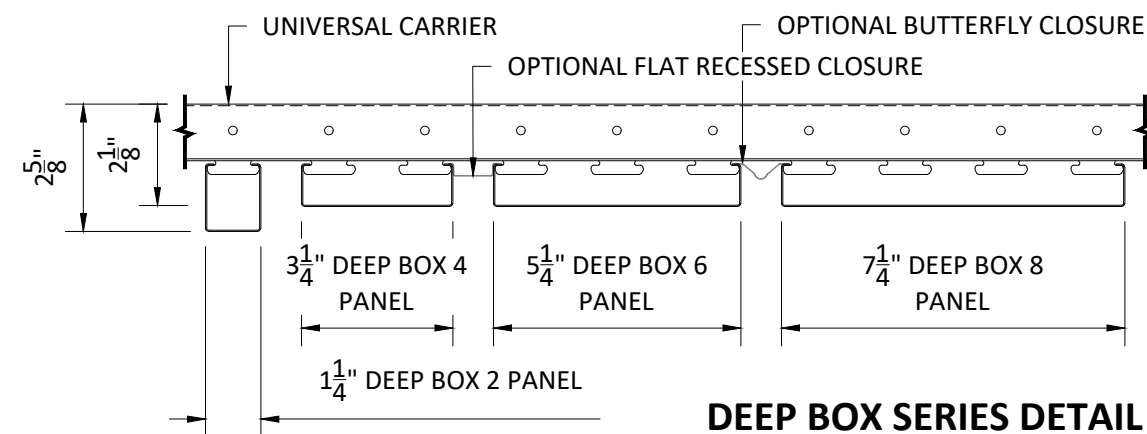

### DEEP BOX SERIES DETAIL

SCALE: 3" = 1'-0"

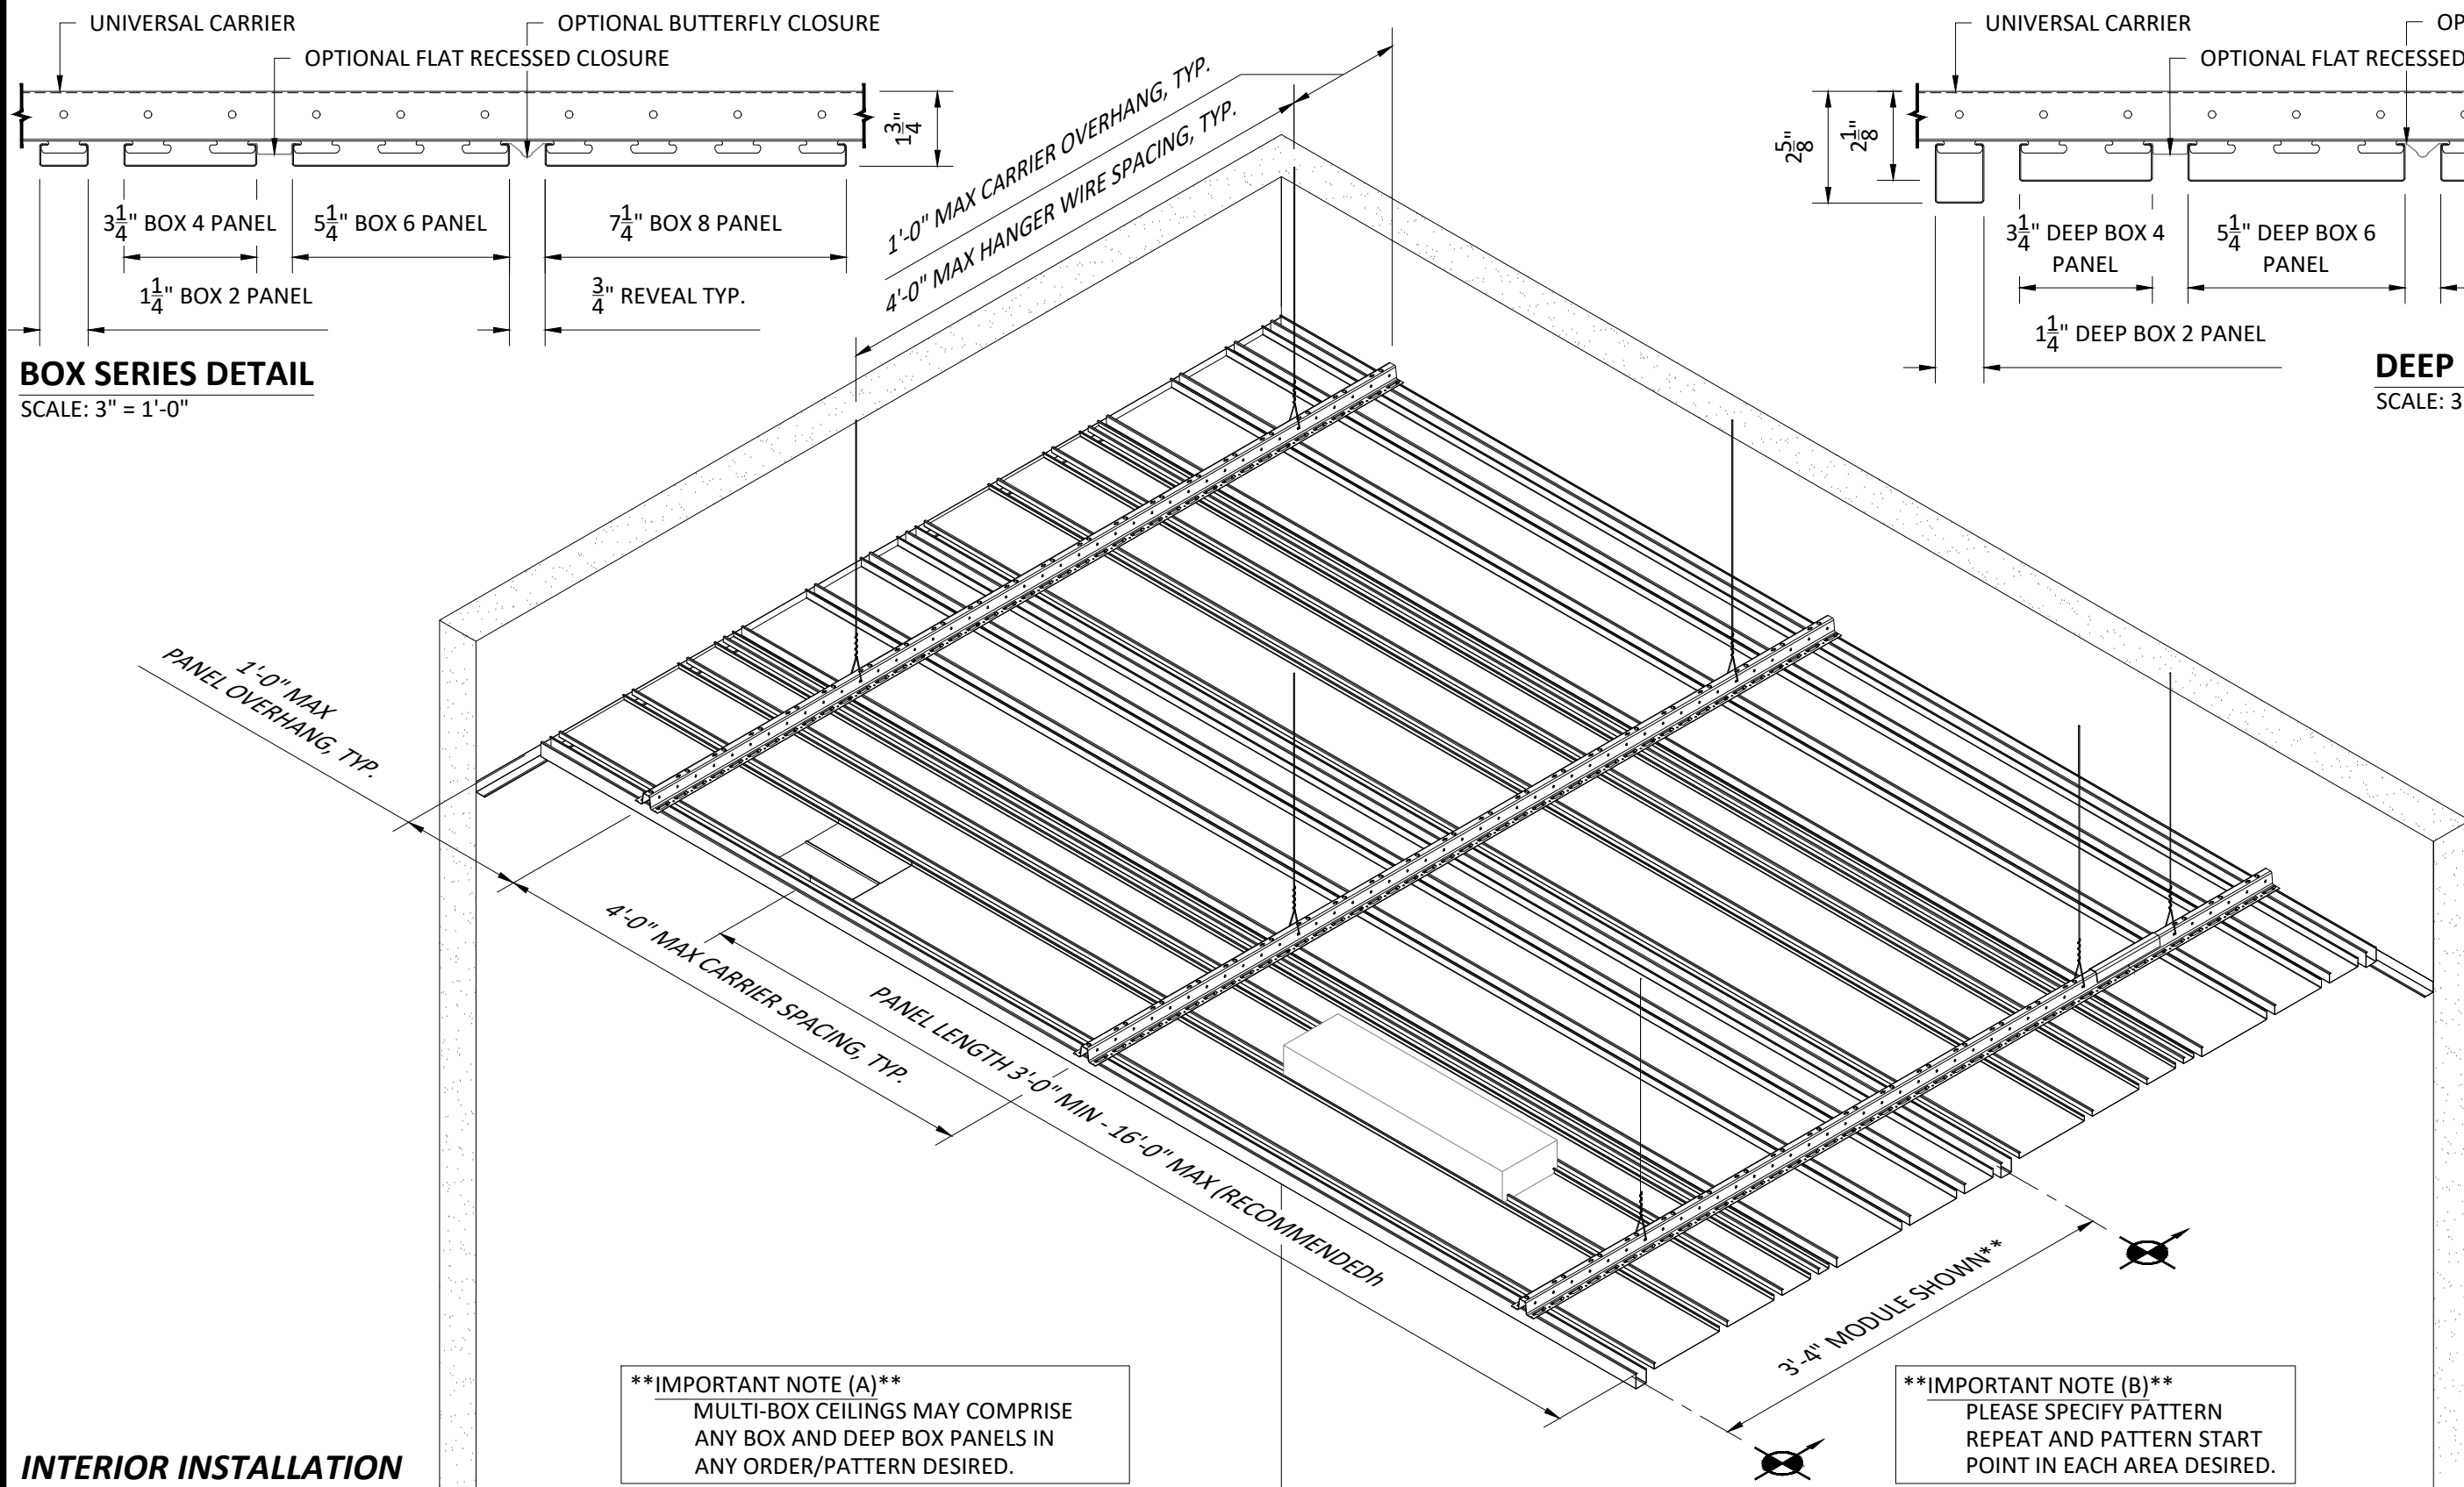

**\*\*IMPORTANT NOTE (A)\*\***  
MULTI-BOX CEILINGS MAY COMPRISE ANY BOX AND DEEP BOX PANELS IN ANY ORDER/PATTERN DESIRED.

**\*\*IMPORTANT NOTE (B)\*\***  
PLEASE SPECIFY PATTERN REPEAT AND PATTERN START POINT IN EACH AREA DESIRED.

### INTERIOR INSTALLATION

**HunterDouglas**   
**Ceiling & Wall Products**  
exclusively from CertainTeed

5015 Oakbrook Parkway, Suite 100  
Norcross, GA 30093  
O 800.366.4327  
F 770.806.0214  
CTSpecialtyCeilings.com

*All rights reserved. This drawing is the property of CertainTeed Ceilings Corporation. It may not be copied or multiplied, neither wholly nor partly. It may not be submitted for perusal to third parties.*


### SPECIFICATIONS

(unless noted otherwise)

MATERIAL: SEE SHEET A1.1, TABLE 2 | .040" ALUMINUM UNIVERSAL CARRIER  
FINISH: PAINT | POWDER COAT | DECORATED WOOD FINISH | WOOD VENEER | LUXACOTE  
PERFORATION: SEE SHEET A1.1, TABLE 1

### OVERALL ISOMETRIC VIEW

PROJECT: MULTI-BOX CONTINUOUS PRODUCT SPECIFICATIONS  
DRAWING NUMBER: MULTI-BOX-CONT-A1.0  
SCALE: AS SHOWN  
DRAWN BY: HD ENGINEERING  
DATE: 2/13/19

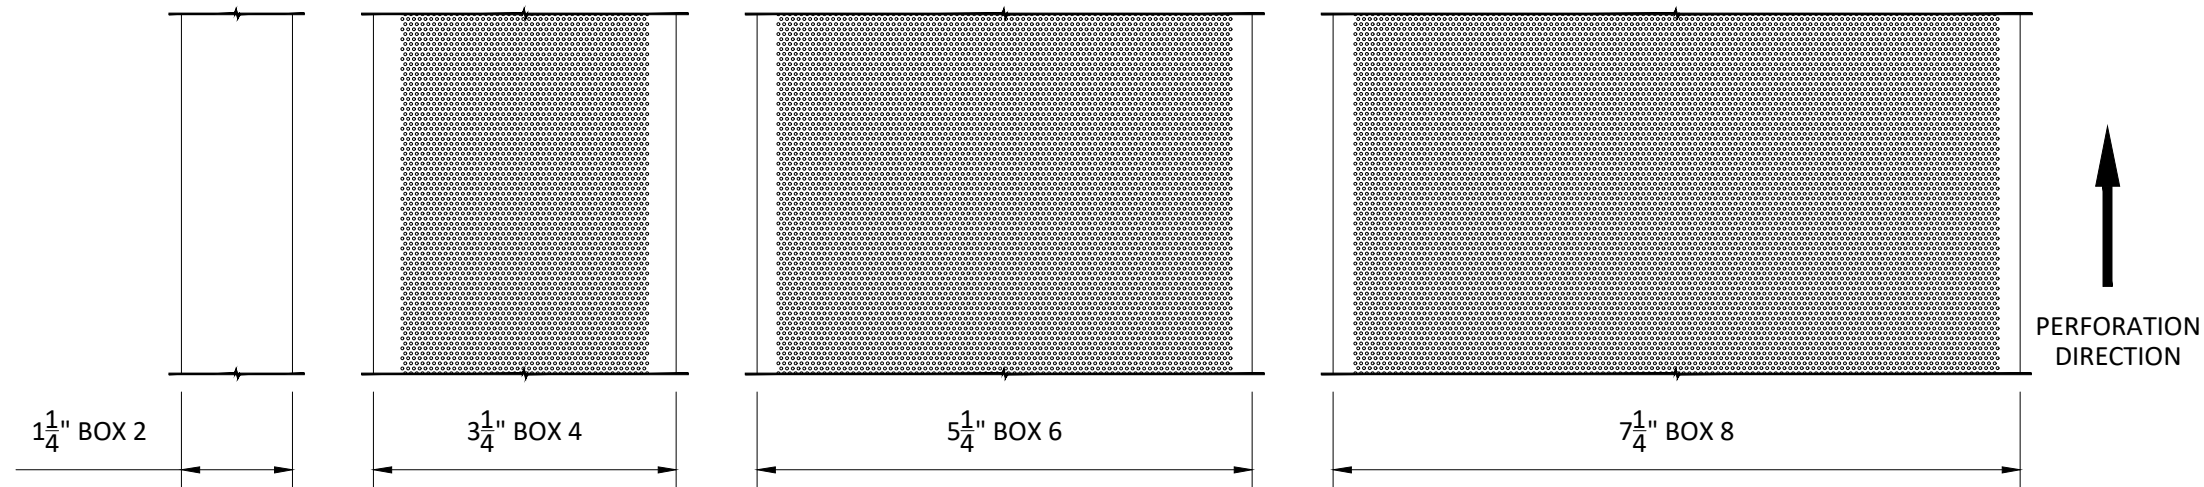


**PERFORATION #160 PATTERN**  
SCALE: 6" = 1'-0"

| TABLE 1 - PERFORATION OPTIONS |                 |
|-------------------------------|-----------------|
| PANEL SIZE                    | PERFORATION     |
| BOX 2                         | NONE AVAILABLE  |
| DEEP BOX 2                    | NONE AVAILABLE  |
| BOX 4                         | #160 (23% OPEN) |
| DEEP BOX 4                    | NONE AVAILABLE  |
| BOX 6                         | #160 (23% OPEN) |
| DEEP BOX 6                    | NONE AVAILABLE  |
| BOX 8                         | #160 (23% OPEN) |
| DEEP BOX 8                    | NONE AVAILABLE  |


**\*\*IMPORTANT NOTE (A)\*\***  
MULTI-BOX CEILINGS MAY COMPRISE ANY BOX AND DEEP BOX PANELS IN ANY ORDER/PATTERN DESIRED.

**\*\*IMPORTANT NOTE (B)\*\***  
PLEASE SPECIFY PATTERN REPEAT AND PATTERN START POINT IN EACH AREA DESIRED.

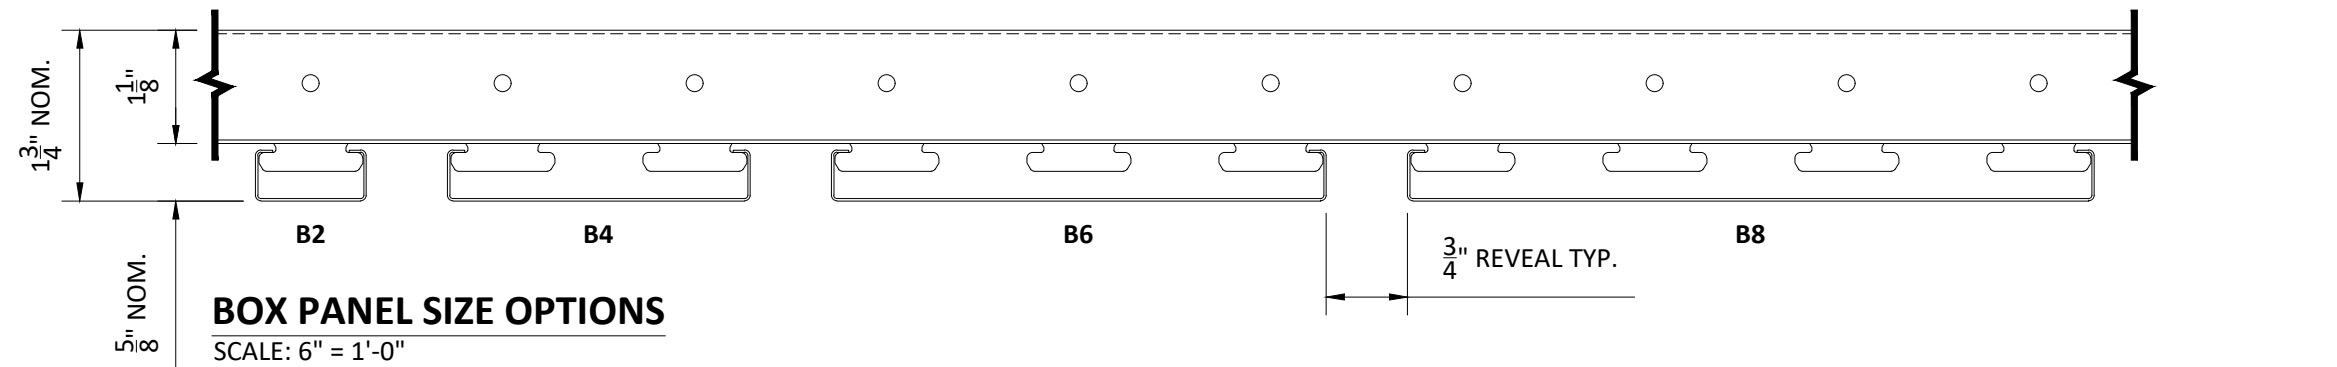


**BOX PANEL SIZE OPTIONS**  
SCALE: 6" = 1'-0"

| TABLE 2 - MATERIAL THICKNESS OPTIONS |       |       |       |       |
|--------------------------------------|-------|-------|-------|-------|
| PANEL SIZE                           | .020" | .025" | .032" | .040" |
| BOX 2                                | X     | X     |       |       |
| DEEP BOX 2                           | X     | X     |       |       |
| BOX 4                                | X     | X     | X     |       |
| DEEP BOX 4                           | X     | X     | X     | X     |
| BOX 6                                | X     | X     | X     | X     |
| DEEP BOX 6                           | X     | X     | X     | X     |
| BOX 8                                |       |       | X     | X     |
| DEEP BOX 8                           |       |       | X     | X     |

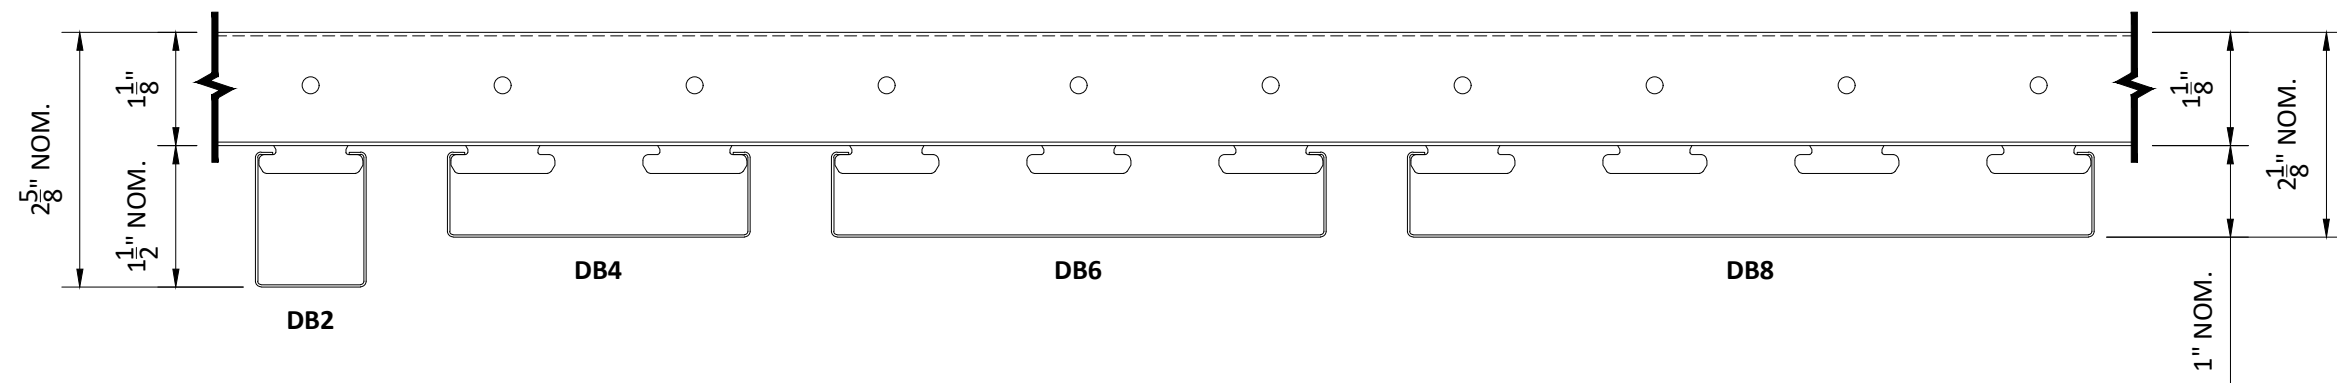

**DEEP BOX PANEL SIZE OPTIONS**  
SCALE: 6" = 1'-0"

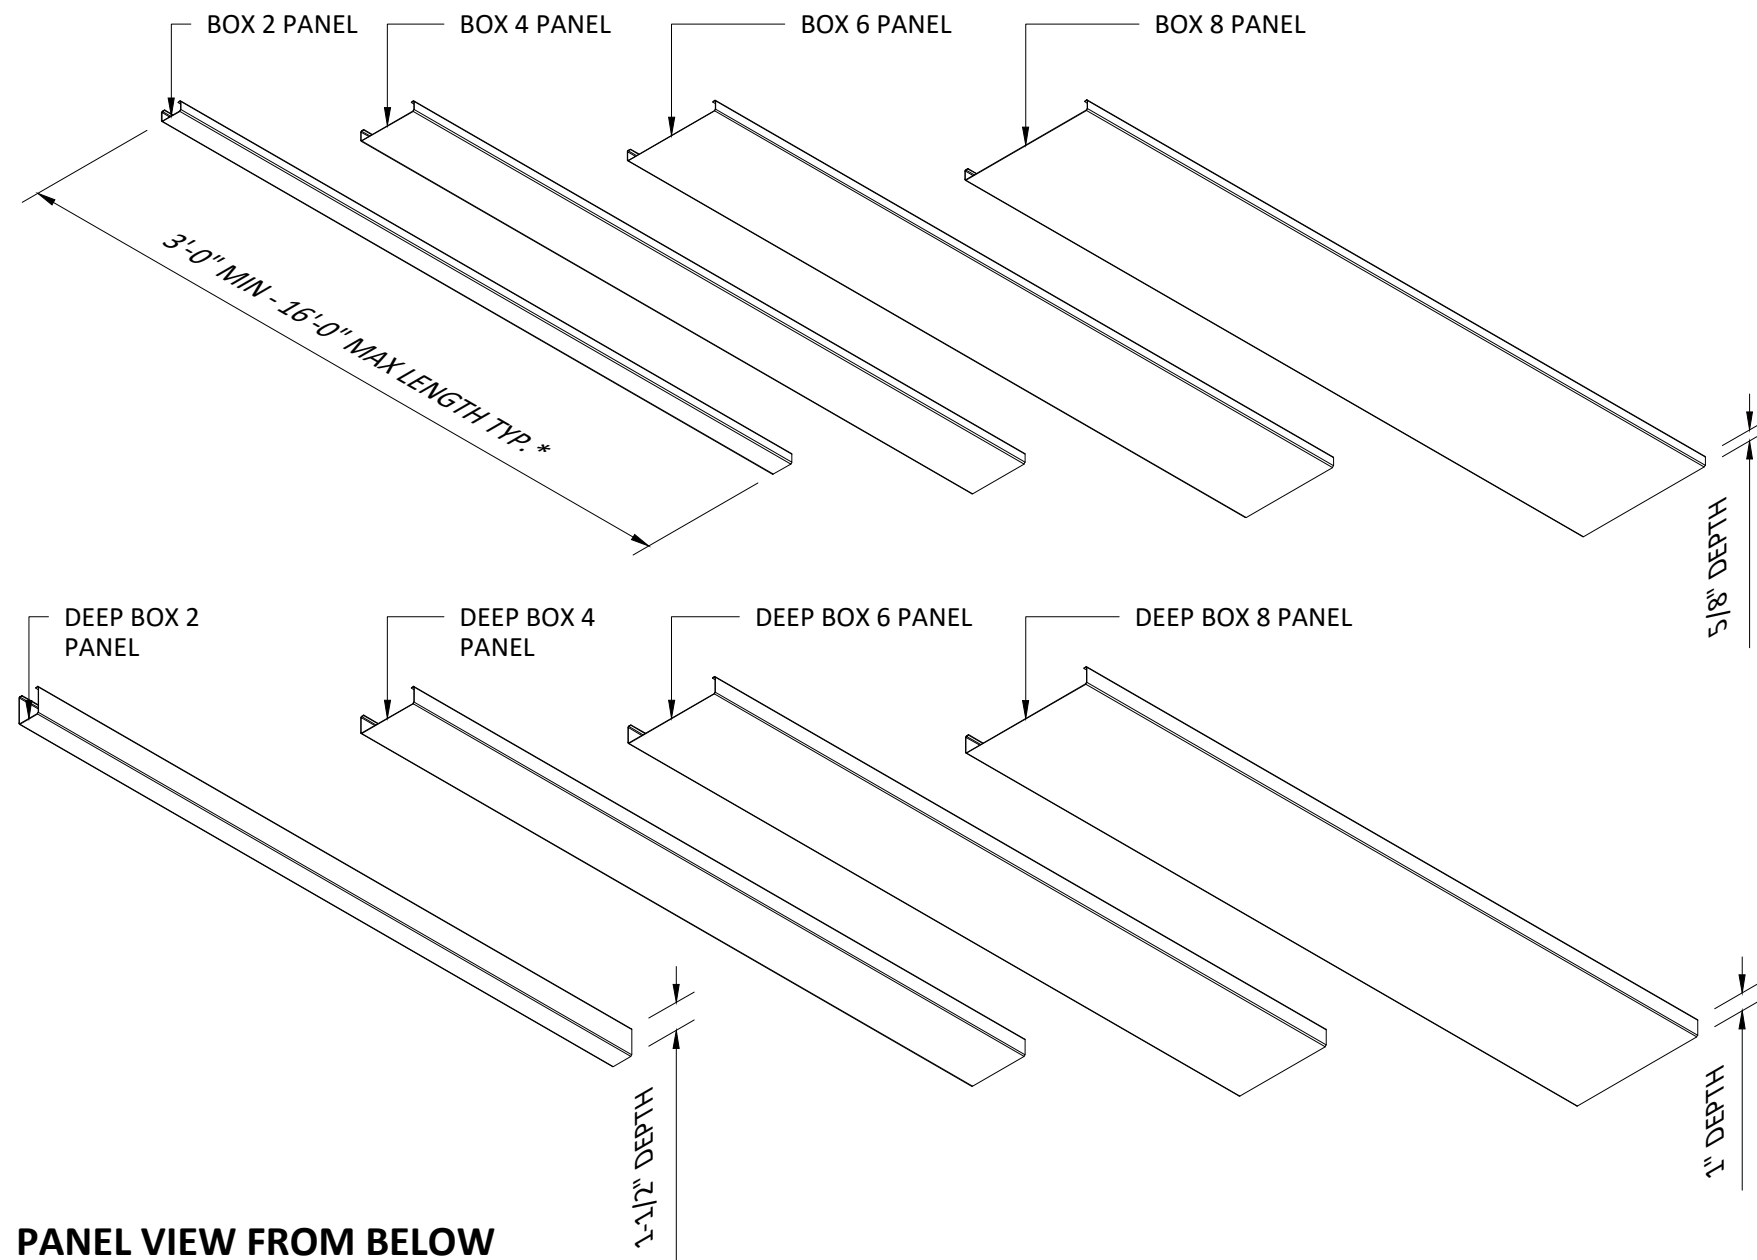

**\*\*IMPORTANT NOTE (A)\*\***  
MULTI-BOX CEILINGS MAY  
COMPRISE ANY BOX AND  
DEEP BOX PANELS IN ANY  
ORDER/PATTERN DESIRED.

**\*\*IMPORTANT NOTE (B)\*\***  
PLEASE SPECIFY PATTERN  
REPEAT AND PATTERN START  
POINT IN EACH AREA DESIRED.

#### PANEL FINISHES

PAINTED & POWDER COATED

LUXACOTE

DECORATED WOOD FINISH (POWDER COATED)

WOOD VENEER

\*10'-0" MAX RECOMMENDED PANEL LENGTH WITHOUT FINGER-JOINTING OF VENEER

16'-0" MAX RECOMMENDED PANEL LENGTH WITH FINGER-JOINTING OF VENEER


#### SPECIFICATIONS

(unless noted otherwise)

MATERIAL: SEE SHEET A1.1, TABLE 2 | .040" ALUMINUM UNIVERSAL CARRIER  
FINISH: PAINT | POWDER COAT | DECORATED WOOD FINISH | WOOD VENEER | LUXACOTE  
PERFORATION: SEE SHEET A1.1, TABLE 1

#### PANEL FINISHES

PROJECT: MULTI-BOX CONTINUOUS PRODUCT SPECIFICATIONS  
DRAWING NUMBER: MULTI-BOX-CONT-A1.2  
SCALE: AS SHOWN  
DRAWN BY: HD ENGINEERING  
DATE: 2/13/19

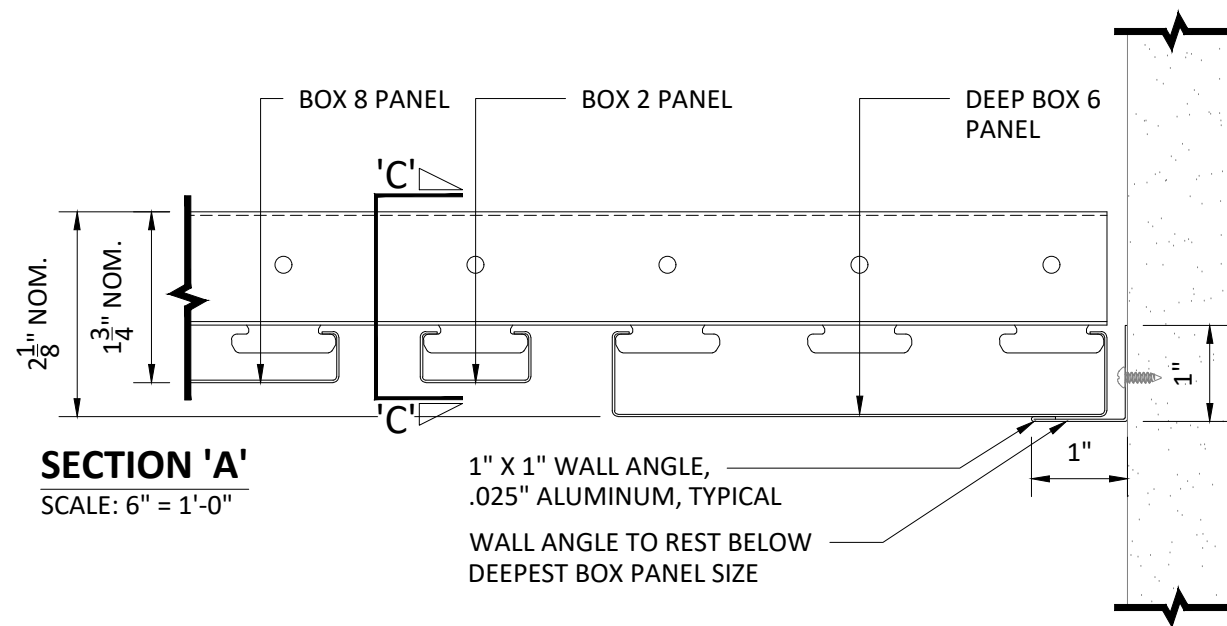


**SECTION 'A'**  
SCALE: 6" = 1'-0"

1" X 1" WALL ANGLE,  
.025" ALUMINUM, TYPICAL

WALL ANGLE TO REST BELOW  
DEEPEST BOX PANEL SIZE

**\*\*IMPORTANT NOTE (A)\*\***  
MULTI-BOX CEILINGS MAY COMPRISE  
ANY BOX AND DEEP BOX PANELS IN  
ANY ORDER/PATTERN DESIRED.

**\*\*IMPORTANT NOTE (B)\*\***  
PLEASE SPECIFY PATTERN  
REPEAT AND PATTERN START  
POINT IN EACH AREA DESIRED.

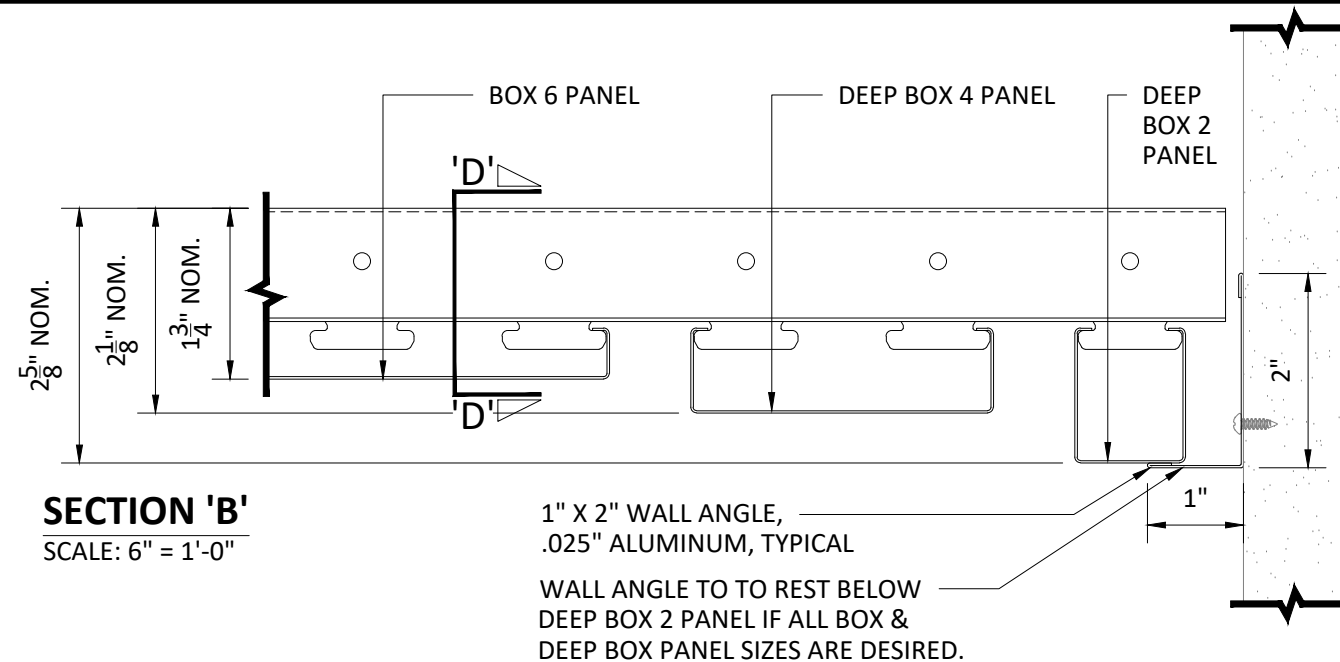


**SECTION 'B'**  
SCALE: 6" = 1'-0"

1" X 2" WALL ANGLE,  
.025" ALUMINUM, TYPICAL

WALL ANGLE TO TO REST BELOW  
DEEP BOX 2 PANEL IF ALL BOX &  
DEEP BOX PANEL SIZES ARE DESIRED.

**\*\*IMPORTANT NOTE (A)\*\***  
MULTI-BOX CEILINGS MAY COMPRISE  
ANY BOX AND DEEP BOX PANELS IN  
ANY ORDER/PATTERN DESIRED.

**\*\*IMPORTANT NOTE (B)\*\***  
PLEASE SPECIFY PATTERN  
REPEAT AND PATTERN START  
POINT IN EACH AREA DESIRED.

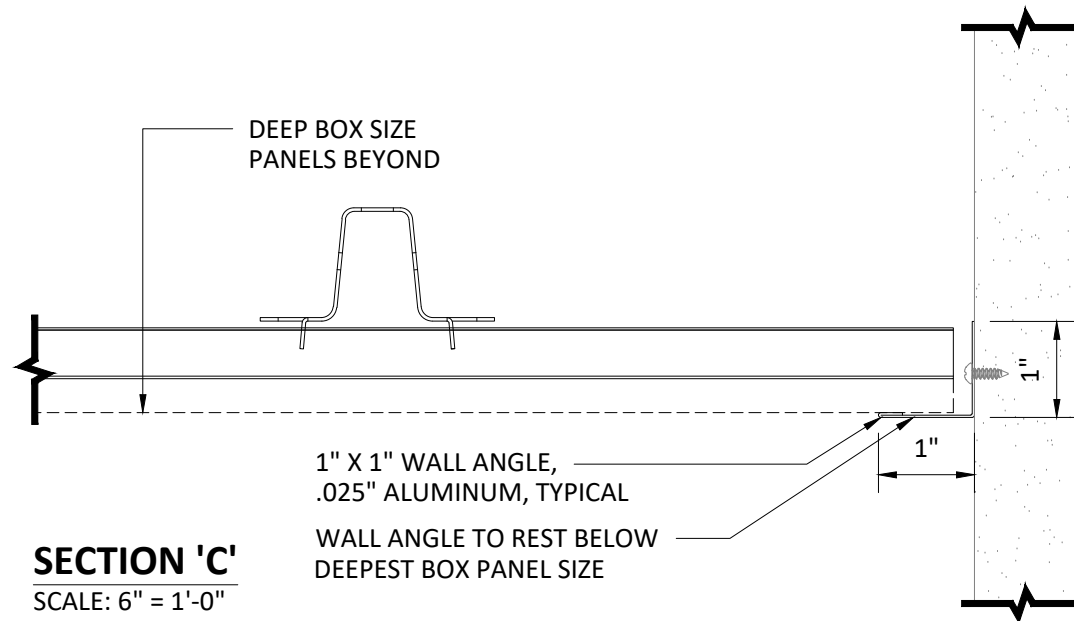


**SECTION 'C'**  
SCALE: 6" = 1'-0"

1" X 1" WALL ANGLE,  
.025" ALUMINUM, TYPICAL

WALL ANGLE TO REST BELOW  
DEEPEST BOX PANEL SIZE

**\*\*IMPORTANT NOTE (A)\*\***  
MULTI-BOX CEILINGS MAY COMPRISE  
ANY BOX AND DEEP BOX PANELS IN  
ANY ORDER/PATTERN DESIRED.

**\*\*IMPORTANT NOTE (B)\*\***  
PLEASE SPECIFY PATTERN  
REPEAT AND PATTERN START  
POINT IN EACH AREA DESIRED.

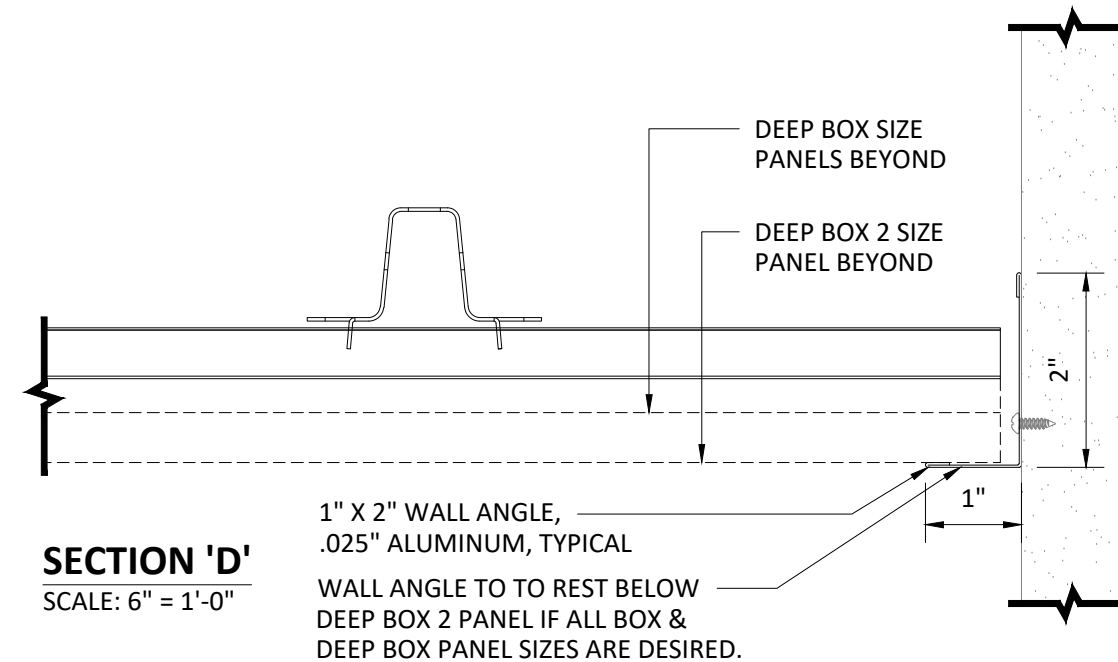

**SECTION 'D'**  
SCALE: 6" = 1'-0"

1" X 2" WALL ANGLE,  
.025" ALUMINUM, TYPICAL

WALL ANGLE TO TO REST BELOW  
DEEP BOX 2 PANEL IF ALL BOX &  
DEEP BOX PANEL SIZES ARE DESIRED.

**\*\*IMPORTANT NOTE (A)\*\***  
MULTI-BOX CEILINGS MAY COMPRISE  
ANY BOX AND DEEP BOX PANELS IN  
ANY ORDER/PATTERN DESIRED.

**\*\*IMPORTANT NOTE (B)\*\***  
PLEASE SPECIFY PATTERN  
REPEAT AND PATTERN START  
POINT IN EACH AREA DESIRED.

## INTERIOR INSTALLATION

**HunterDouglas**  
Ceiling & Wall Products  
exclusively from CertainTeed

5015 Oakbrook Parkway, Suite 100  
Norcross, GA 30093  
O 800.366.4327  
F 770.806.0214  
CTSpecialtyCeilings.com


*All rights reserved. This  
drawing is the property of  
CertainTeed Ceilings  
Corporation. It may not  
be copied or multiplied,  
neither wholly nor  
partly. It may not be  
submitted for perusal to  
third parties.*

## SPECIFICATIONS (unless noted otherwise)

MATERIAL: SEE SHEET A1.1, TABLE 2 | .040" ALUMINUM UNIVERSAL  
CARRIER  
FINISH: PAINT | POWDER COAT | DECORATED WOOD FINISH | WOOD  
VENEER | LUXACOTE  
PERFORATION: SEE SHEET A1.1, TABLE 1

## WALL ANGLE TRIM SPECIFICATIONS


PROJECT: MULTI-BOX CONTINUOUS PRODUCT SPECIFICATIONS  
DRAWING NUMBER: MULTI-BOX-CONT-A1.3  
SCALE: AS SHOWN  
DRAWN BY: HD ENGINEERING  
DATE: 2/13/19

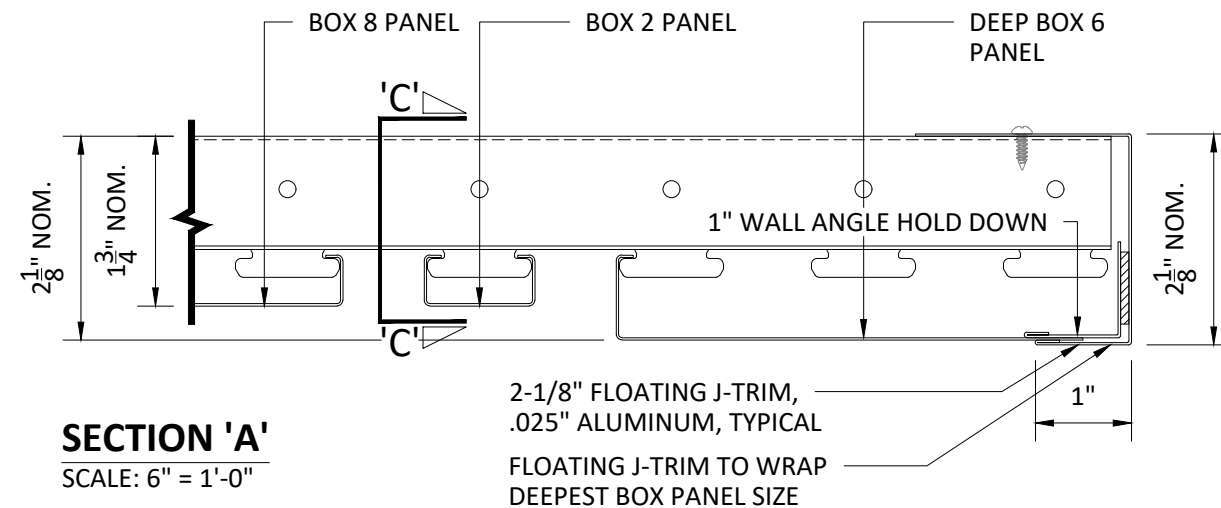

**SECTION 'A'**  
SCALE: 6" = 1'-0"

**\*\*IMPORTANT NOTE (A)\*\***  
MULTI-BOX CEILINGS MAY COMPRISE  
ANY BOX AND DEEP BOX PANELS IN  
ANY ORDER/PATTERN DESIRED.


**\*\*IMPORTANT NOTE (B)\*\***  
PLEASE SPECIFY PATTERN  
REPEAT AND PATTERN START  
POINT IN EACH AREA DESIRED.

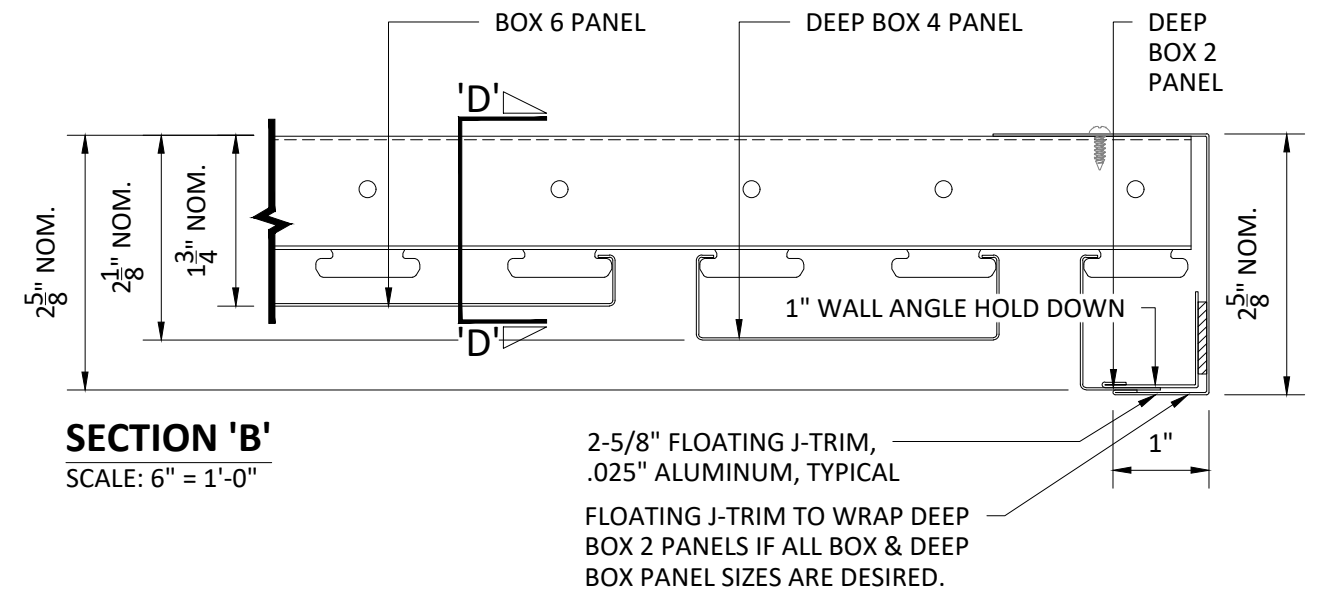

**SECTION 'B'**  
SCALE: 6" = 1'-0"

**\*\*IMPORTANT NOTE (A)\*\***  
MULTI-BOX CEILINGS MAY COMPRISE  
ANY BOX AND DEEP BOX PANELS IN  
ANY ORDER/PATTERN DESIRED.


**\*\*IMPORTANT NOTE (B)\*\***  
PLEASE SPECIFY PATTERN  
REPEAT AND PATTERN START  
POINT IN EACH AREA DESIRED.

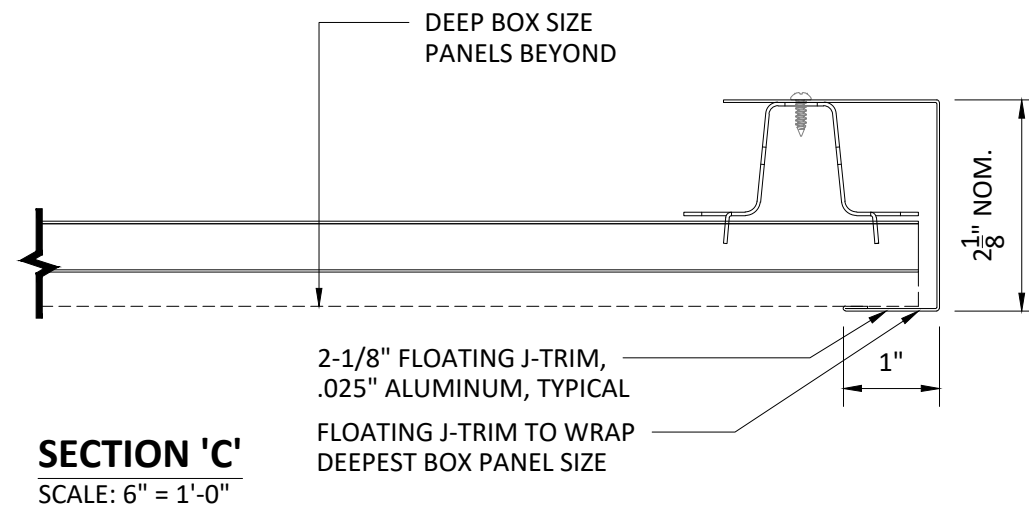

**SECTION 'C'**  
SCALE: 6" = 1'-0"

**\*\*IMPORTANT NOTE (A)\*\***  
MULTI-BOX CEILINGS MAY COMPRISE  
ANY BOX AND DEEP BOX PANELS IN  
ANY ORDER/PATTERN DESIRED.

**\*\*IMPORTANT NOTE (B)\*\***  
PLEASE SPECIFY PATTERN  
REPEAT AND PATTERN START  
POINT IN EACH AREA DESIRED.

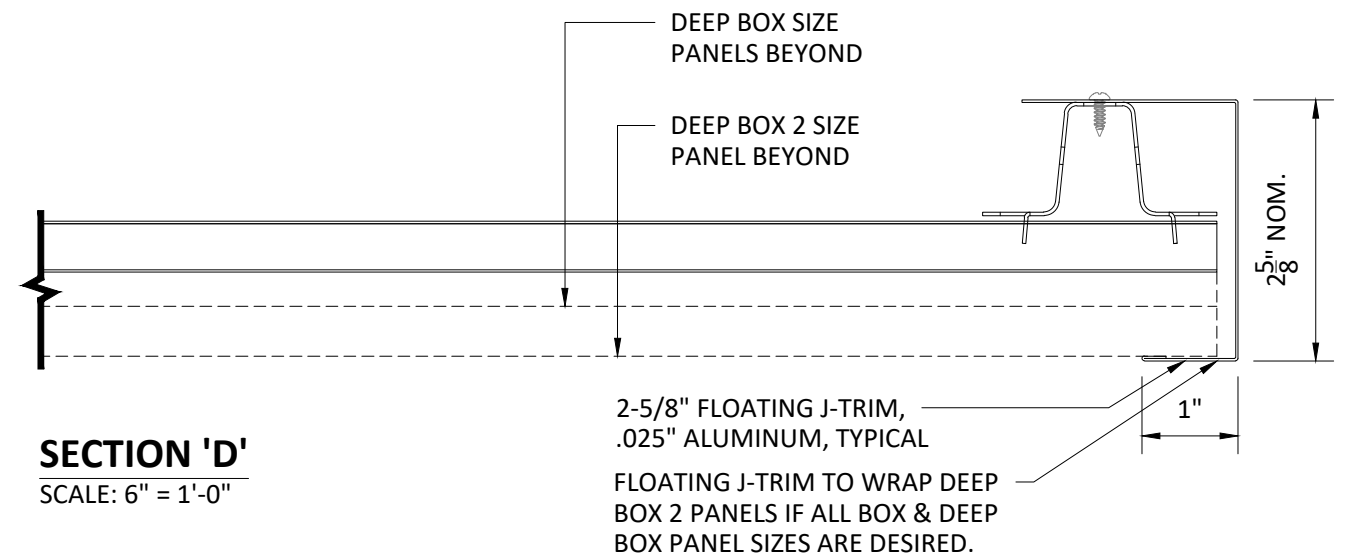

**SECTION 'D'**  
SCALE: 6" = 1'-0"

**\*\*IMPORTANT NOTE (A)\*\***  
MULTI-BOX CEILINGS MAY COMPRISE  
ANY BOX AND DEEP BOX PANELS IN  
ANY ORDER/PATTERN DESIRED.

**\*\*IMPORTANT NOTE (B)\*\***  
PLEASE SPECIFY PATTERN  
REPEAT AND PATTERN START  
POINT IN EACH AREA DESIRED.

## INTERIOR INSTALLATION

## SPECIFICATIONS

(unless noted otherwise)

MATERIAL: SEE SHEET A1.1, TABLE 2 | .040" ALUMINUM UNIVERSAL CARRIER  
FINISH: PAINT | POWDER COAT | DECORATED WOOD FINISH | WOOD VENEER | LUXACOTE  
PERFORATION: SEE SHEET A1.1, TABLE 1

## FLOATING J-TRIM SPECIFICATIONS

PROJECT: MULTI-BOX CONTINUOUS PRODUCT SPECIFICATIONS  
DRAWING NUMBER: MULTI-BOX-CONT-A1.4  
SCALE: AS SHOWN  
DRAWN BY: HD ENGINEERING  
DATE: 2/13/19

