


# Sliding Wall, 3 Panels

(SW3-RD)

## ELEVATION

RAYDOOR STANDARD  
SYSTEM DRAWINGS  
©2020

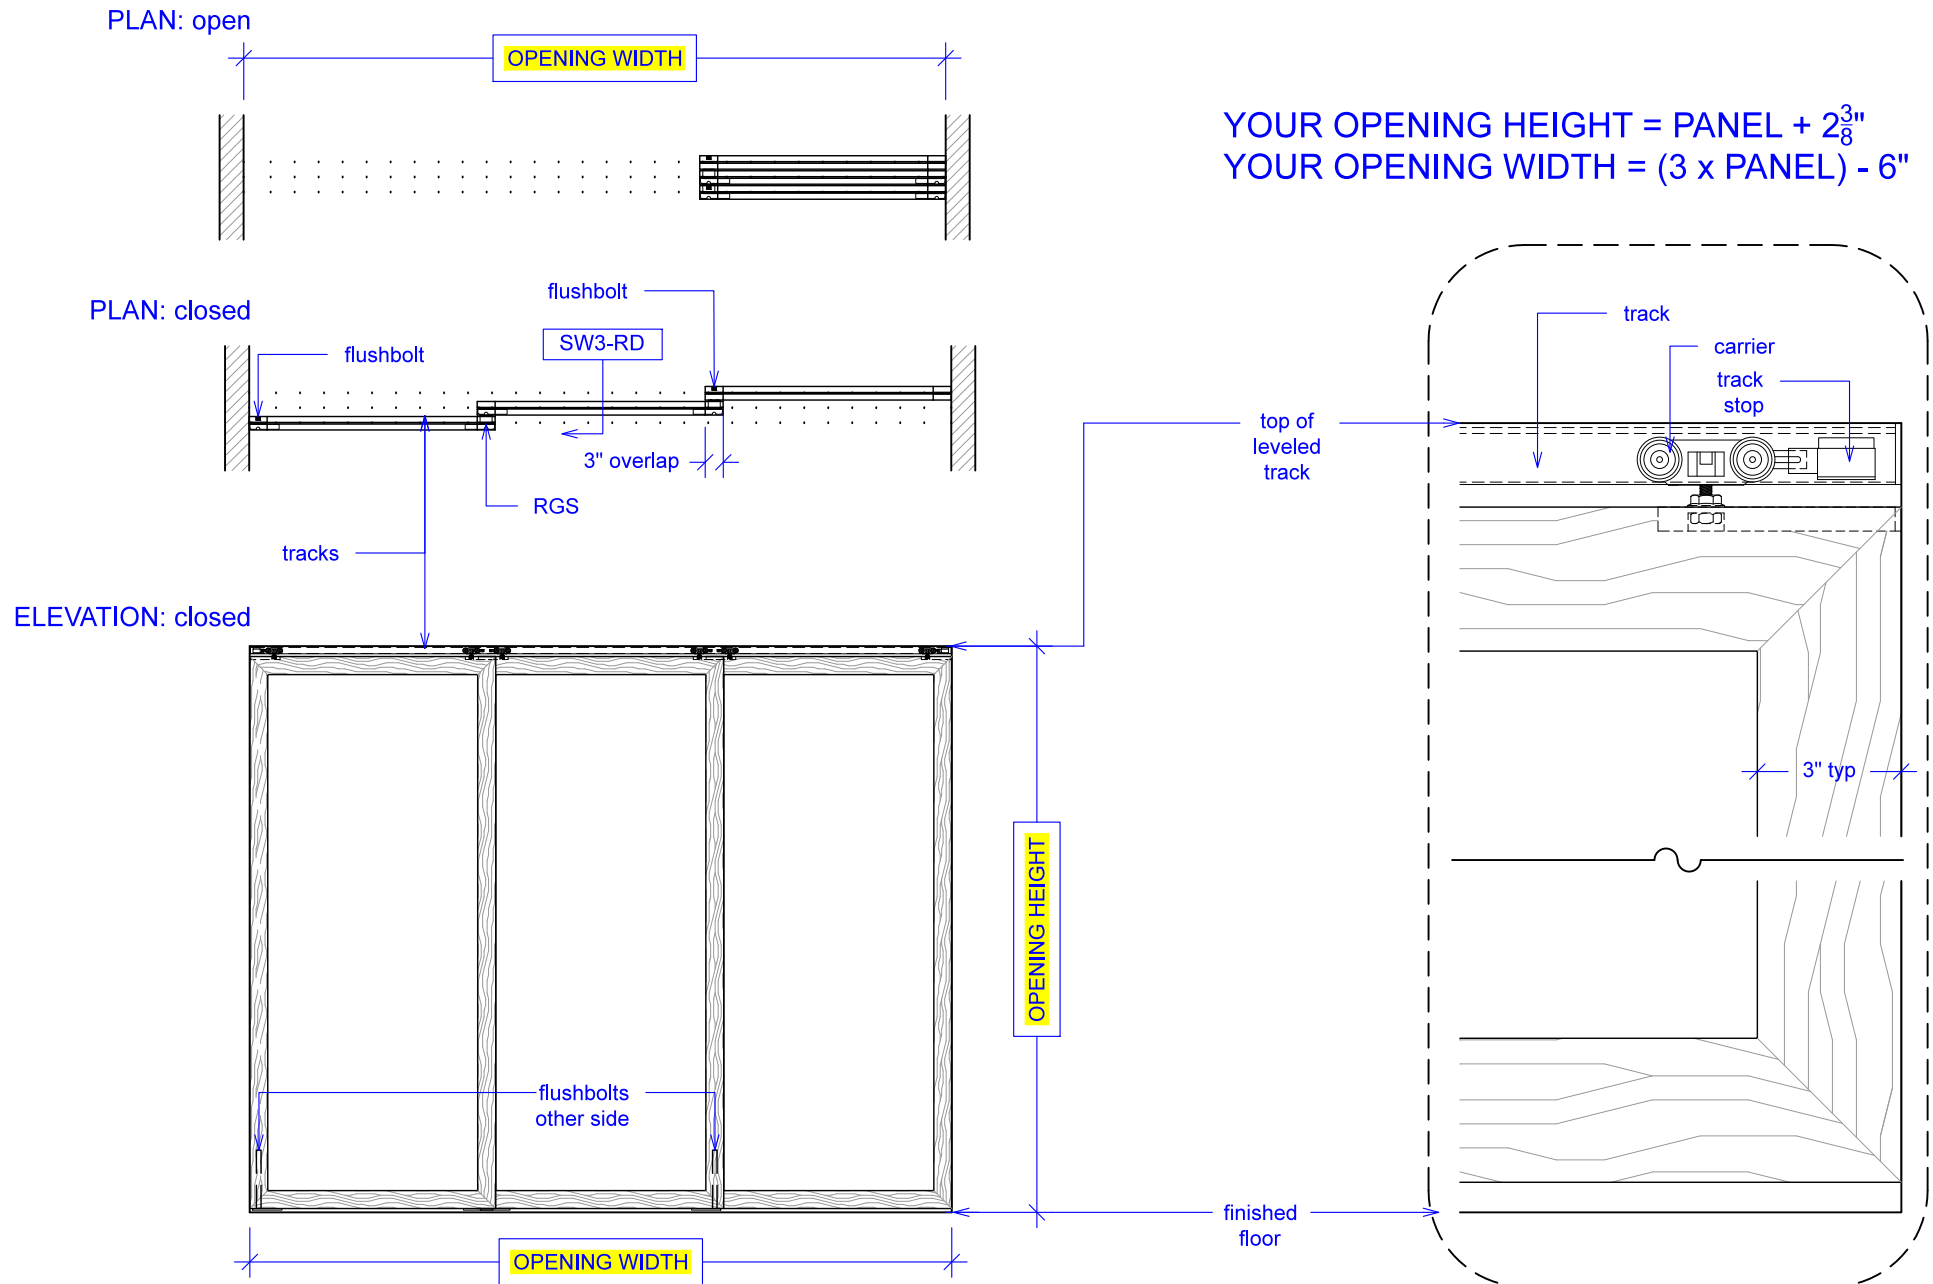


# Sliding Wall, 3 Panels

(SW3-RD)

## SECTION

RAYDOOR STANDARD  
SYSTEM DRAWINGS  
©2020



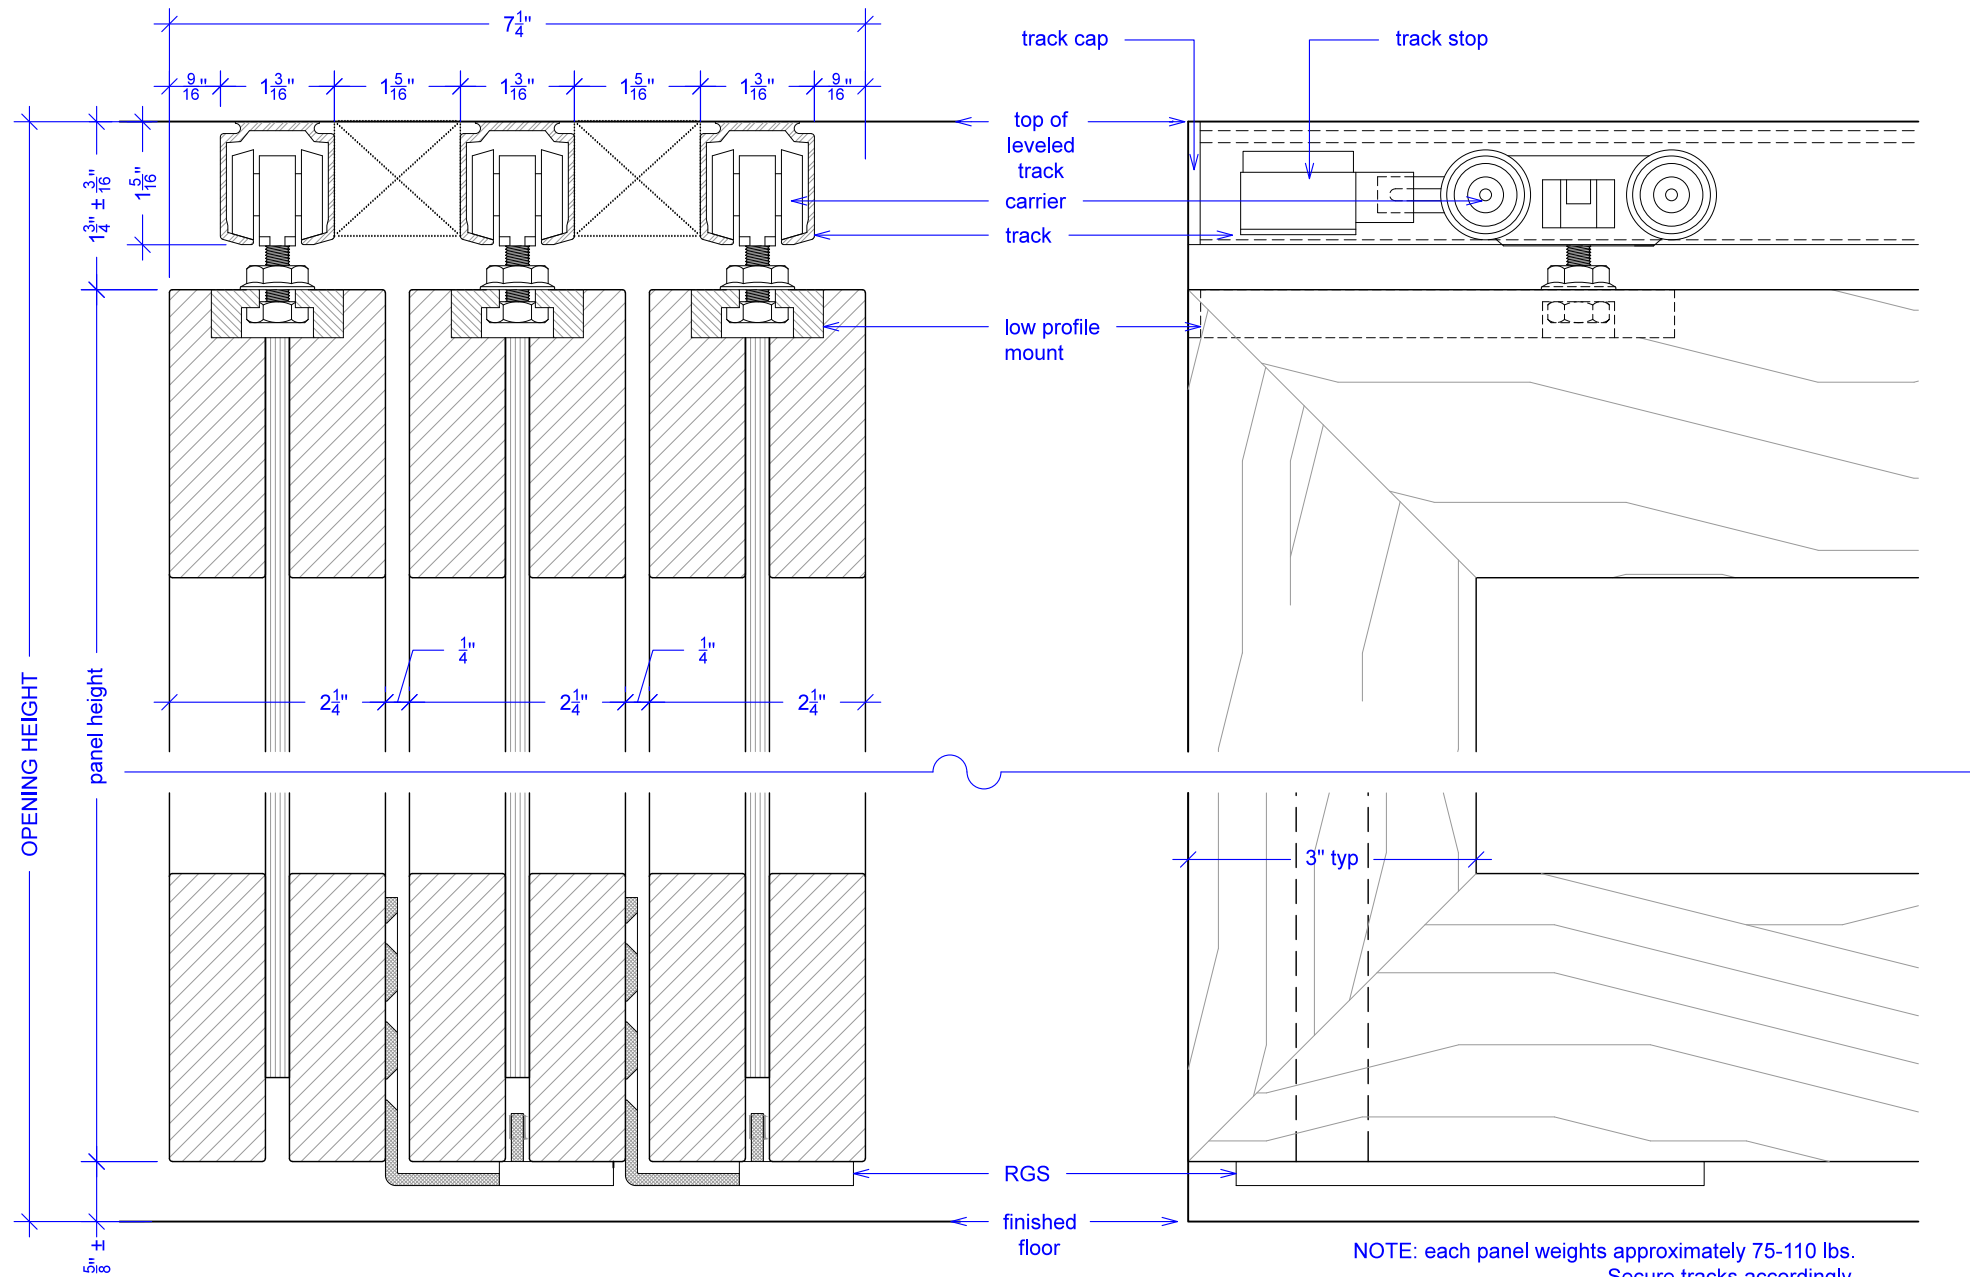


# Sliding Wall, 3 Panels

(SW3-RD)

## OPERATION OVERVIEW

RAYDOOR STANDARD  
SYSTEM DRAWINGS  
©2020

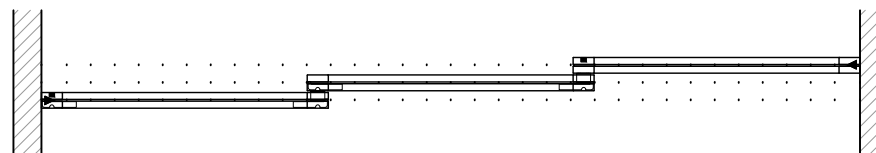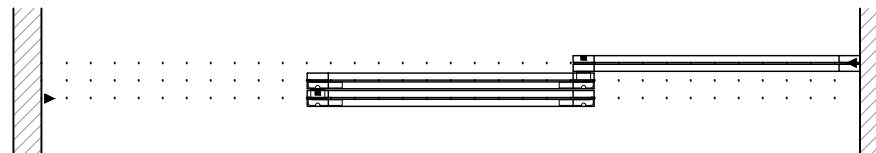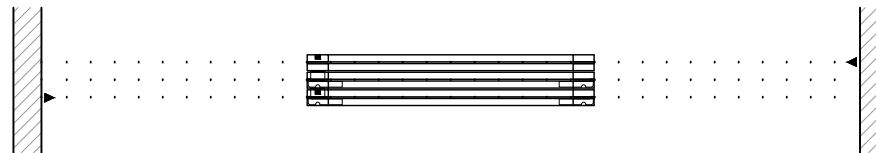

### KEY:

▶ track stop

□ RGS hook

┌ RGS stop

■ flushbolt