

Sliding Wall, 5 Panels

(SW5-RD)



ELEVATION

RAYDOOR STANDARD
SYSTEM DRAWINGS
©2020




PLAN: open


YOUR OPENING HEIGHT = PANEL + 2 $\frac{1}{2}$ "
YOUR OPENING WIDTH = (5 x PANEL) - 12"

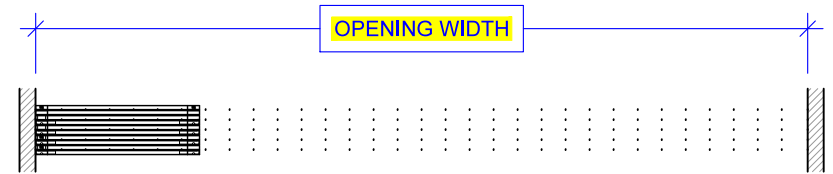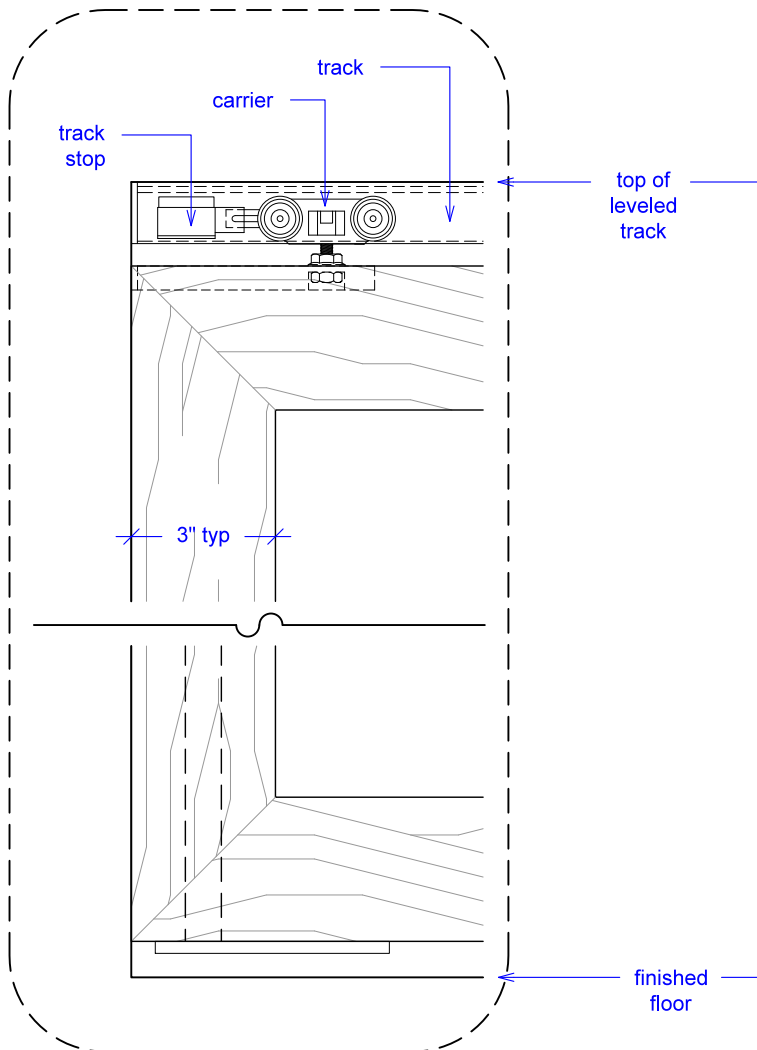


PLAN: closed

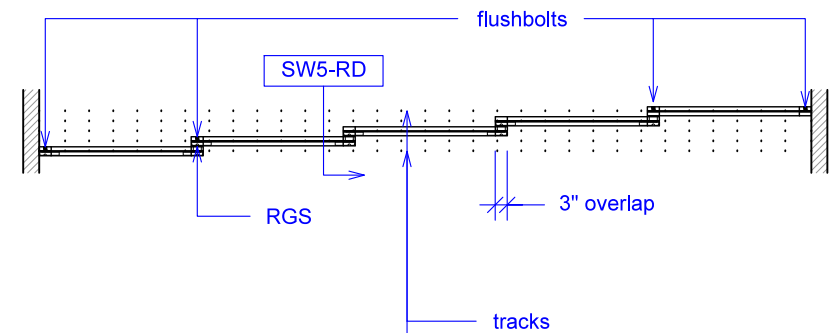

ELEVATION: closed

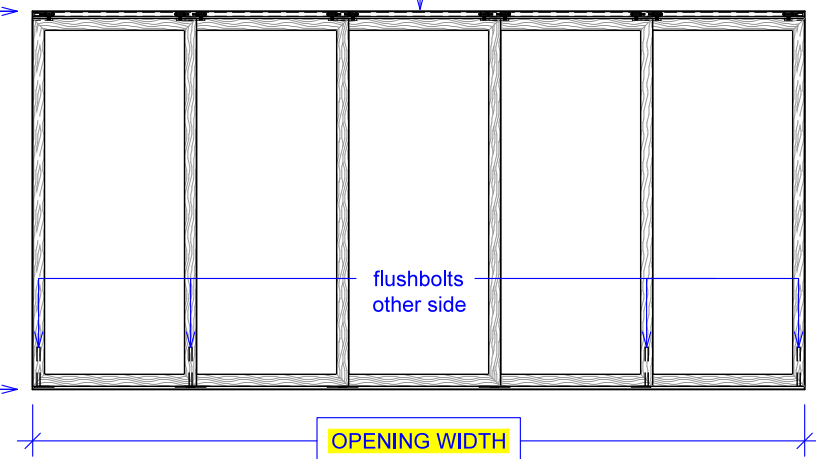

SECTION

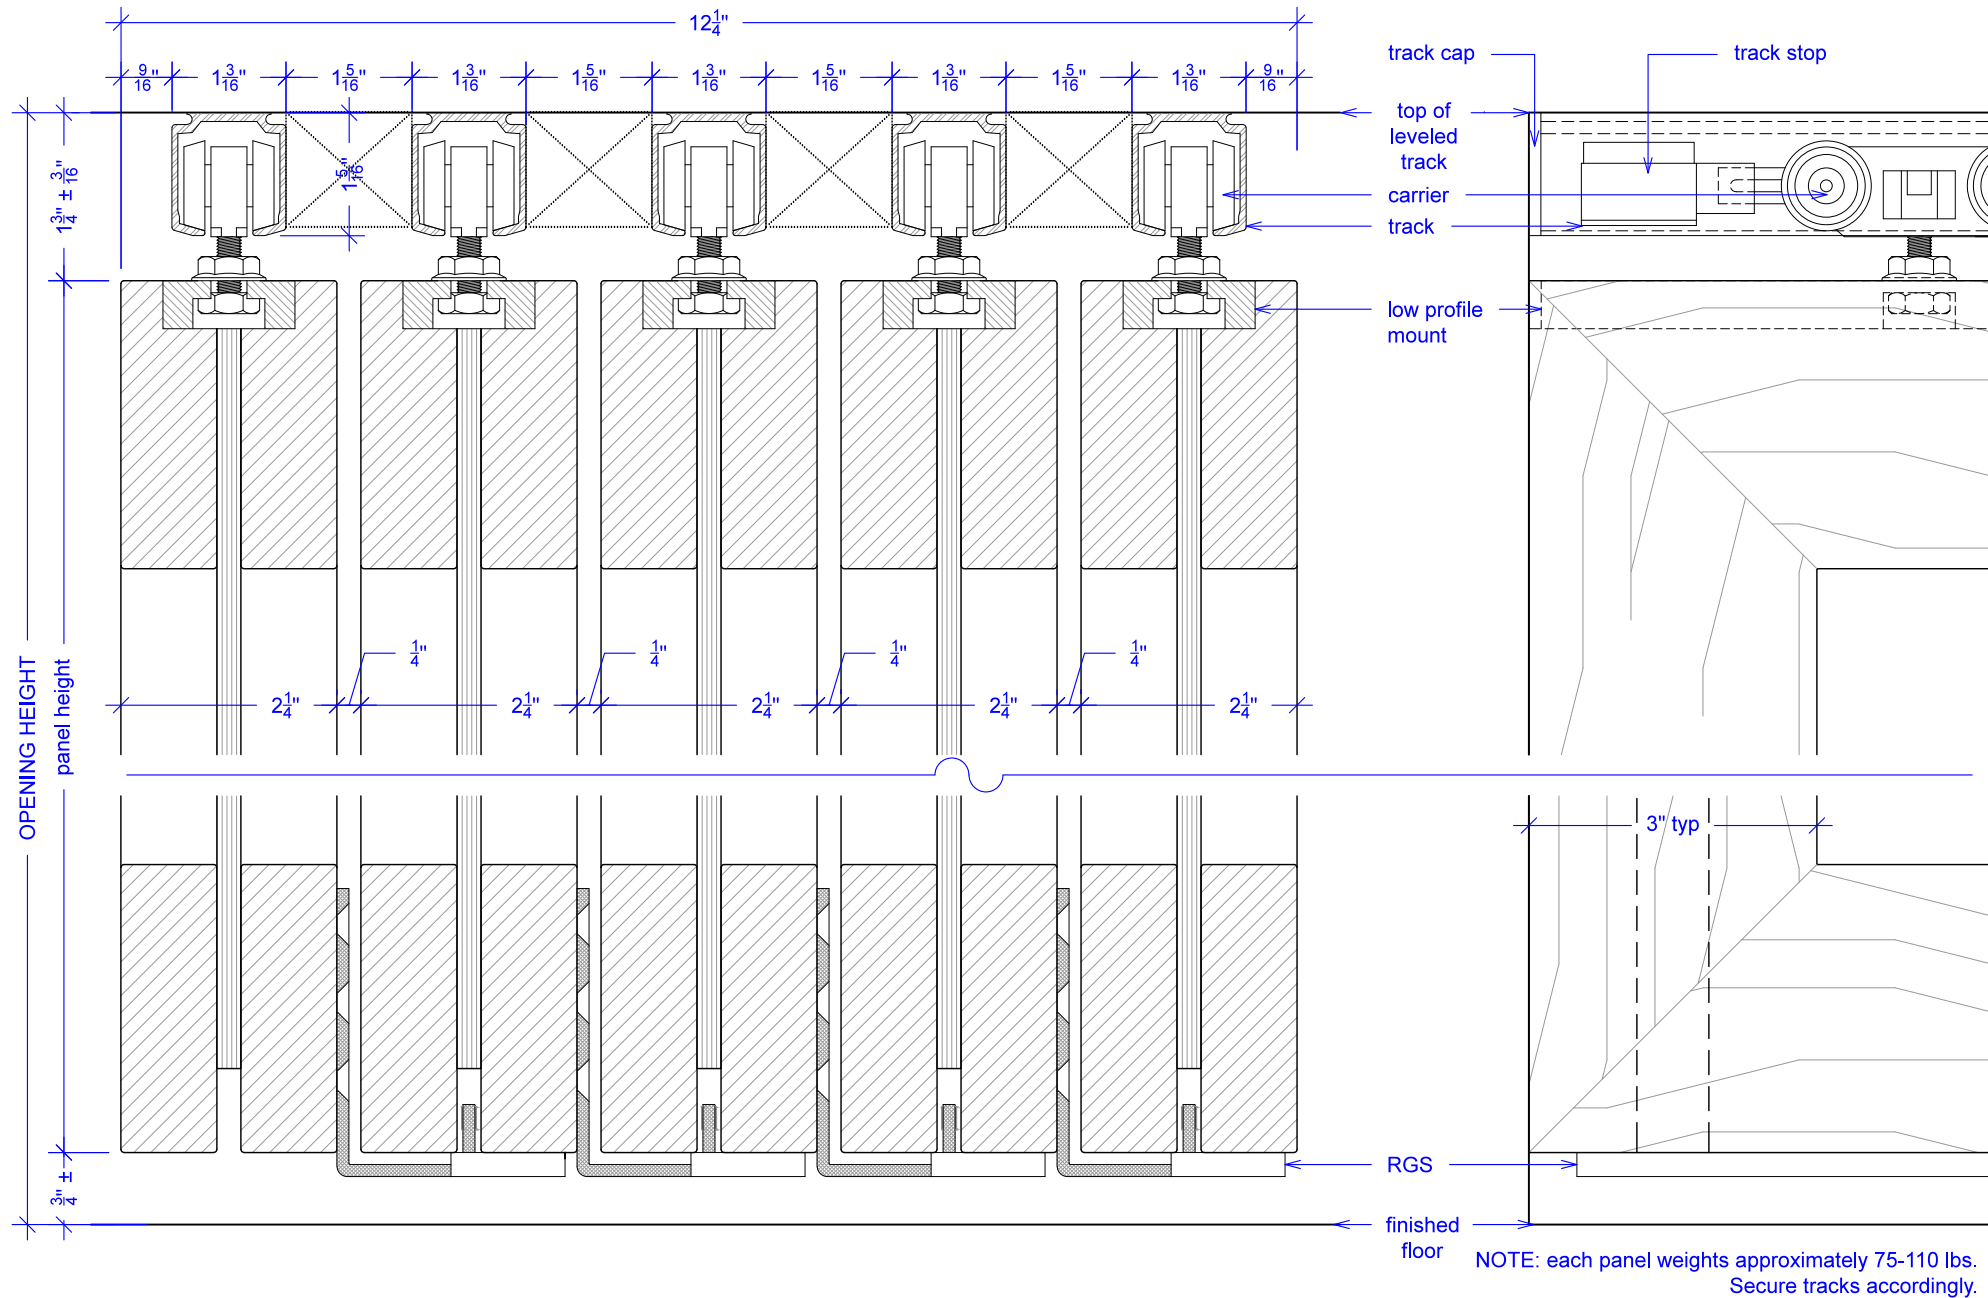


Sliding Wall, 5 Panels

(SW5-RD)

OPERATION OVERVIEW

RAYDOOR STANDARD
SYSTEM DRAWINGS
©2020

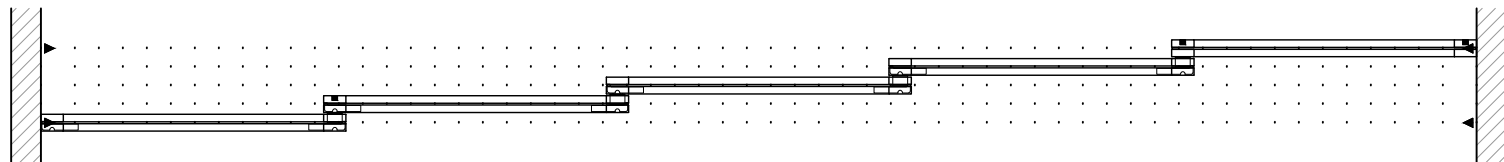

KEY:

▶ track stop

□ RGS hook

└ RGS stop

■ flushbolt