


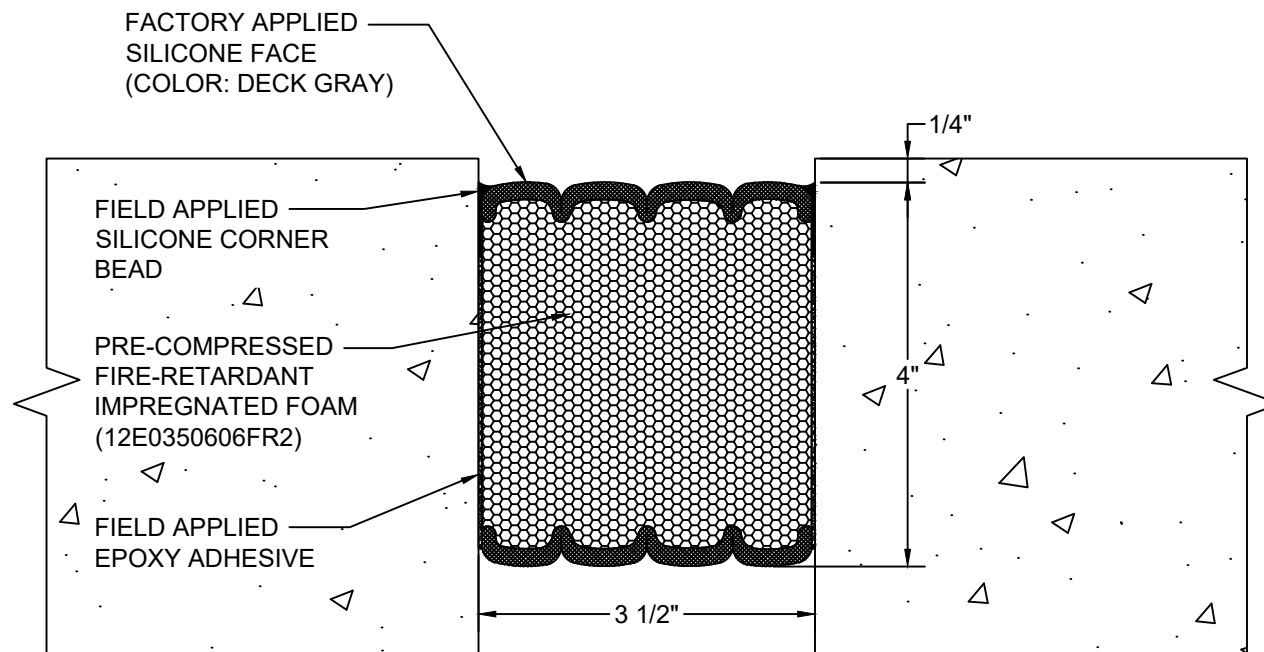

Model: 2HFR-350



Construction Specialties®

www.c-sgroup.com

6696 Route 405 Highway, Muncy, PA 17756
Phone: (800) 233-8493 / Fax: (570) 546-8022

895 Lakefront Promenade, Mississauga, Ontario L5E 2C2 Canada
Phone: (888) 895-8955 / Fax: (905) 274-6241

© Copyright 2018 Construction Specialties, Inc.

PROJECT:

CUSTOMER:

LOCATION:

DRAWN BY:

SCALE: NTS

DATE:

JOB NO.:

SHEET NO.: