


COLOR: \_\_\_\_\_  
 TOP RAIL: \_\_\_\_\_  
 BOTTOM RAIL: \_\_\_\_\_  
 COLOR TO BE SELECTED FROM ONE OF CS STANDARD COLORS.  
 \*OPTIONAL VERTICAL ACCENT AVAILABLE. SEE CS CATALOG FOR COLORS.

| TOTAL<br>L/F REQ'D | LEFT<br>END<br>CAPS | RIGHT<br>END<br>CAPS | O.S.C.<br>REQ'D |
|--------------------|---------------------|----------------------|-----------------|
|                    |                     |                      |                 |
|                    |                     |                      |                 |
|                    |                     |                      |                 |

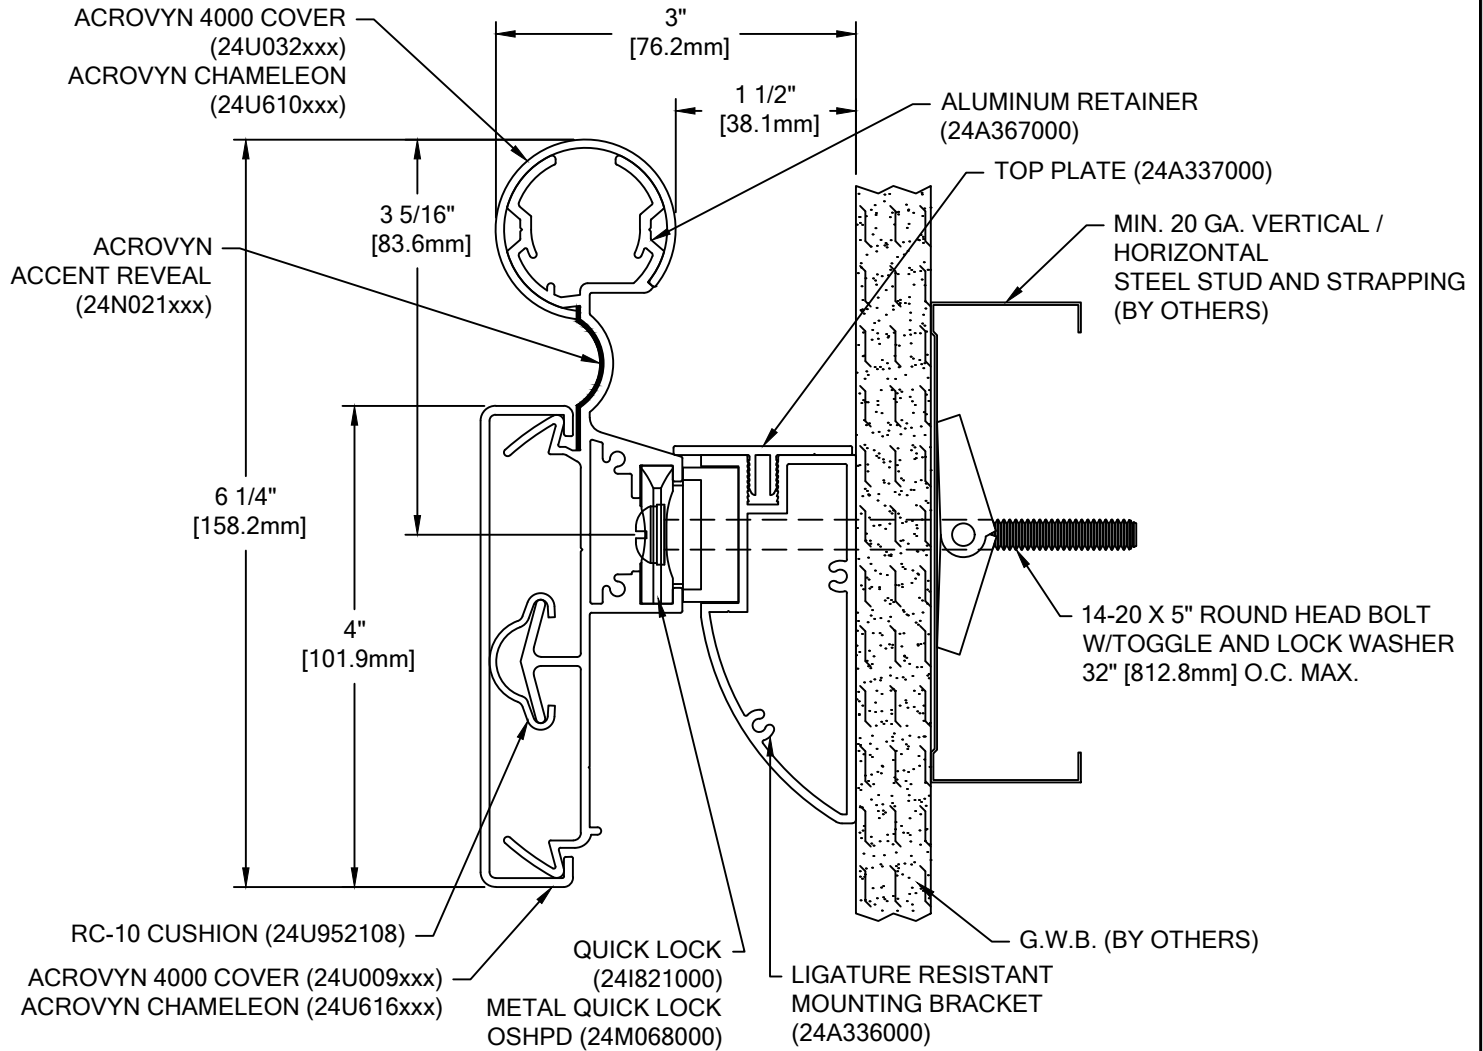

## HRB-10CQLCMN ACROVYN 4000

| WALL CONDITION          | SPECIFIED FASTENER | DRILL DIAMETERS |          | CS PART NUMBER         |
|-------------------------|--------------------|-----------------|----------|------------------------|
|                         |                    | WALL            | RETAINER |                        |
| STEEL STUD/GYPSUM WALL  | 1/4-20 X 5\"       | 3/4\"           | N/A      | 90H049002<br>90H006003 |
| CONCRETE/CONCRETE BLOCK | #14 X 5\"          | 3/16\"          | N/A      | 90H287002              |
| WOOD STUD/GYPSUM WALL   | #14 X 5\"          | 1/8\"           | N/A      | 90H287002              |

|   |           |           |
|---|-----------|-----------|
| <br>Hughesville, PA   800.233.8493   570.546.5941<br>Mississauga, ON   888.895.8955   905.274.3611<br><a href="http://www.c-sgroup.com">www.c-sgroup.com</a><br>© Copyright 2017 Construction Specialties, Inc. | PROJECT:  | REVISION: |
|   | JOB NO.:  | F&F:      |
|   | CUSTOMER: |           |
|   | REP:      | DATE:     |
|   | DRAWN BY: | SHEET NO: |