


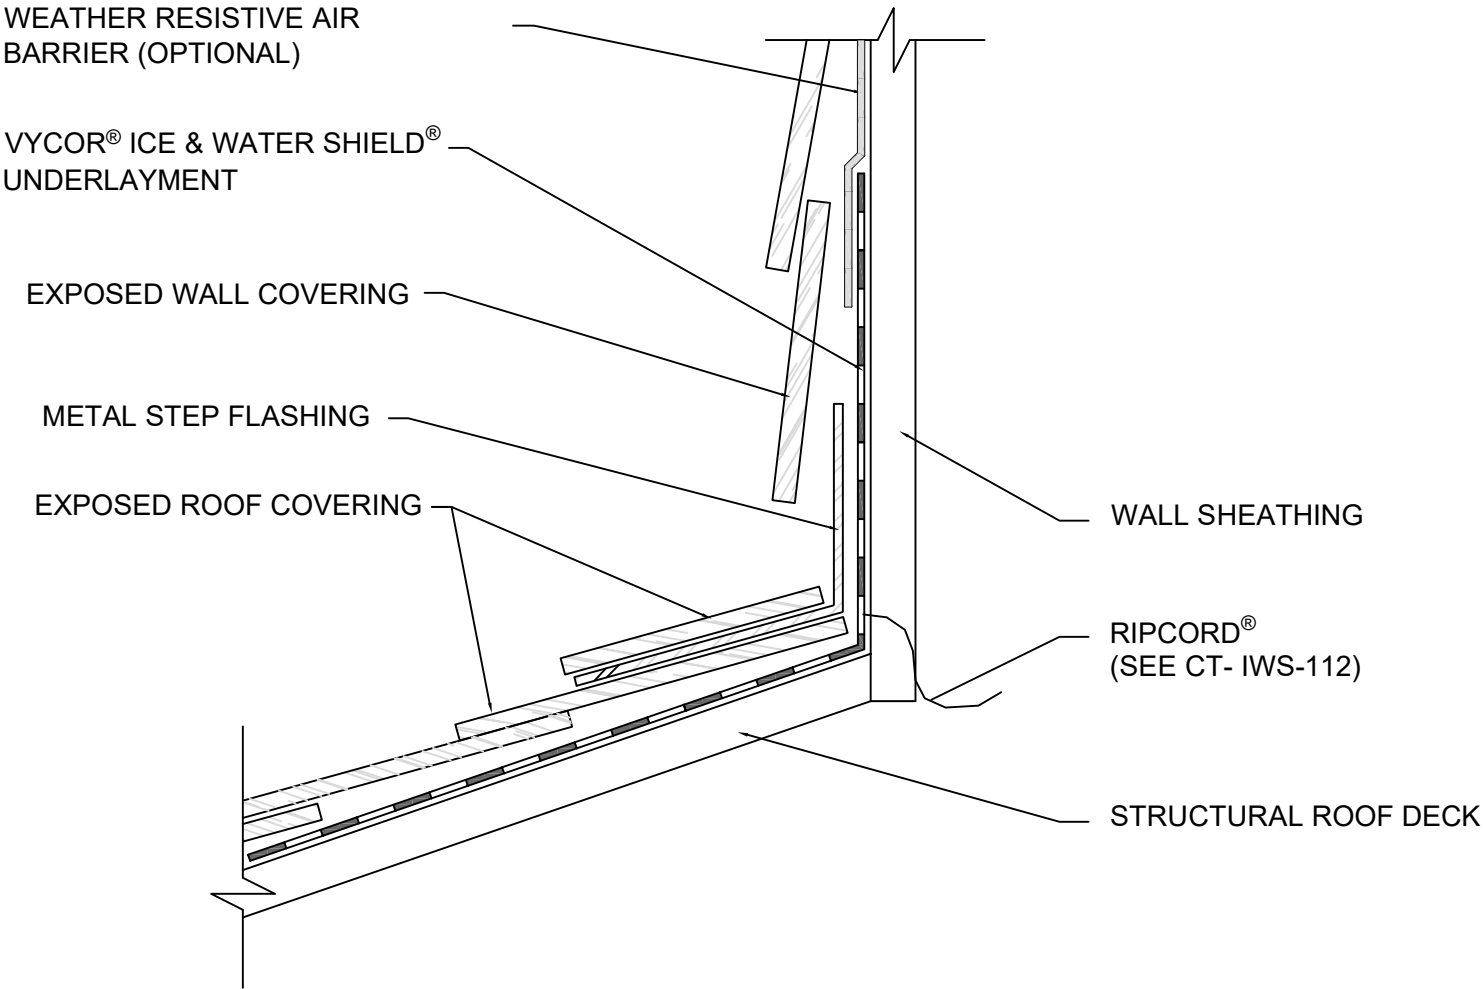

NOTES:

- A. VISIT CERTAINTEED.COM FOR THE MOST CURRENT DETAILS AND INSTALLATION VIDEO
- B. REFER TO PRODUCT DATA SHEETS ON WEB SITE FOR FURTHER INFORMATION
- C. RIPCORD® HAS BEEN REMOVED ALONG JOINT BETWEEN ROOF AND WALL FOR EASE OF INSTALLATION
- D. EXTEND VYCOR® ICE & WATER SHIELD® UNDERLAYMENT ON THE WALL SHEATHING ABOVE THE HIGHEST EXPECTED LEVEL OF SNOW AND ICE
- E. THE METAL FLASHING IS INSTALLED OVER THE VYCOR® ICE & WATER SHIELD® UNDERLAYMENT
- F. INSTALL VYCOR® ICE & WATER SHIELD® UNDERLAYMENT TO FORM WATER-SHEDDING LAPS



VERTICAL FRONT WALL
VYCOR® ICE & WATER SHIELD®

Drawing: CT-IWS-105

Scale: Not to scale

Effective Date: 11/01/2025

Supersedes: 06/25/2024