


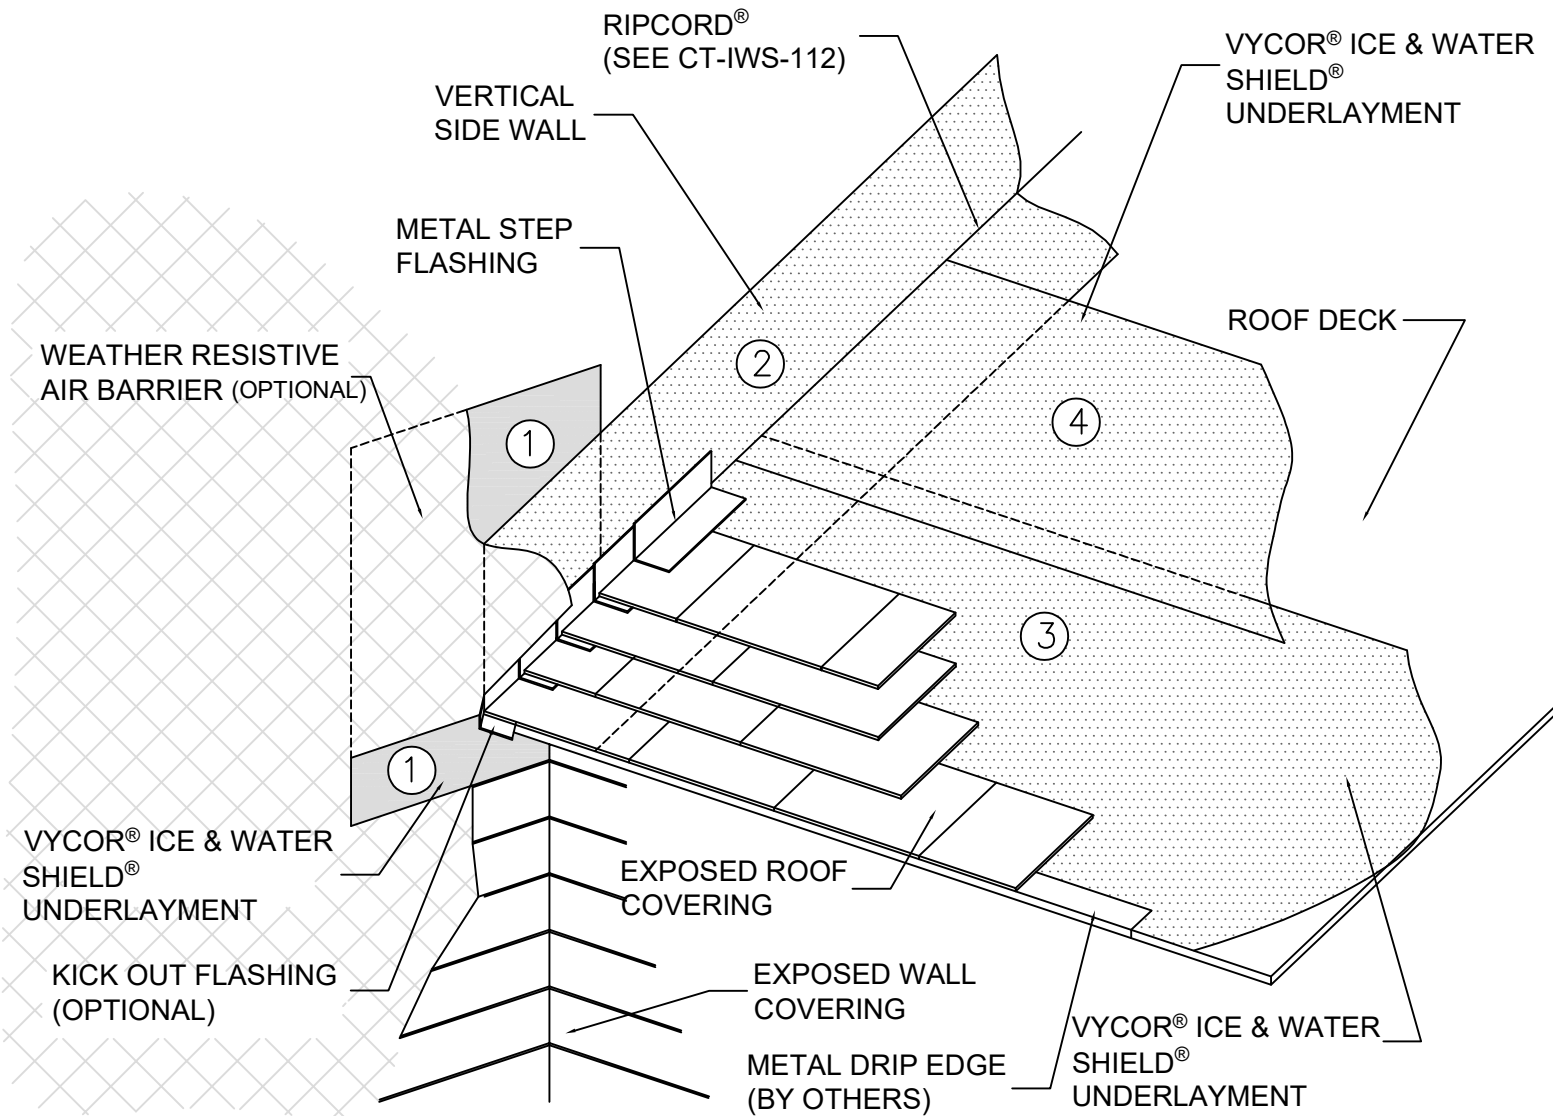

NOTES:

- A. VISIT CERTAINTeed.COM FOR THE MOST CURRENT DETAILS AND INSTALLATION VIDEO
- B. REFER TO PRODUCT DATA SHEETS ON WEB SITE FOR FURTHER INFORMATION
- C. EXTEND VYCOR® ICE & WATER SHIELD® UNDERLAYMENT ON THE WALL SHEATHING ABOVE THE HIGHEST EXPECTED LEVEL OF SNOW AND ICE
- D. EXTEND VYCOR® ICE & WATER SHIELD® UNDERLAYMENT ON THE ROOF DECK ABOVE THE HIGHEST EXPECTED LEVEL OF WATER BACK-UP FROM ICE DAMS
- E. EXTEND VYCOR® ICE & WATER SHIELD® UNDERLAYMENT BEYOND EAVE ONTO VERTICAL SIDE WALL FOR PROTECTION AGAINST RUN-OFF FROM ROOF
- F. THE METAL FLASHING IS INSTALLED OVER THE VYCOR® ICE & WATER SHIELD® UNDERLAYMENT
- G. INSTALL VYCOR® ICE & WATER SHIELD® UNDERLAYMENT IN ORDER AS SHOWN BY NUMBERS
- H. INSTALL VYCOR® ICE & WATER SHIELD® UNDERLAYMENT AND WEATHER RESISTIVE BARRIER TO FORM WATER-SHEDDING LAPS