


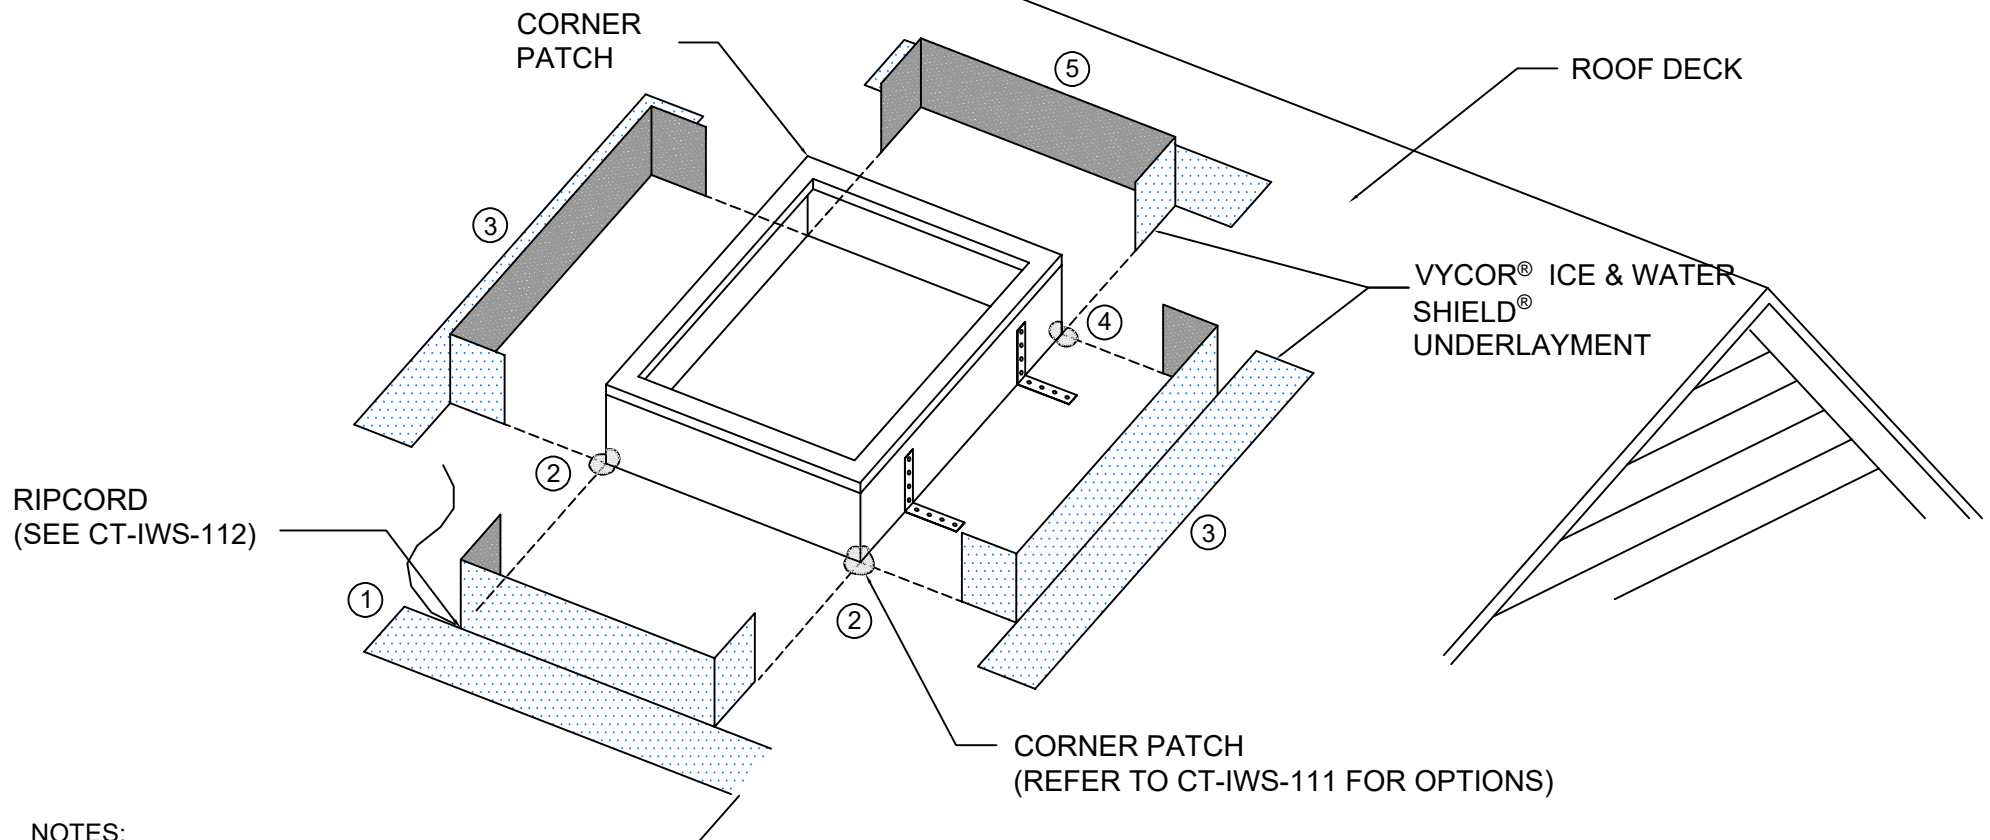

- NOTES:
- A. VISIT [CERTAINTEED.COM](https://www.certainteed.com) FOR THE MOST CURRENT DETAILS AND INSTALLATION VIDEO
 - B. REFER TO PRODUCT DATA SHEETS ON WEB SITE FOR FURTHER INFORMATION
 - C. RIPCORDER® HAS BEEN REMOVED ALONG JOINT BETWEEN ROOF AND SKYLIGHT FOR EASE OF INSTALLATION
 - D. INSTALL VYCORDER® ICE & WATER SHIELD® UNDERLAYMENT IN ORDER AS SHOWN BY NUMBERS
 - E. EXTEND VYCORDER® ICE & WATER SHIELD® UNDERLAYMENT FROM EAVE TO BELOW SKYLIGHT AND FROM ABOVE SKYLIGHT TO RIDGE
 - F. INSTALL VYCORDER® ICE & WATER SHIELD® UNDERLAYMENT TO FORM WATER-SHEDDING LAPS
 - G. INSTALL SKYLIGHT, FLASHING AND ROOF COVERING AS PER MANUFACTURER'S RECOMMENDATION
 - H. DETERMINE IF SKYLIGHT MATERIALS (GASKET, FLASHING, ETC.) ARE COMPATIBLE WITH GCP UNDERLAYMENTS - REFER TO TECHNICAL LETTER #5



SKYLIGHT ASSEMBLY

VYCORDER® ICE & WATER SHIELD®

Drawings: CT-IWS-107

Scale: Not to scale

Effective Date: 11/01/2025

Supersedes: 06/25/2024