


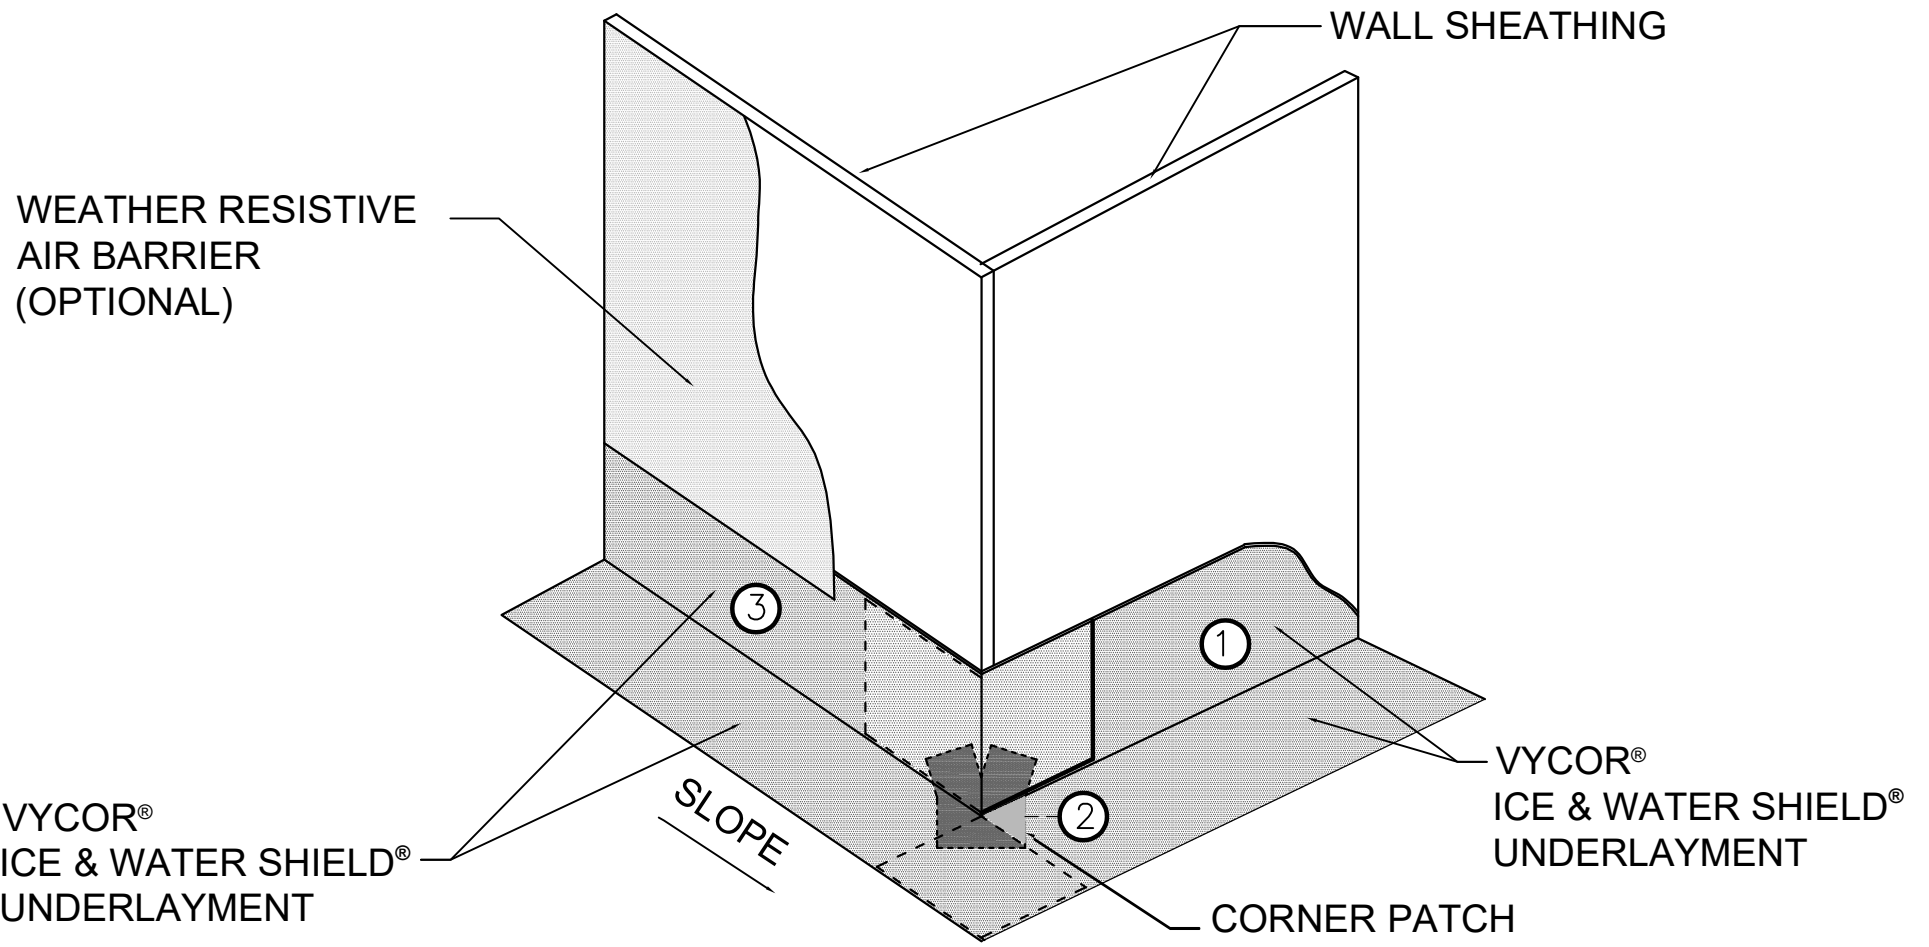

- NOTES:
- A. VISIT [CERTAINTEED.COM](https://www.certainteed.com) FOR THE MOST CURRENT DETAILS
 - B. REFER TO PRODUCT DATA SHEETS ON WEB SITE FOR FURTHER INFORMATION
 - C. INSTALL VYCOR® ICE & WATER SHIELD® UNDERLAYMENT IN ORDER AS SHOWN BY NUMBERS
 - D. INSTALL VYCOR® ICE & WATER SHIELD® UNDERLAYMENT TO FORM WATER-SHEDDING LAPS
 - E. REFER TO VYCOR® ICE & WATER SHIELD® FLEXIBLE FLASHINGS FOR WALL SHEATHING CORNER DETAILS
 - F. INSTALL FLASHING AND ROOFING AS PER MANUFACTURER'S RECOMMENDATION



OUTSIDE CORNER
WALL TO DECK
VYCOR® ICE & WATER SHIELD®

Drawing: CT-IWS-109

Scale: Not to scale

Effective Date: 11/01/2025

Supersedes: 06/25/2024